
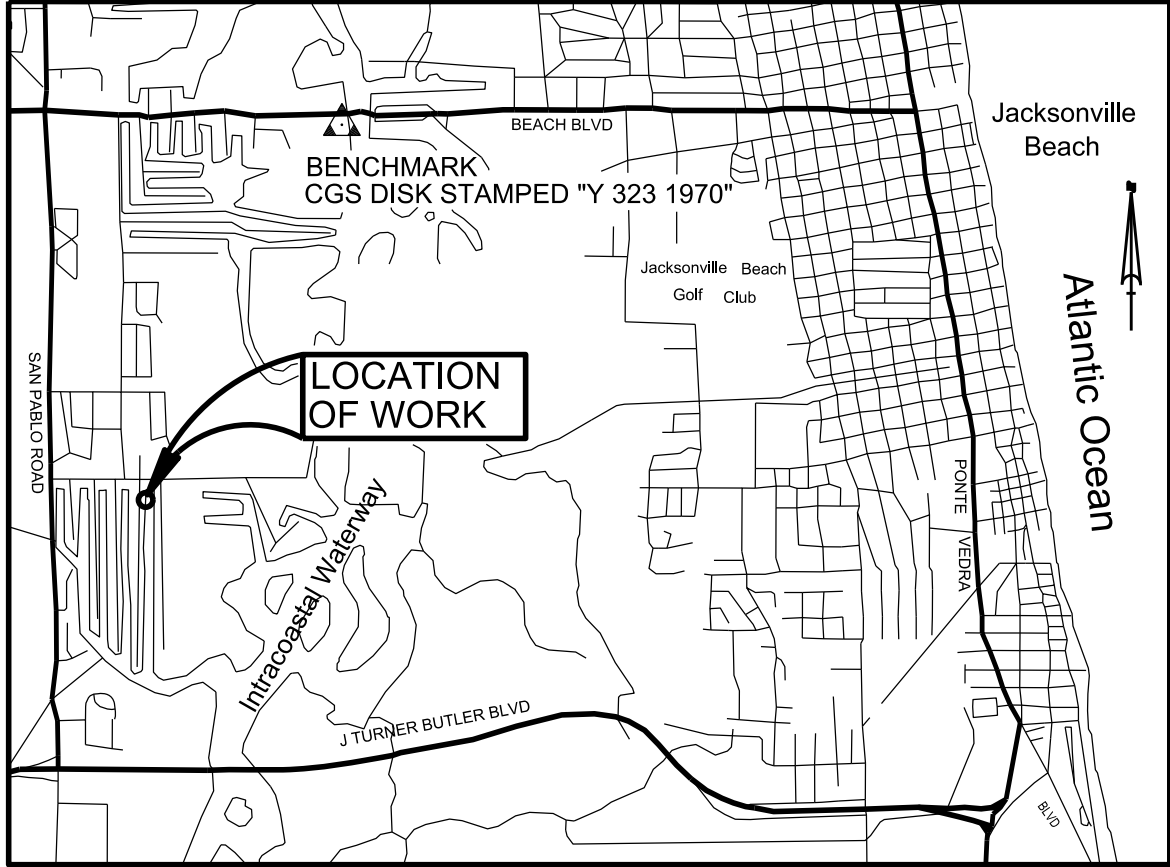


A MAP SHOWING A HYDROGRAPHIC SURVEY OF
A PORTION OF ISLE OF PALMS SOUTH CANAL SYSTEM
LOCATED IN DUVAL COUNTY, FLORIDA

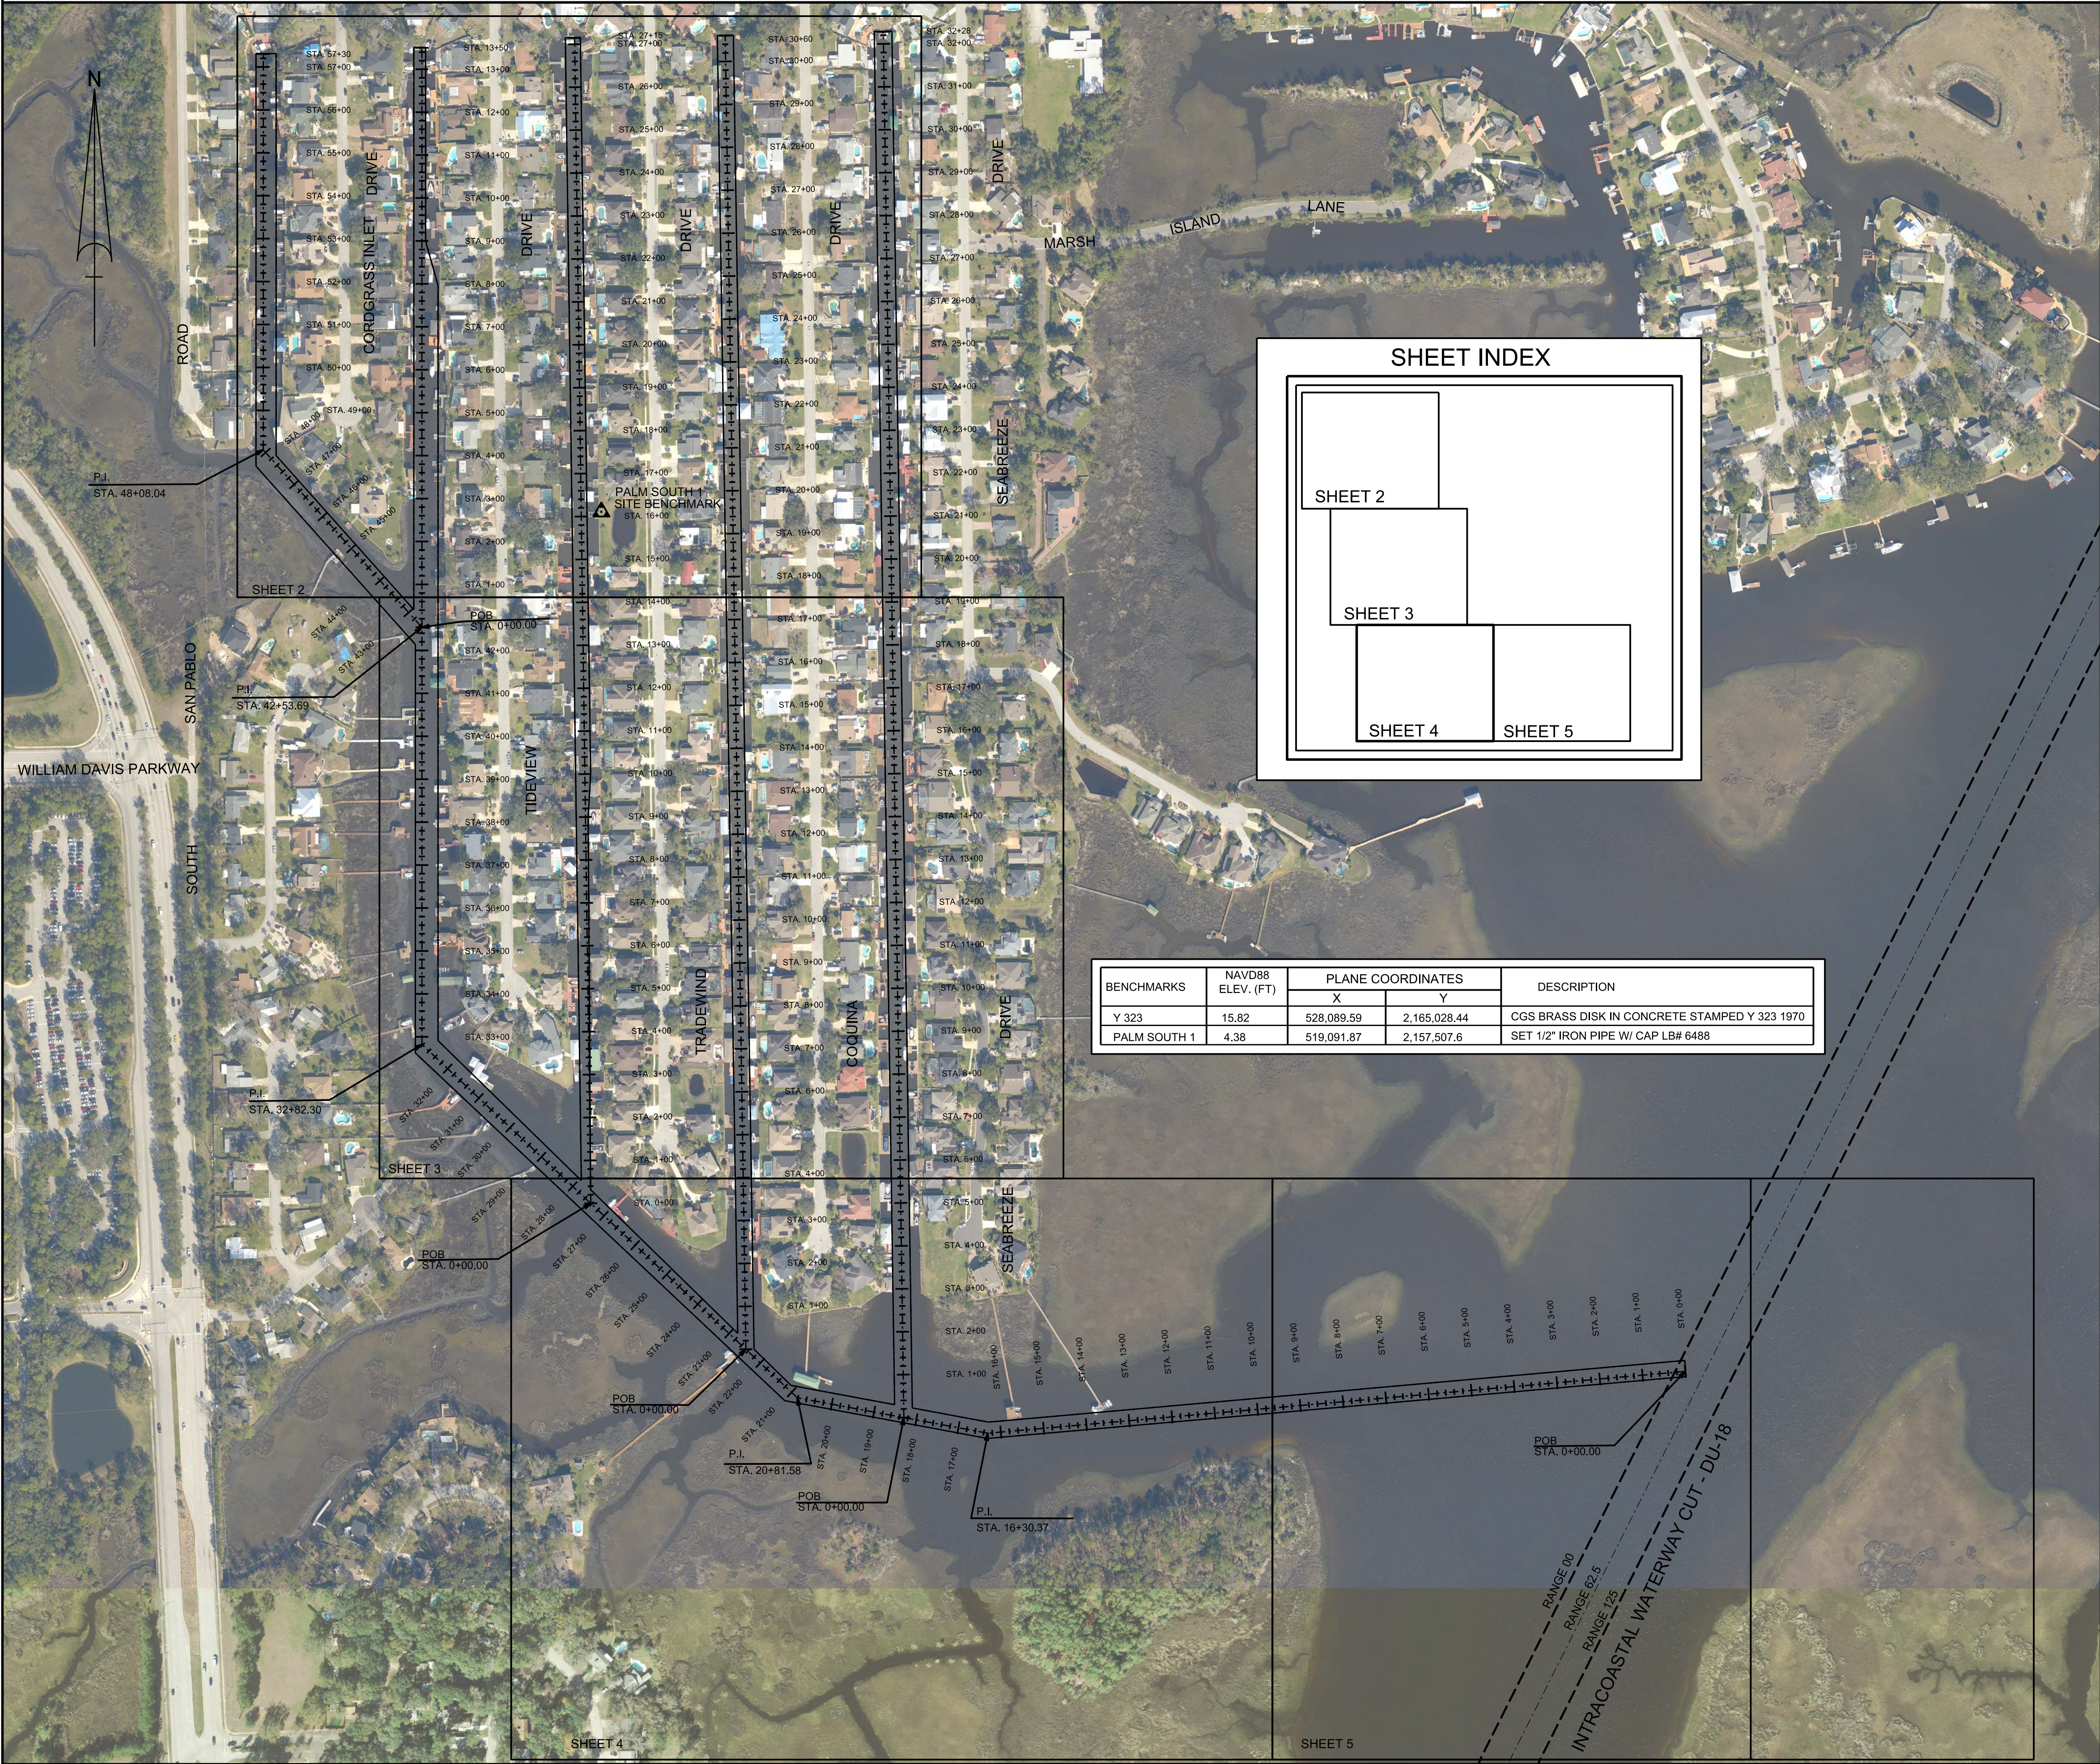

VICINITY MAP
NOT TO SCALE



SURVEY NOTES:

- HORIZONTAL DATUM: NORTH AMERICAN DATUM OF 1983/88, STATE PLANE COORDINATES, FLORIDA EAST ZONE.
- VERTICAL DATUM: MEAN LOW WATER (MLW). SOUNDINGS ARE IN FEET AND TENTHS. MLW DATUM OBTAINED FROM LABINS POINT IDENTIFICATION NUMBER 3729.
- UNITS: U.S SURVEY FEET.
- CONTOUR INTERVAL: 1 FOOT.
- THIS HYDROGRAPHIC SURVEY WAS PERFORMED UTILIZING DIFFERENTIAL GPS (DGPS) SURVEYING METHODS FOR HORIZONTAL POSITIONING.
- SOUNDINGS WERE COLLECTED USING A KNUDSEN 320M SINGLE BEAM SONAR. DATA PROCESSING WAS COMPLETED USING HYPACK HYSWEEP SOFTWARE.
- THE INFORMATION DEPICTED ON THIS MAP REPRESENTS THE RESULTS OF A SURVEY PERFORMED ON THE INDICATED DATES BELOW AND CAN ONLY BE CONSIDERED AS INDICATING THE GENERAL CONDITIONS AT THAT TIME.

VESSEL	DATE OF SURVEY
JON BOAT	OCTOBER 5, 6 2021
- SURVEY QUALITY CONTROL STANDARDS AND FIELD EQUIPMENT CALIBRATIONS WERE FOLLOWED DURING THIS SURVEY IN ACCORDANCE WITH EM 1110-2-1003 FOR CLASS 1 HYDROGRAPHIC SURVEYS.
- INTRACOASTAL CHANNEL LIMITS OBTAINED FROM A U.S. ARMY CORPS OF ENGINEERS MAP LABELED "INTRACOASTAL WATERWAY JACKSONVILLE TO MIAMI AND MIAMI TO KEY WEST, PROJECT CONDITION SURVEY 7, 10 & 12-FOOT PROJECT DEPTH" JOB NUMBER 04-021. NO ATTEMPT WAS MADE TO VERIFY INFORMATION. IT IS NOT TO BE USED FOR NAVIGATION.
- BACKGROUND PHOTOGRAPHY WAS OBTAINED FROM WWW.LABINS.ORG, DATED 2017.

LEGEND/ABBREVIATIONS

- = CHANNEL CENTERLINE
—— = CHANNEL TOE
- MLW = MEAN LOW WATER
NO. = NUMBER
P.I. = POINT OF INTERSECTION
POB = POINT OF BEGINNING
STA. = STATION
NAVD 88 = NORTH AMERICAN
VERTICAL DATUM 1988
ELEV.= ELEVATION

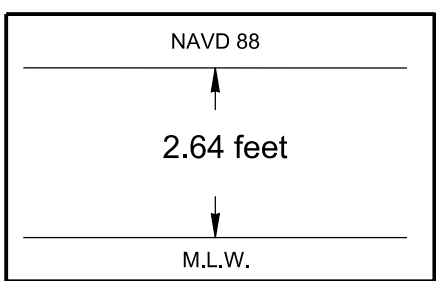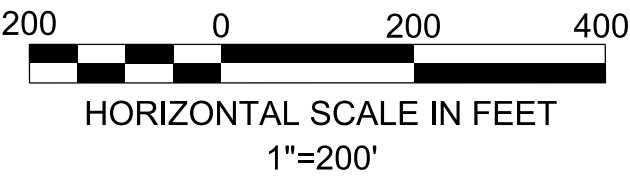

Relationship between NAVD 88
and Mean Low Water

Richard J. Sawyer
Professional Surveyor and Mapper No. 6131
NOT VALID WITHOUT THE SIGNATURE AND THE ORIGINAL RAISED
SEAL OF A FLORIDA LICENSED SURVEYOR AND MAPPER


BENCHMARKS	NAVD88 ELEV. (FT)	PLANE COORDINATES		DESCRIPTION
		X	Y	
Y 323	15.82	528,089.59	2,165,028.44	CGS BRASS DISK IN CONCRETE STAMPED Y 323 1970
PALM SOUTH 1	4.38	519,091.87	2,157,507.6	SET 1/2" IRON PIPE W/ CAP LB# 6488

DATE	BY	REVISION



Project Title:
Isle of Palms South
Hydrographic After-Dredge #43 Survey

Prepared For:
Isle of Palms Special District
501 Riverside Avenue
Jacksonville, FL 32202


Arc Surveying & Mapping, Inc.
Professional Hydrographers • Surveyors • Mappers
5202 San Juan Avenue
Jacksonville, Florida 32210
904.394.8377

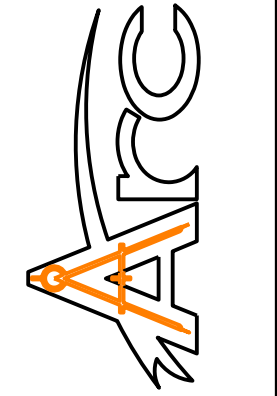

LB No. 6487
Drawn By: D. Trabits
Scale: see map
Plot Date: 10/08/21
File Name:
Fld Bk / Pg:NA
ARC Project No.:
2020-0077 AD3
SHEET: 1 OF: 21

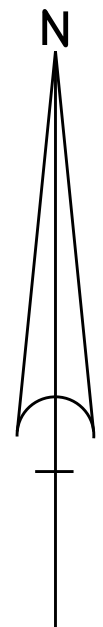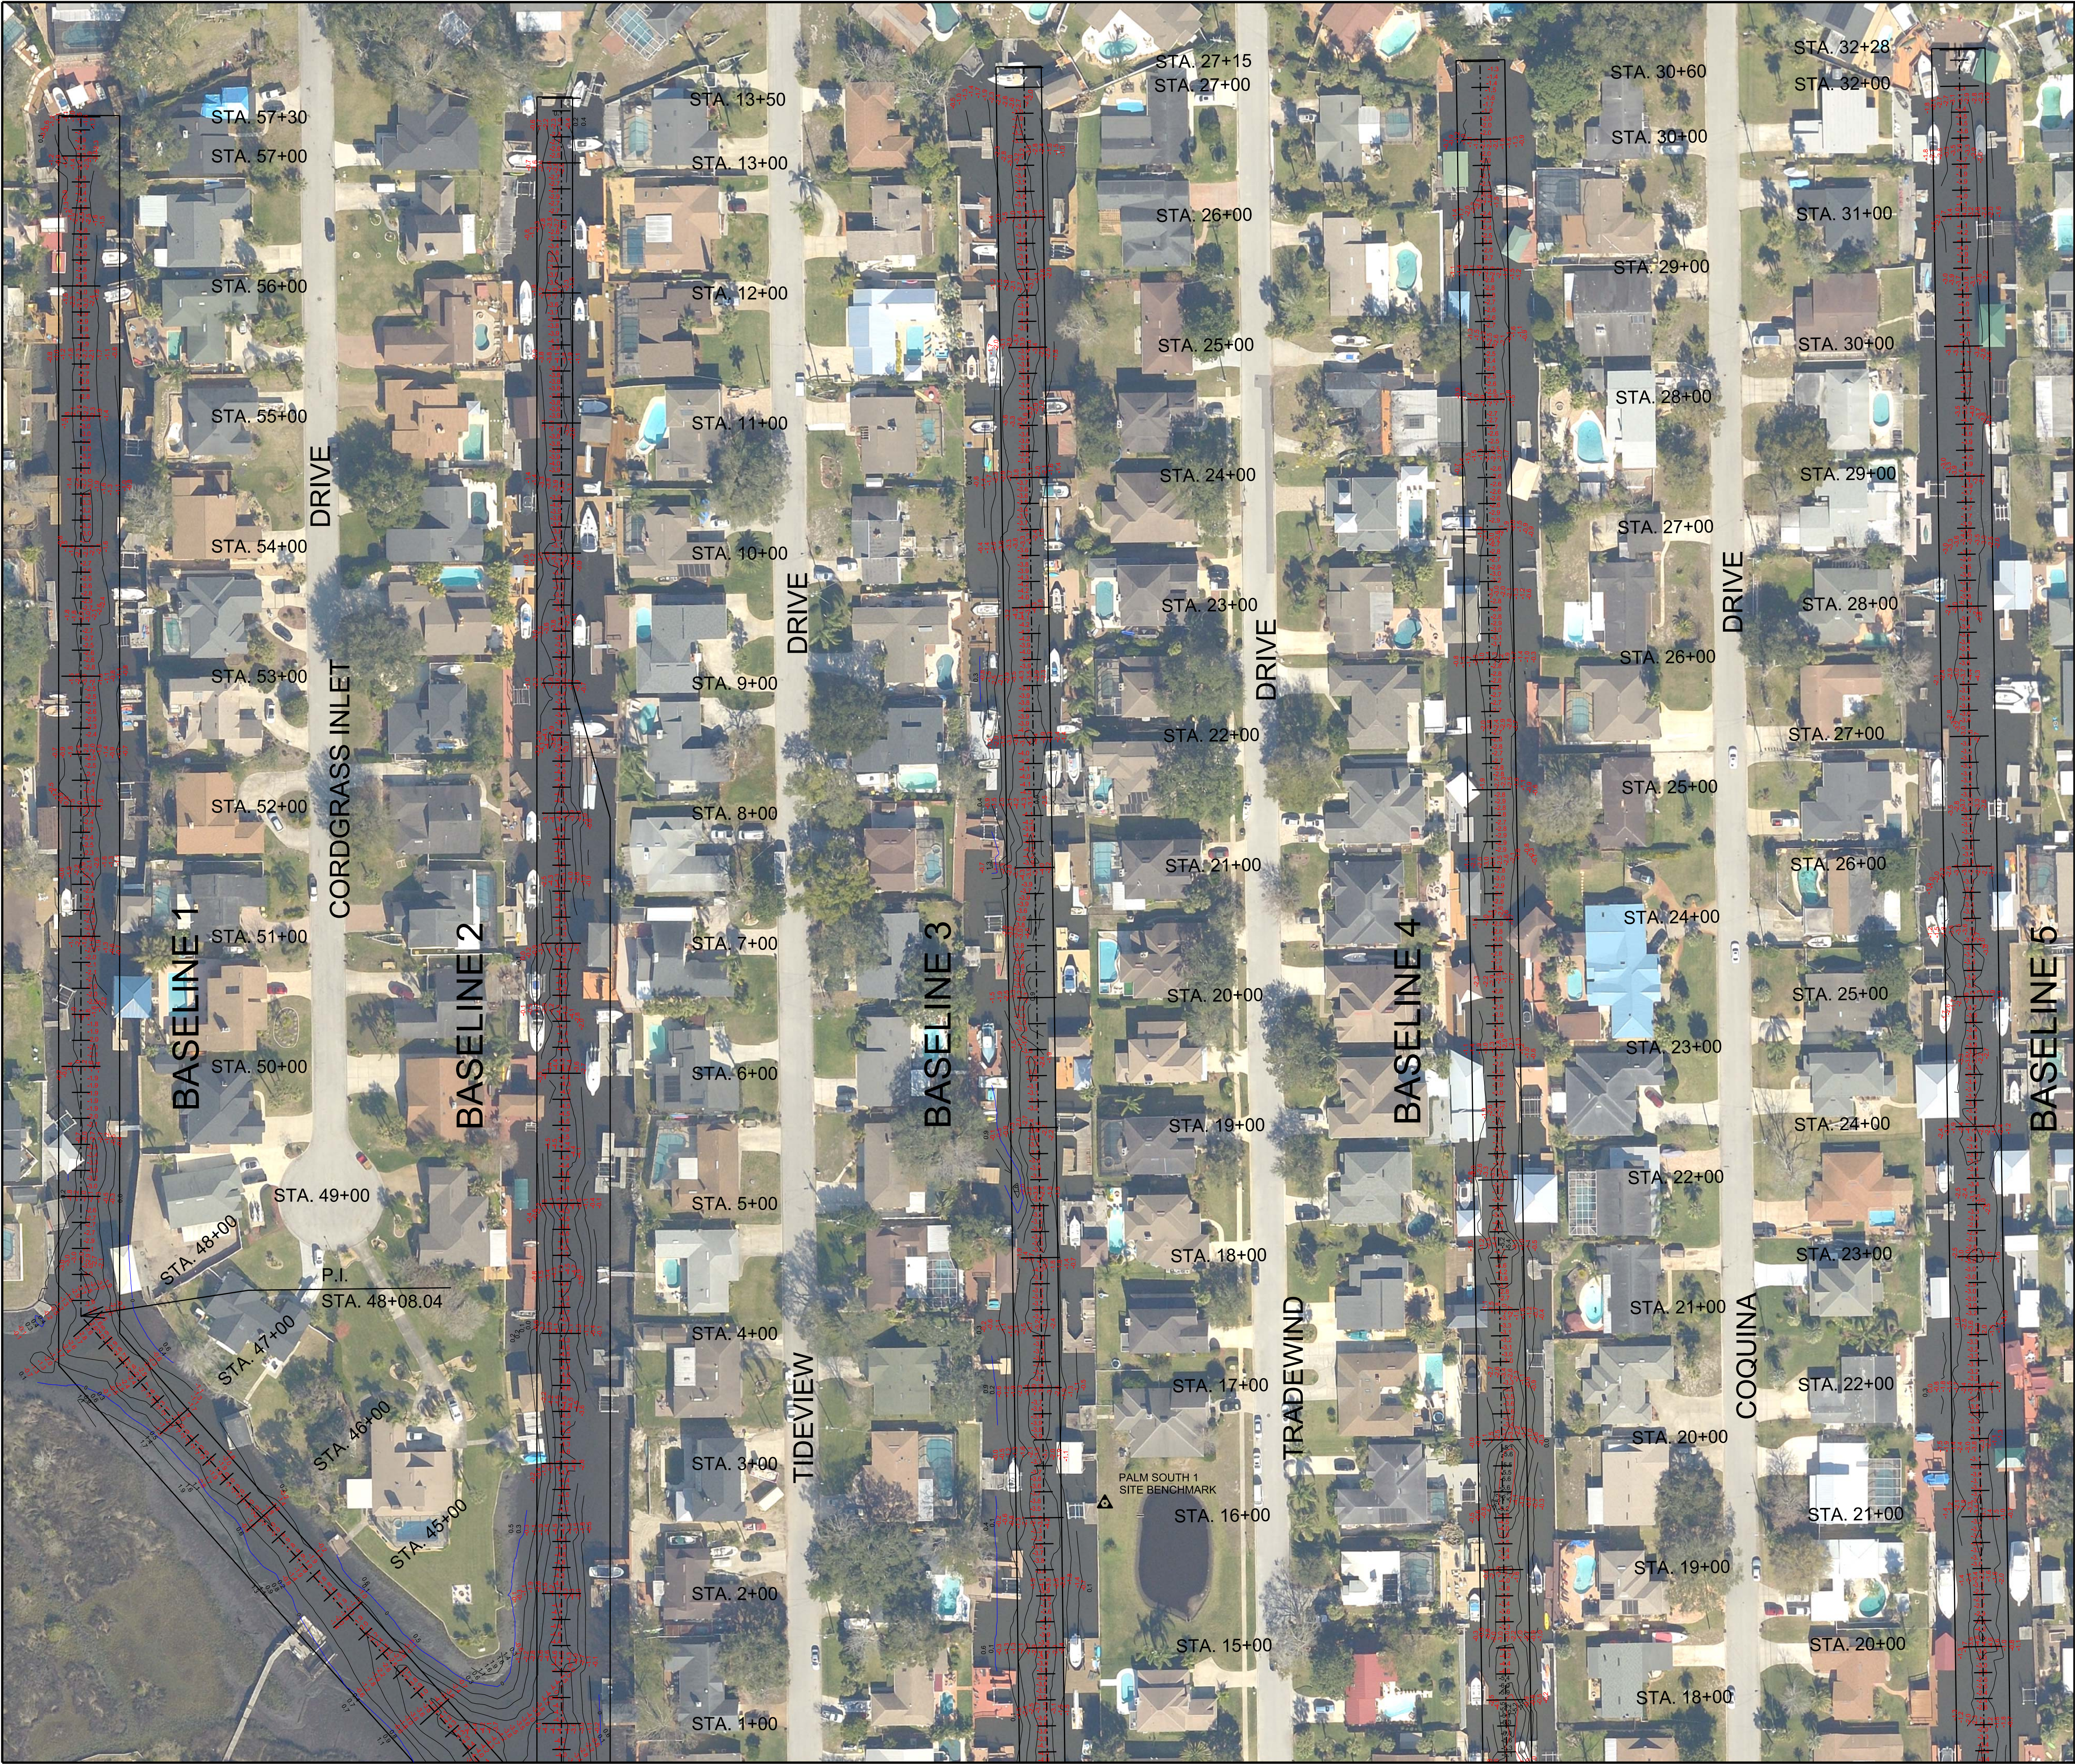


SHEET INDEX

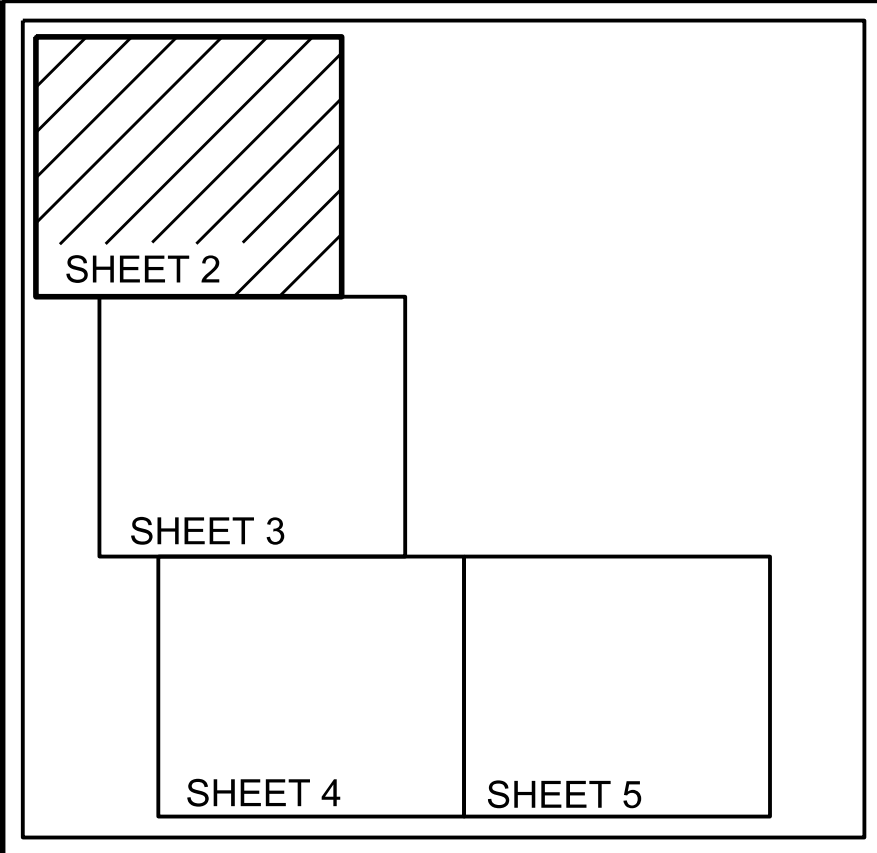

LEGEND/ABBREVIATIONS

- = CHANNEL CENTERLINE
- = CHANNEL TOE
- MLW = MEAN LOW WATER
- NO. = NUMBER
- P.I. = POINT OF INTERSECTION
- POB = POINT OF BEGINNING
- STA. = STATION
- NGVD = NATIONAL GEODETIC VERTICAL DATUM
- ELEV. = ELEVATION

NOTES:
1. REFER TO SURVEY NO. 2020-0077
2. SEE SHEET NO.1 FOR SURVEY NOTES.

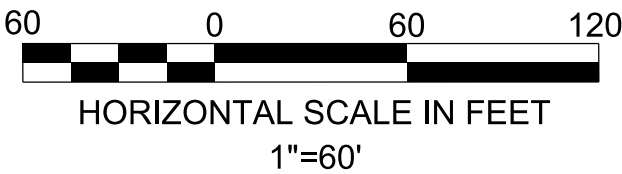


DATE	BY	REVISION

Project Title:
Isle of Palms South
Hydrographic After-Dredge #3 Survey


Prepared For:
Isle of Palms Special District
501 Riverside Avenue
Jacksonville, FL 32202

Arc Surveying & Mapping, Inc.
Professional Hydrographers • Surveyors • Mappers
5202 San Juan Avenue
Jacksonville, Florida 32210
904.394.8377

LB No. 6487
Drawn By: D. Trabits
Scale: see map
Plot Date: 10/08/21
File Name:
Fld Bk / Pg:NA
ARC Project No.:
2020-0077 AD3
SHEET: 2 OF: 21

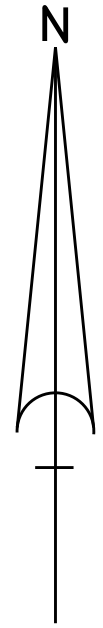


SHEET INDEX

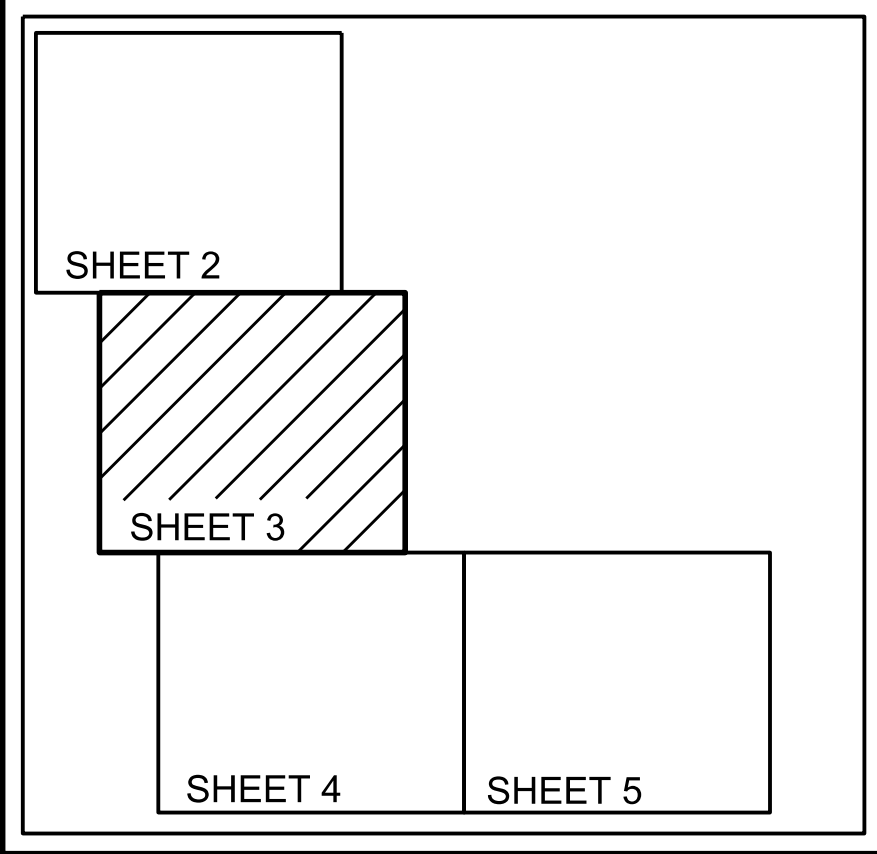

LEGEND/ABBREVIATIONS

- = CHANNEL CENTERLINE
- = CHANNEL TOE
- MLW = MEAN LOW WATER
- NO. = NUMBER
- P.I. = POINT OF INTERSECTION
- POB = POINT OF BEGINNING
- STA. = STATION
- NGVD = NATIONAL GEODETIC VERTICAL DATUM
- ELEV. = ELEVATION

- NOTES:
- REFER TO SURVEY NO. 2020-0077
 - SEE SHEET NO.1 FOR SURVEY NOTES.

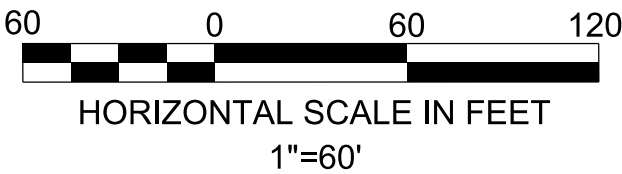


DATE	BY	REVISION



Project Title:
Isle of Palms South
Hydrographic After-Dredge #3 Survey

Prepared For:
Isle of Palms Special District
501 Riverside Avenue
Jacksonville, FL 32202


Arc Surveying & Mapping, Inc.
Professional Hydrographers • Surveyors • Mappers
5202 San Juan Avenue
Jacksonville, Florida 32210
904.394.8377

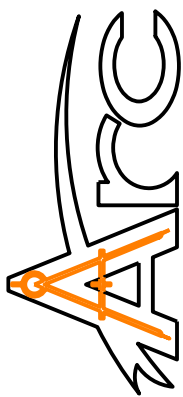

LB No. 6487
Drawn By: D. Trabits
Scale: see map
Plot Date: 10/08/21
File Name:
Fld Bk / Pg:NA
ARC Project No.: 2020-0077 AD3
SHEET: 3 OF: 21

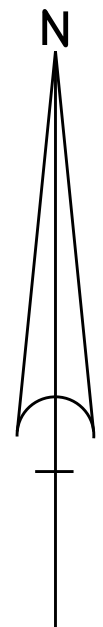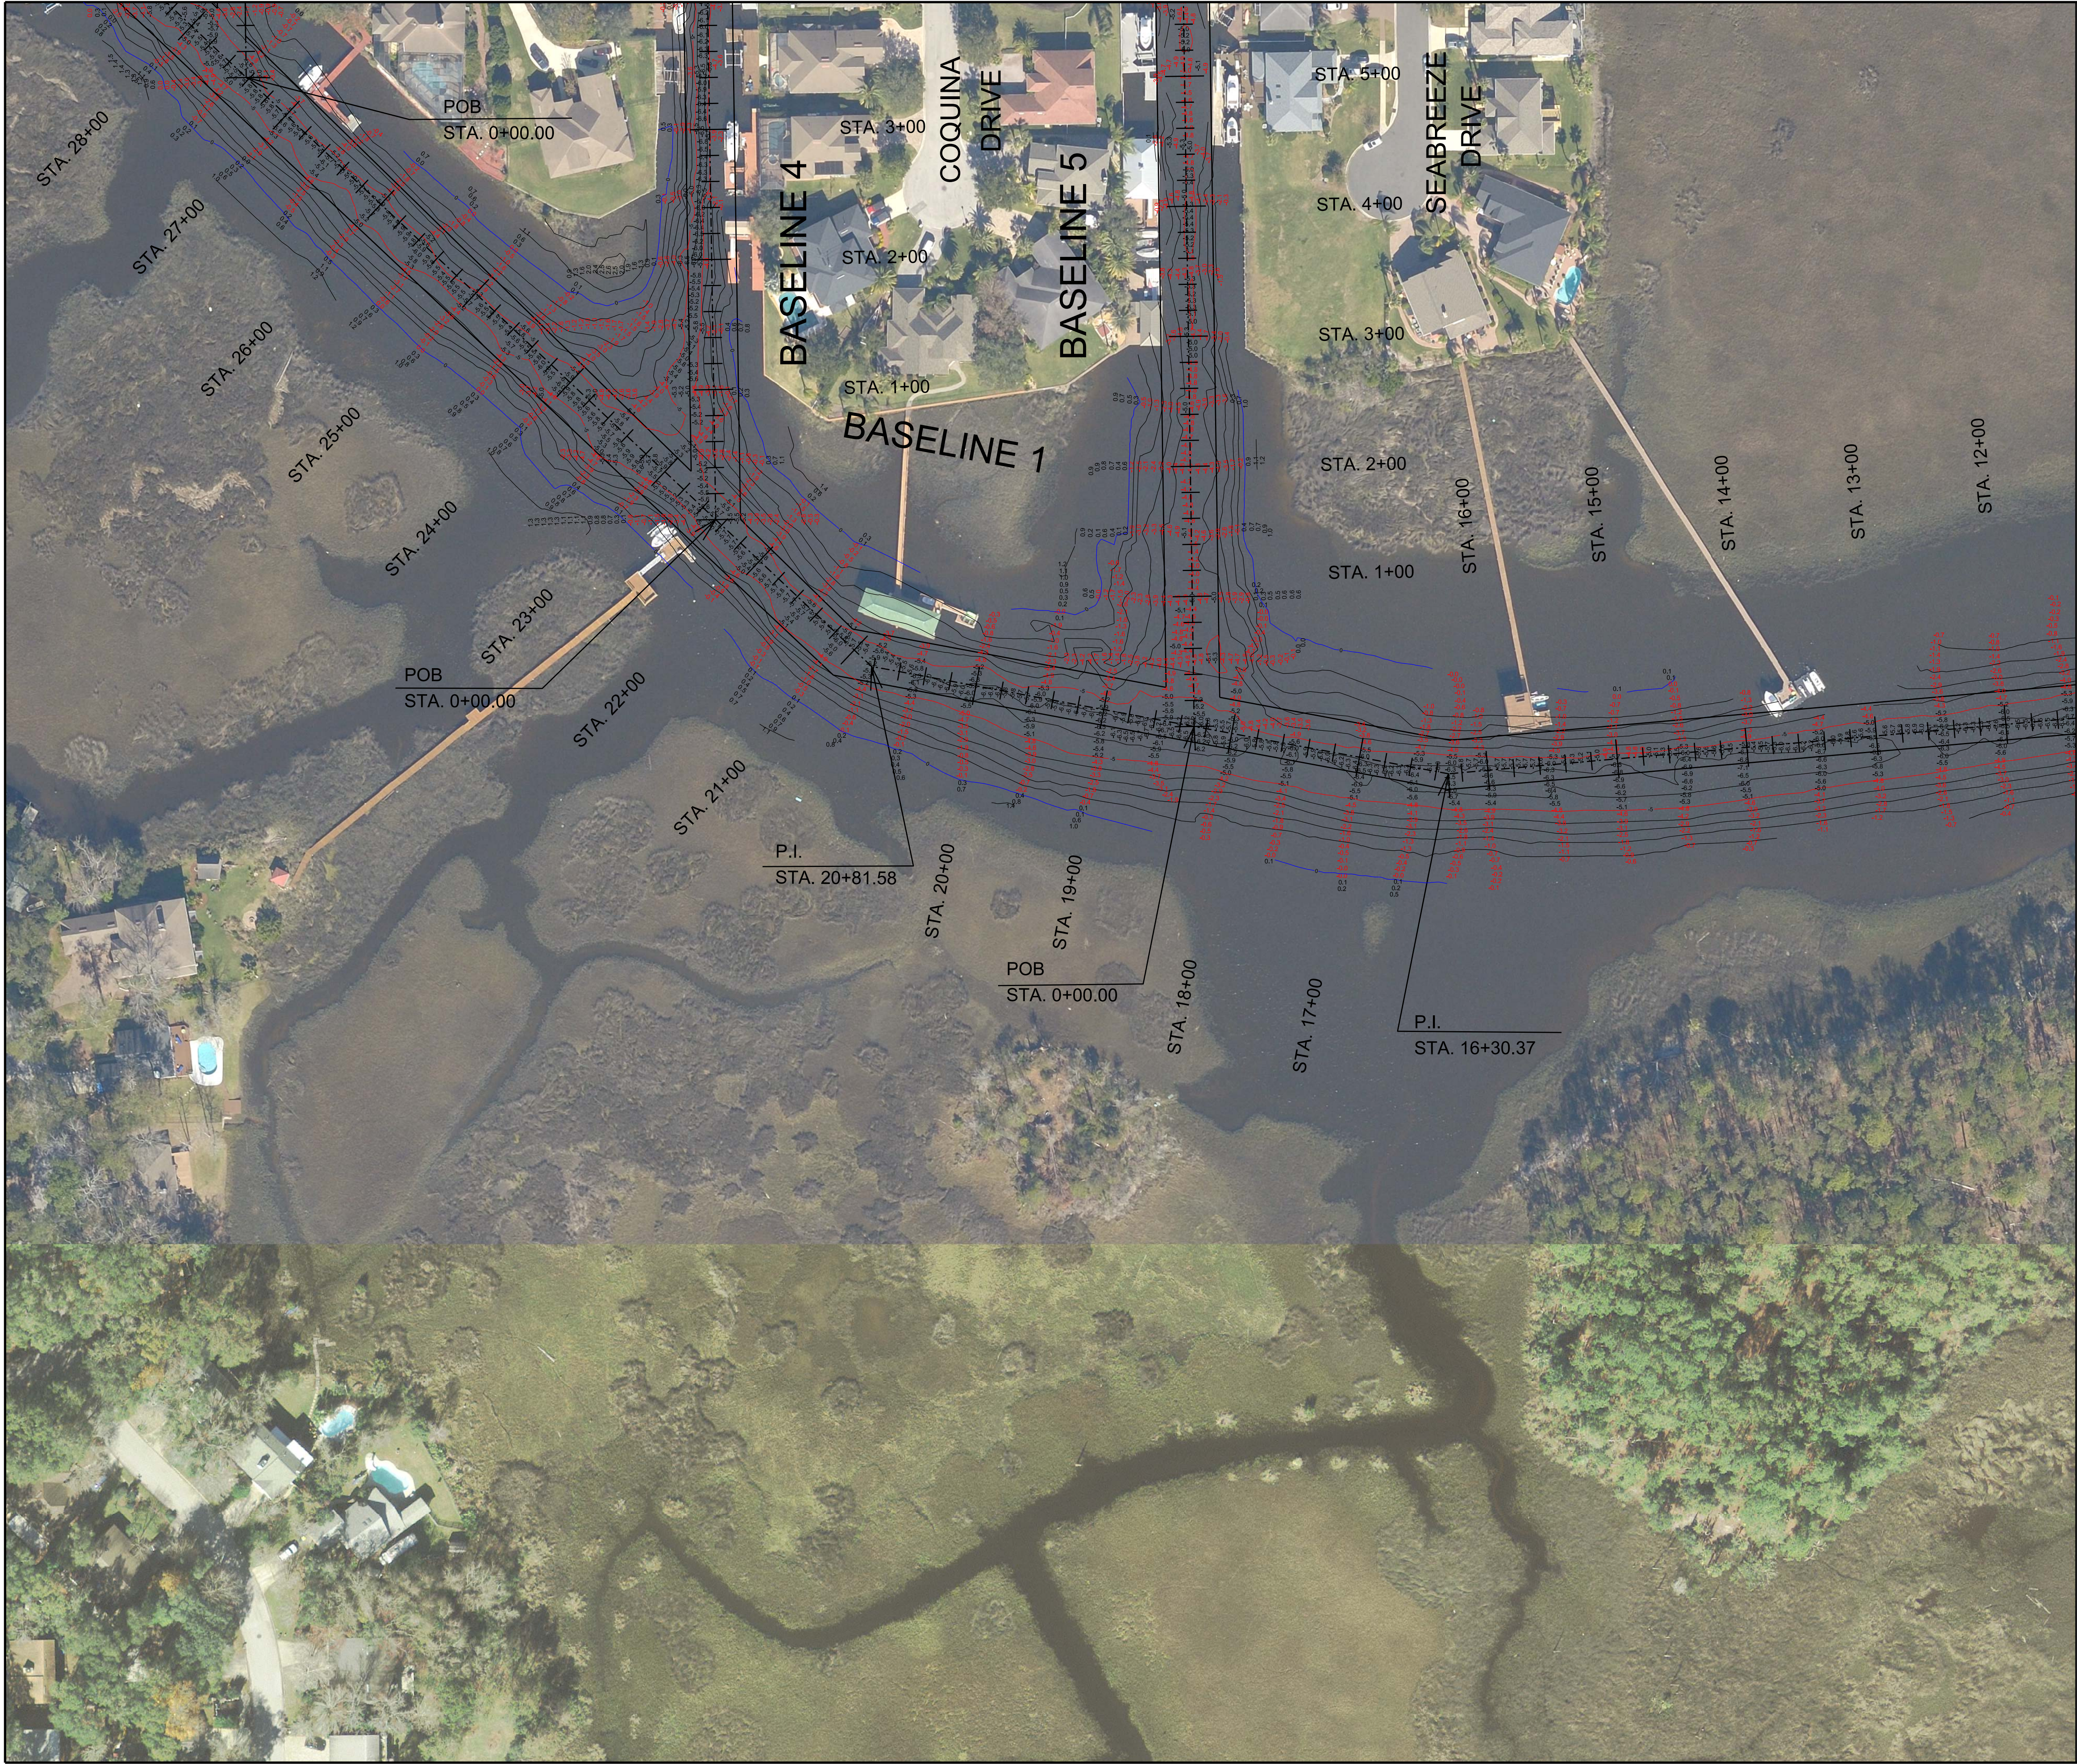


SHEET INDEX

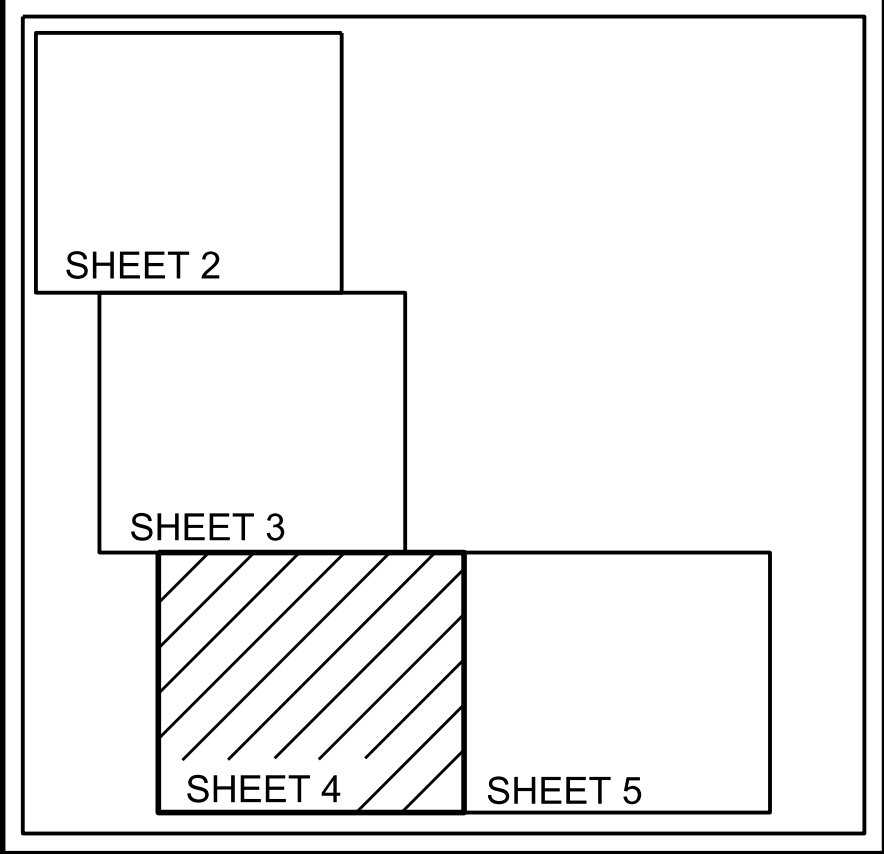

LEGEND/ABBREVIATIONS

- = CHANNEL CENTERLINE
- = CHANNEL TOE
- MLW = MEAN LOW WATER
- NO. = NUMBER
- P.I. = POINT OF INTERSECTION
- POB = POINT OF BEGINNING
- STA. = STATION
- NGVD = NATIONAL GEODETIC VERTICAL DATUM
- ELEV. = ELEVATION

- NOTES:
1. REFER TO SURVEY NO. 2020-0077
 2. SEE SHEET NO.1 FOR SURVEY NOTES.

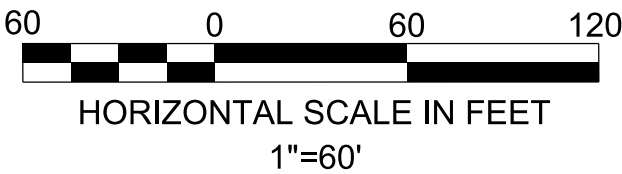


DATE	BY	REVISION



Project Title:
Isle of Palms South
Hydrographic After-Dredge #3 Survey

Prepared For:
Isle of Palms Special District
501 Riverside Avenue
Jacksonville, FL 32202


Arc Surveying & Mapping, Inc.
Professional Hydrographers • Surveyors • Mappers
5202 San Juan Avenue
Jacksonville, Florida 32210
904.394.8377

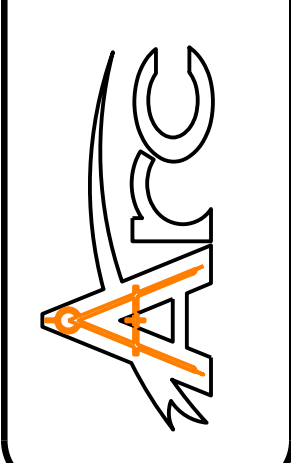

LB No. 6487
Drawn By: D. Trabits
Scale: see map
Plot Date: 10/08/21
File Name:
Fld Bk / Pg:NA
ARC Project No.: 2020-0077 AD3
SHEET: 4 OF: 21

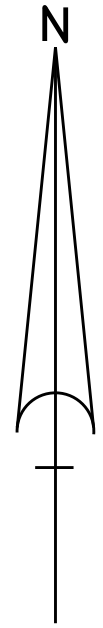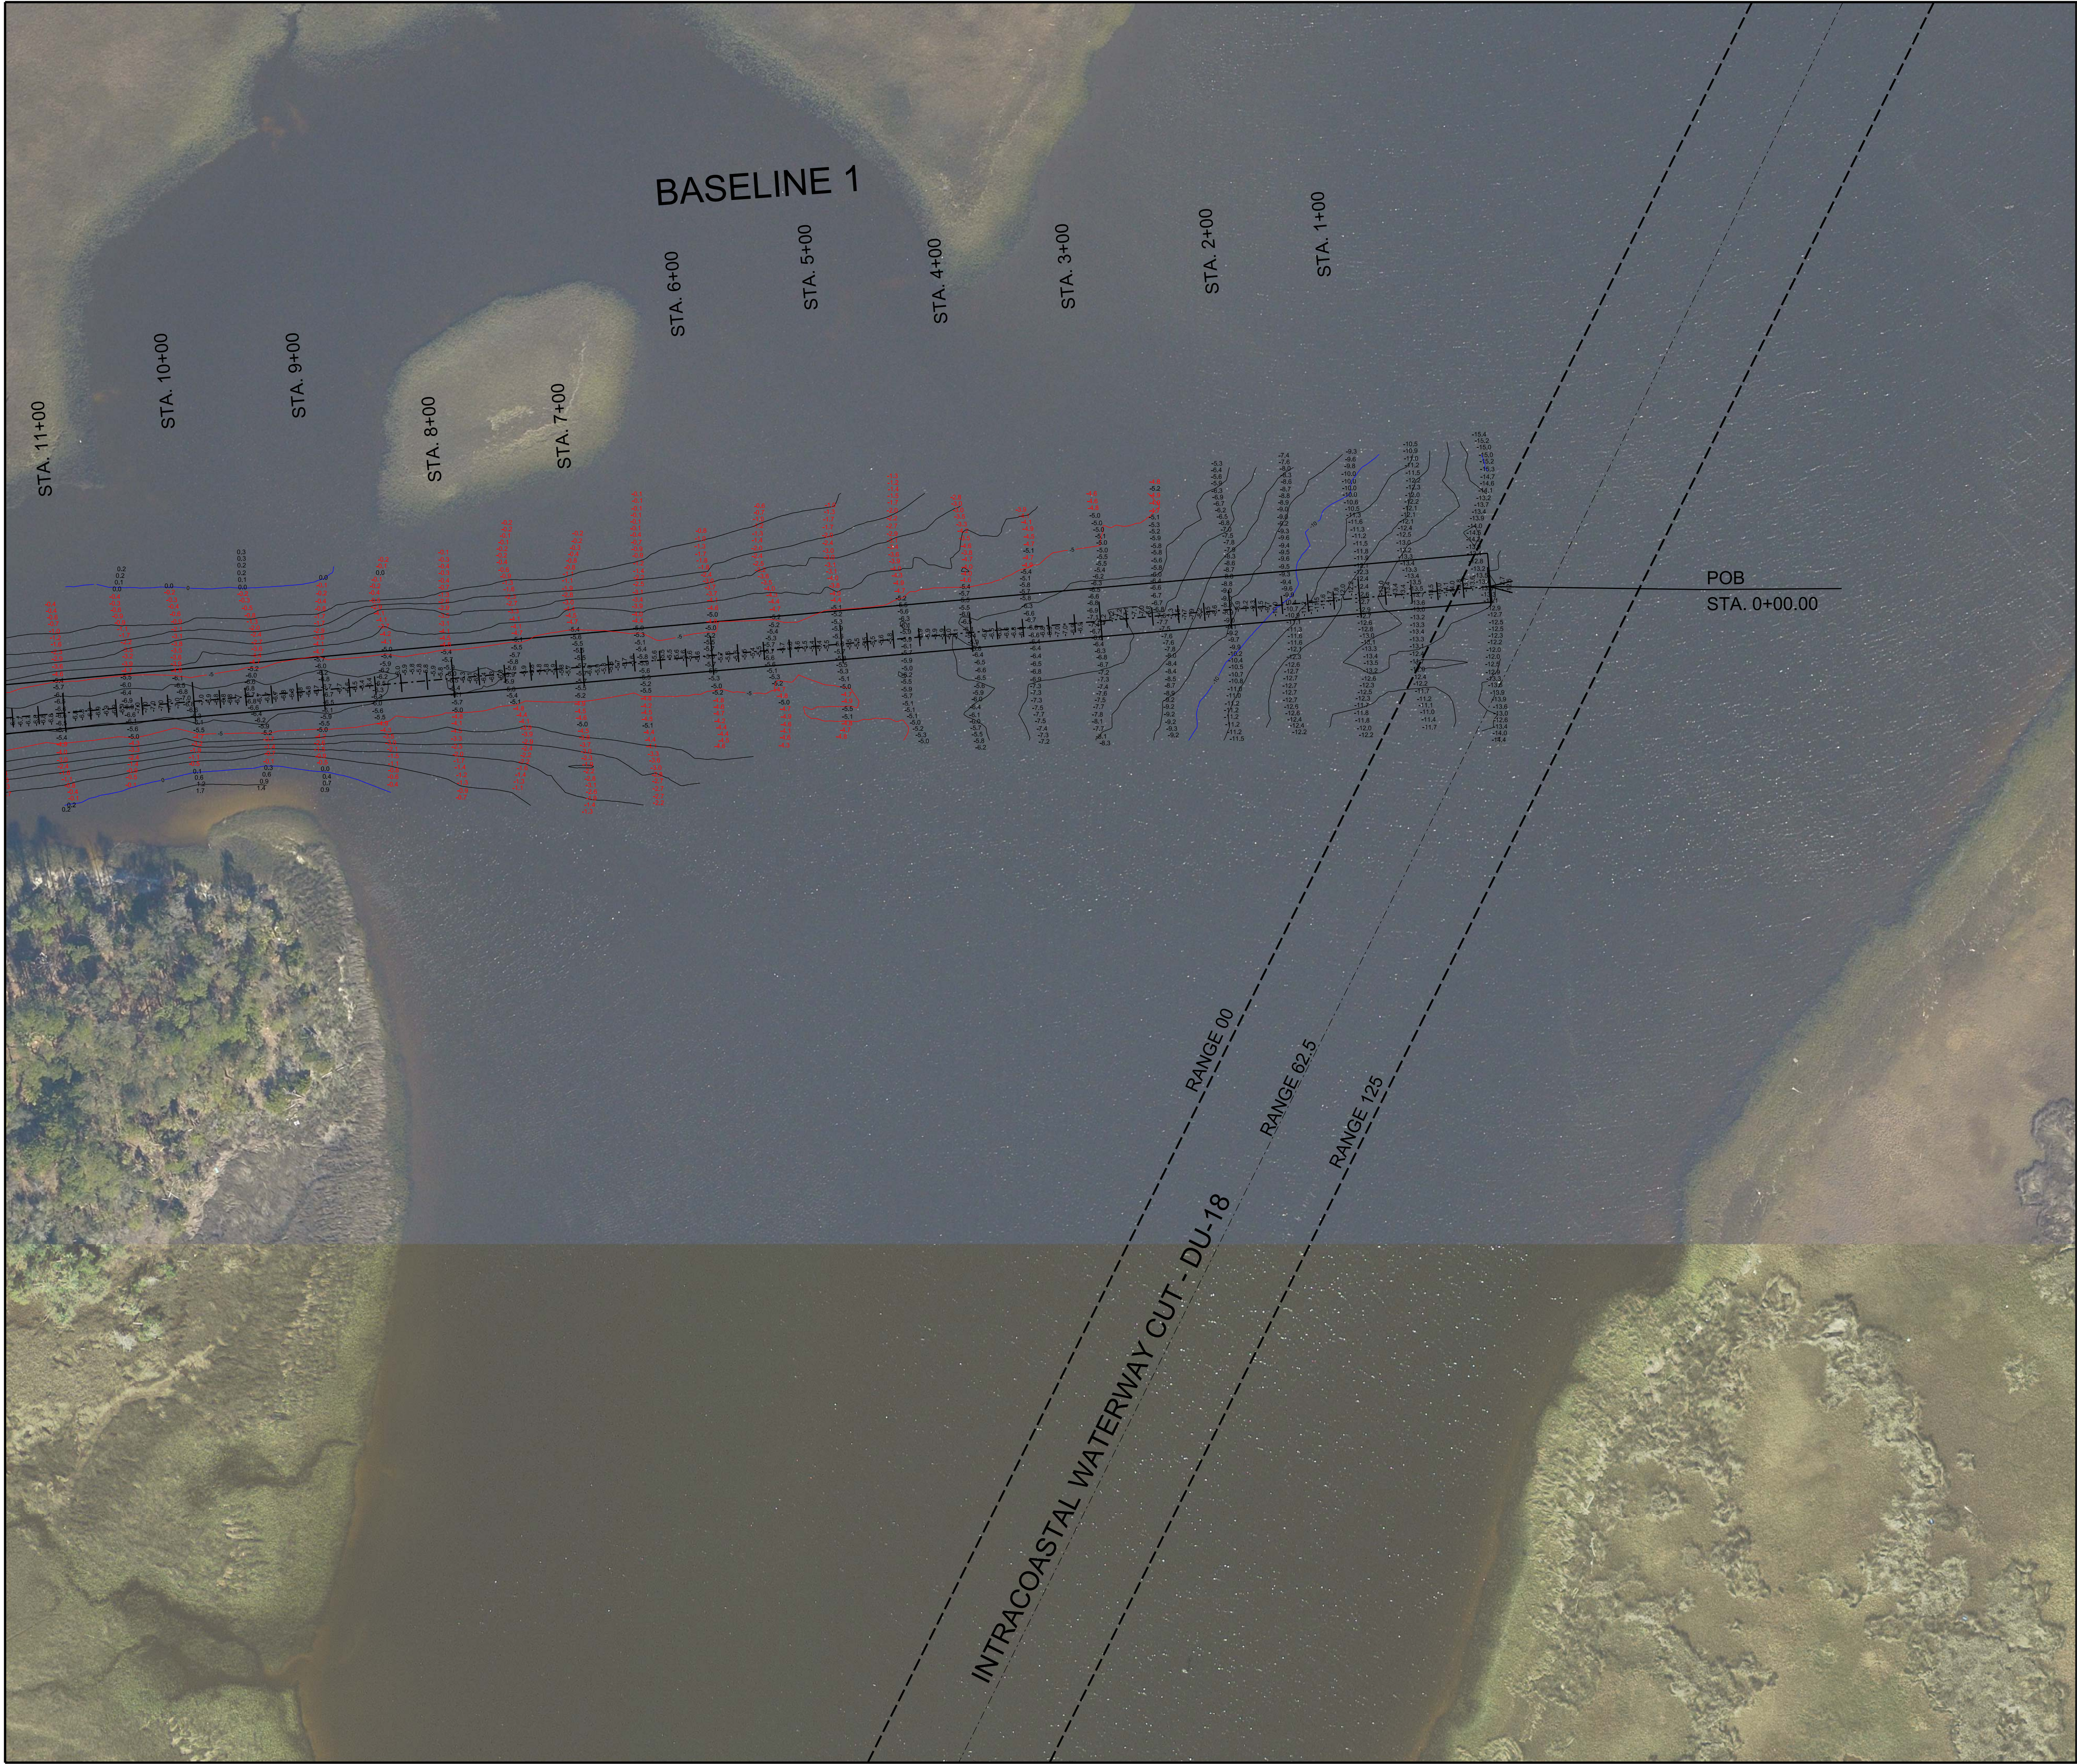


SHEET INDEX

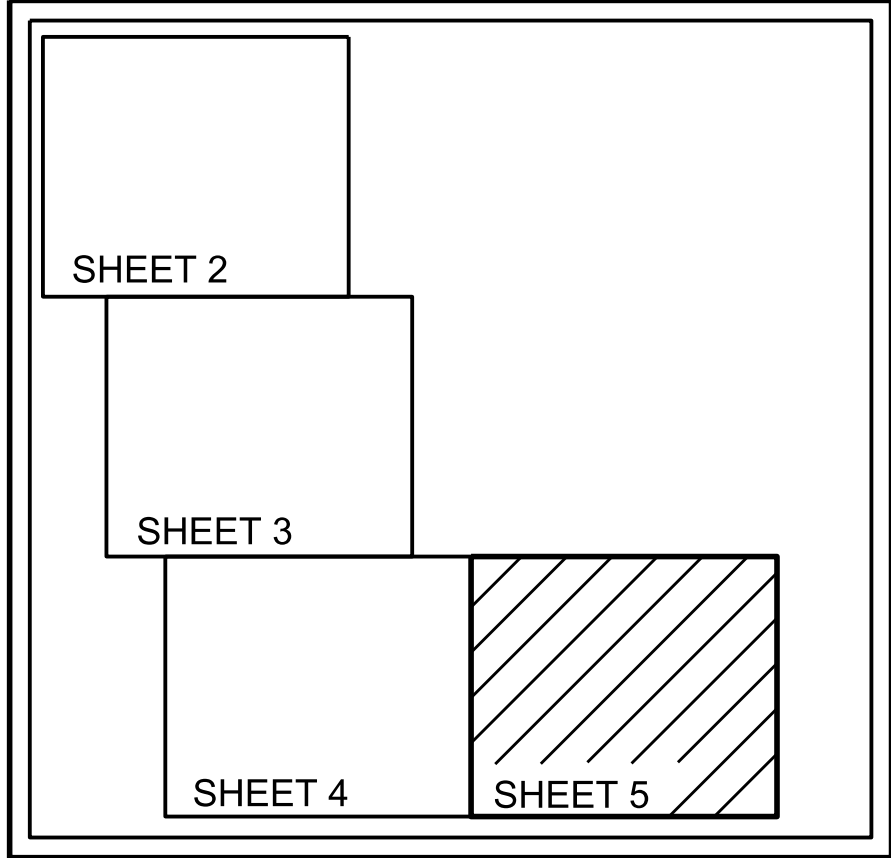

LEGEND/ABBREVIATIONS

- = CHANNEL CENTERLINE
- = CHANNEL TOE
- MLW = MEAN LOW WATER
- NO. = NUMBER
- P.I. = POINT OF INTERSECTION
- POB = POINT OF BEGINNING
- STA. = STATION
- NGVD = NATIONAL GEODETIC VERTICAL DATUM
- ELEV. = ELEVATION

- NOTES:
1. REFER TO SURVEY NO. 2020-0077
 2. SEE SHEET NO.1 FOR SURVEY NOTES.

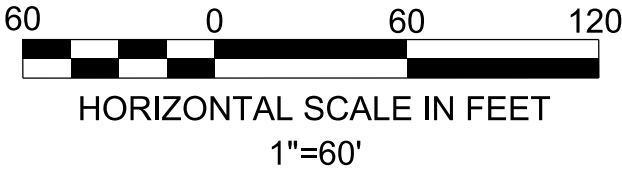


DATE	BY	REVISION

Project Title:
Isle of Palms South
Hydrographic After-Dredge #3 Survey



Prepared For:
Isle of Palms Special District
501 Riverside Avenue
Jacksonville, FL 32202

Arc Surveying & Mapping, Inc.
Professional Hydrographers • Surveyors • Mappers
5202 San Juan Avenue
Jacksonville, Florida 32210
904.394.8377

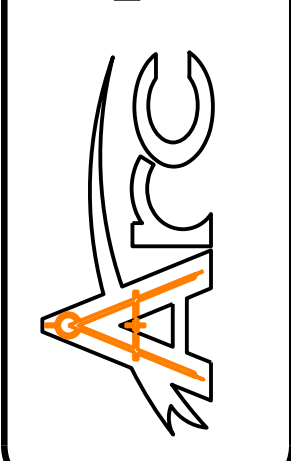

LB No. 6487
Drawn By: D. Trabits
Scale: see map
Plot Date: 10/08/21
File Name:
Fld Bk / Pg:NA
ARC Project No.: 2020-0077 AD3
SHEET: 5 OF: 21

ISLE OF PALMS SOUTH, SURVEY BASELINE 1

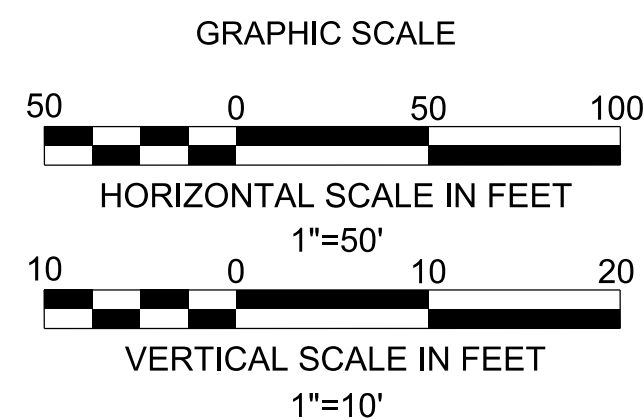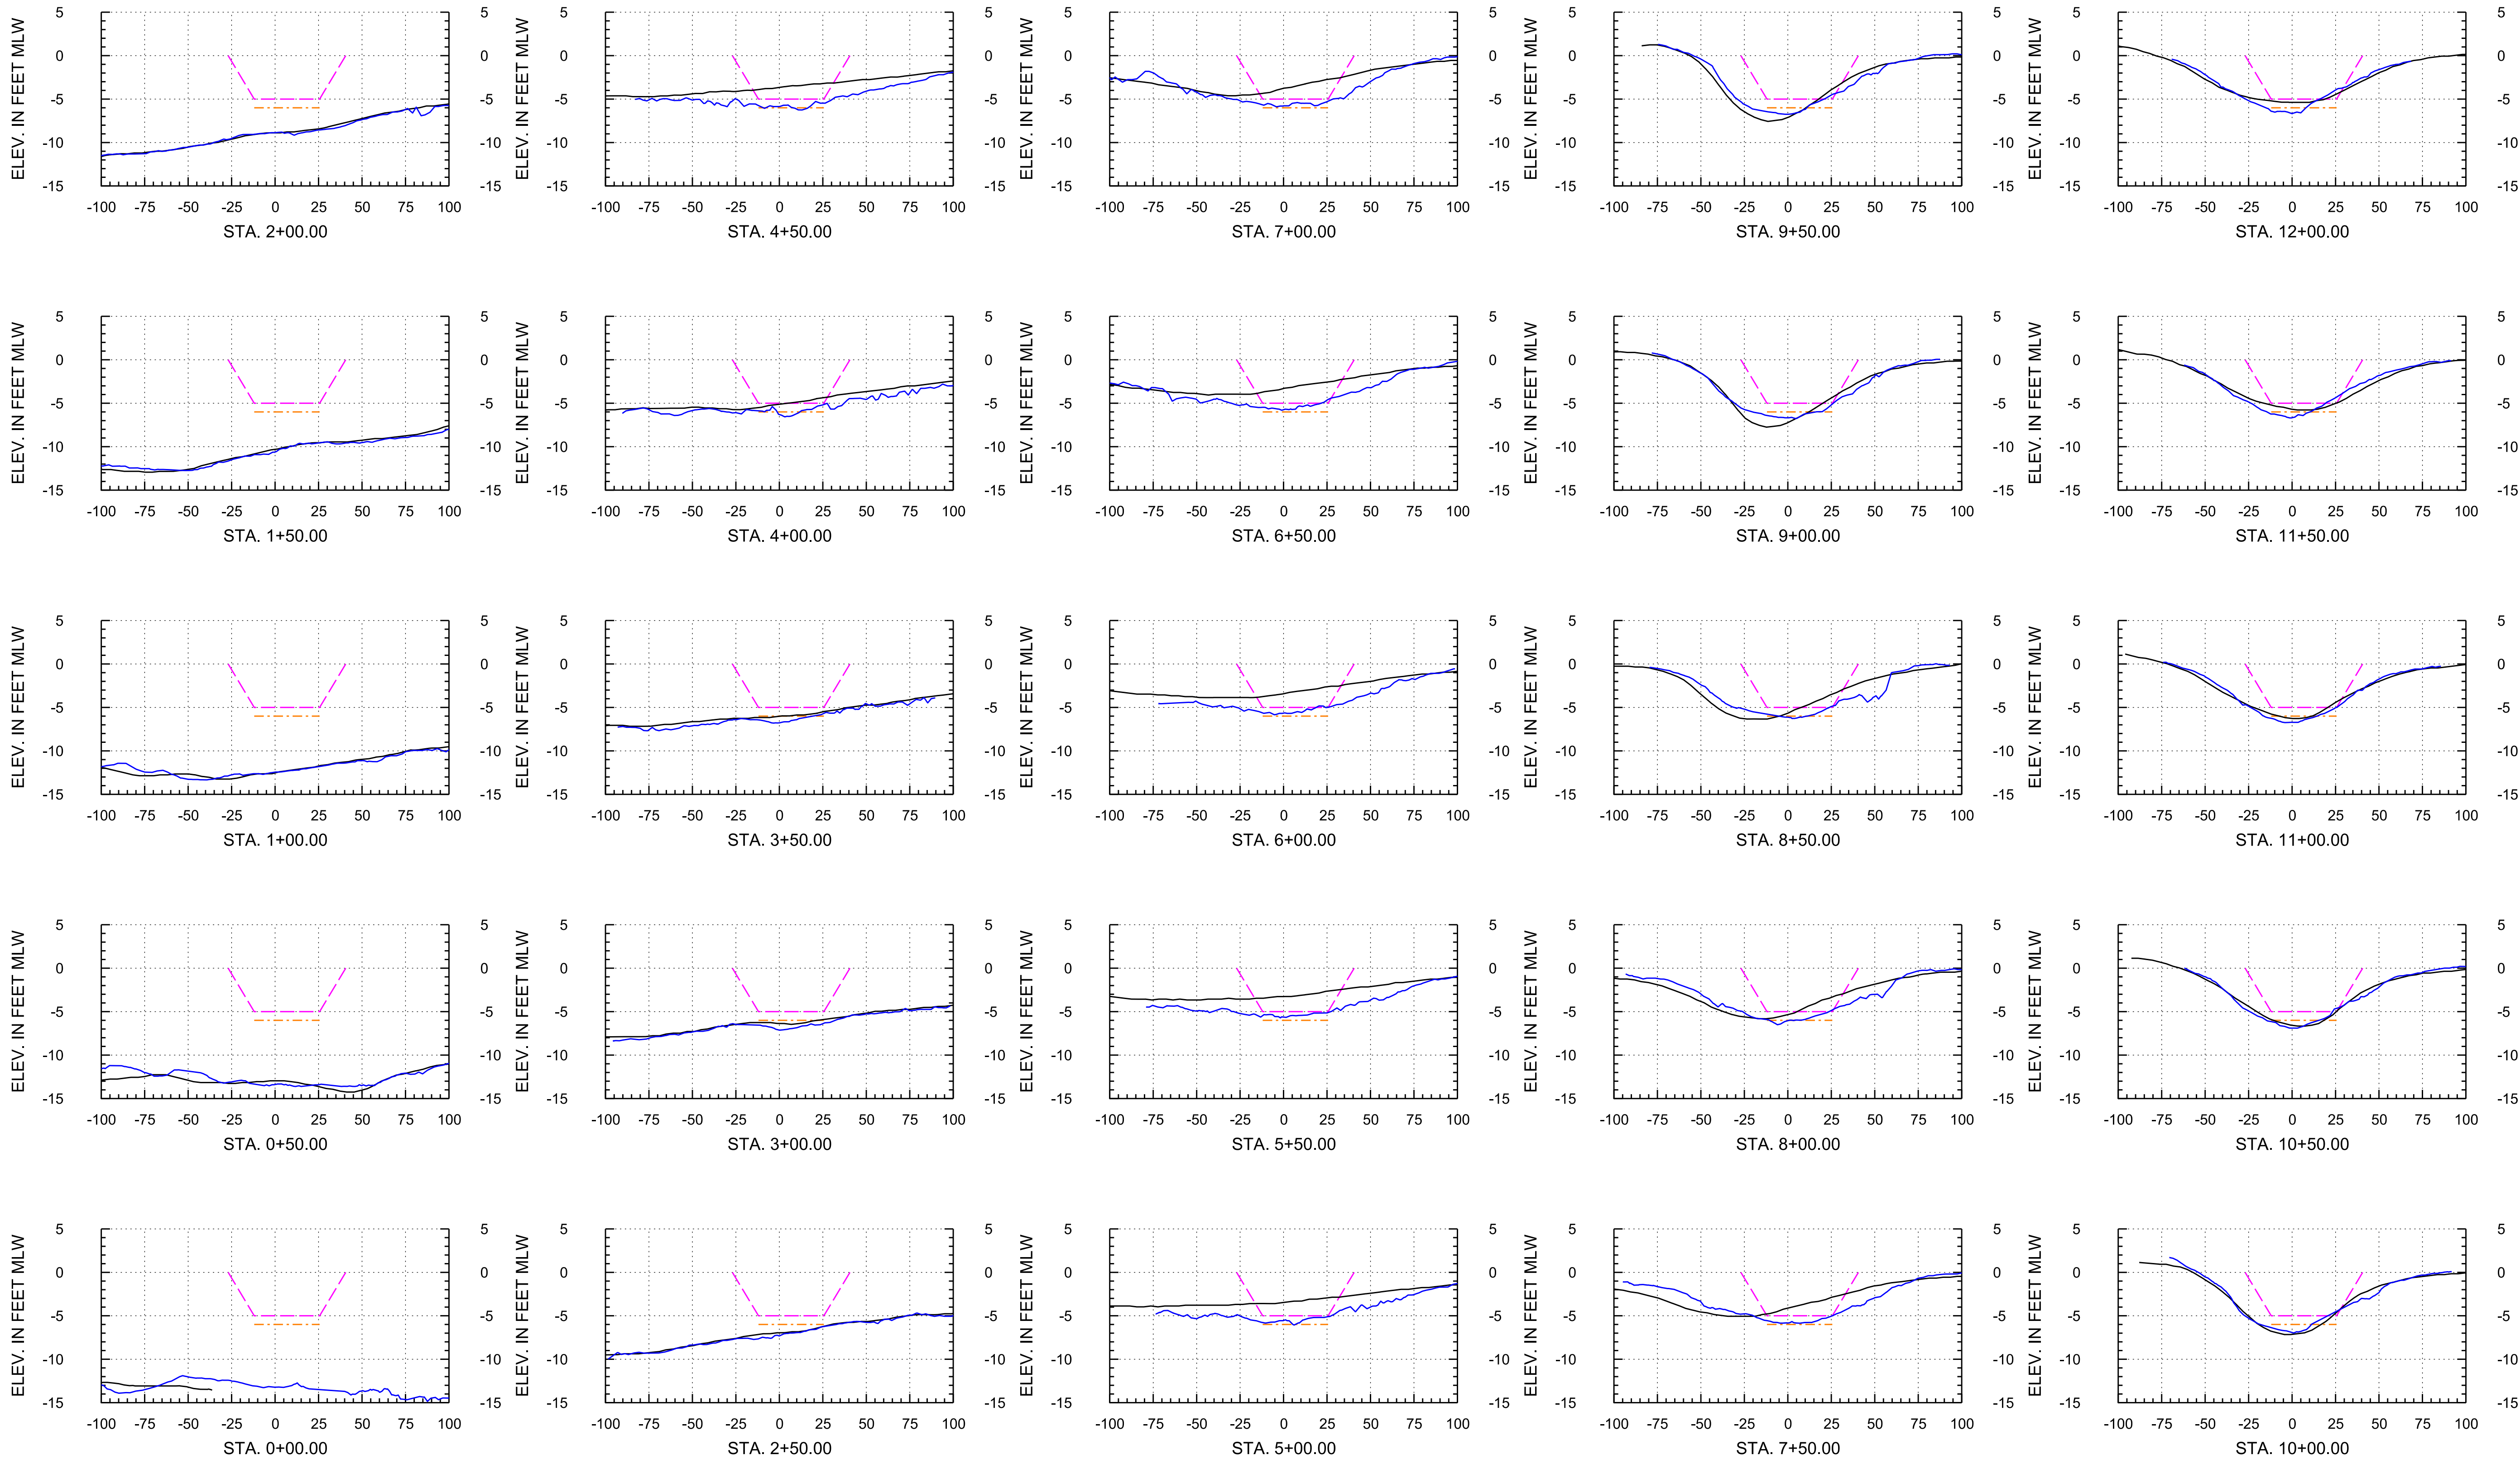

Arc Surveying & Mapping, Inc.
Professional Hydrographers • Surveyors • Mappers
5202 San Juan Avenue
Jacksonville, Florida 32210
904.384.8377

Prepared For:
Isle of Palms Special District
501 Riverside Avenue
Jacksonville, FL 32202



Project Title:
Isle of Palms South
Hydrographic After-Dredge Survey #3

— = ARC SURVEY HYDROGRAPHIC SURVEY OCTOBER 5,6, 2021
- - = ARC SURVEY HYDROGRAPHIC SURVEY JUNE 23-JULY 6, 2020
- - - = TEMPLATE AT -5' MLW
- - - - = TEMPLATE AT -6' MLW
MLW = MEAN LOW WATER
STA. = STATION

DATE	BY	REVISION

LB No. 6487
Drawn By: D. Trabis
Scale: see map
Plot Date: 10/08/21
File Name:
Fld Bk / Pg:
ARC Project No.:
2020-0077 AD3
SHEET: 6 OF: 21

ISLE OF PALMS SOUTH, SURVEY BASELINE 1

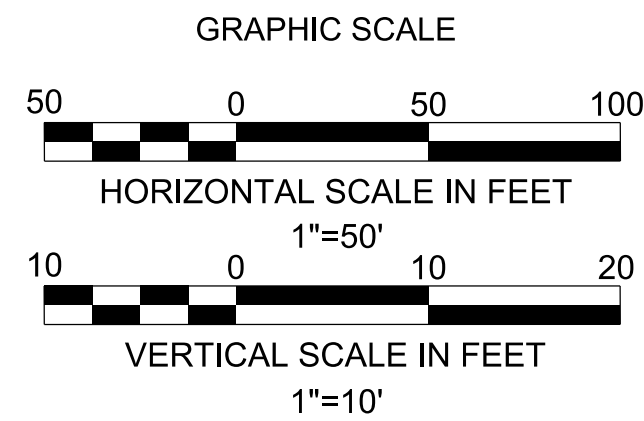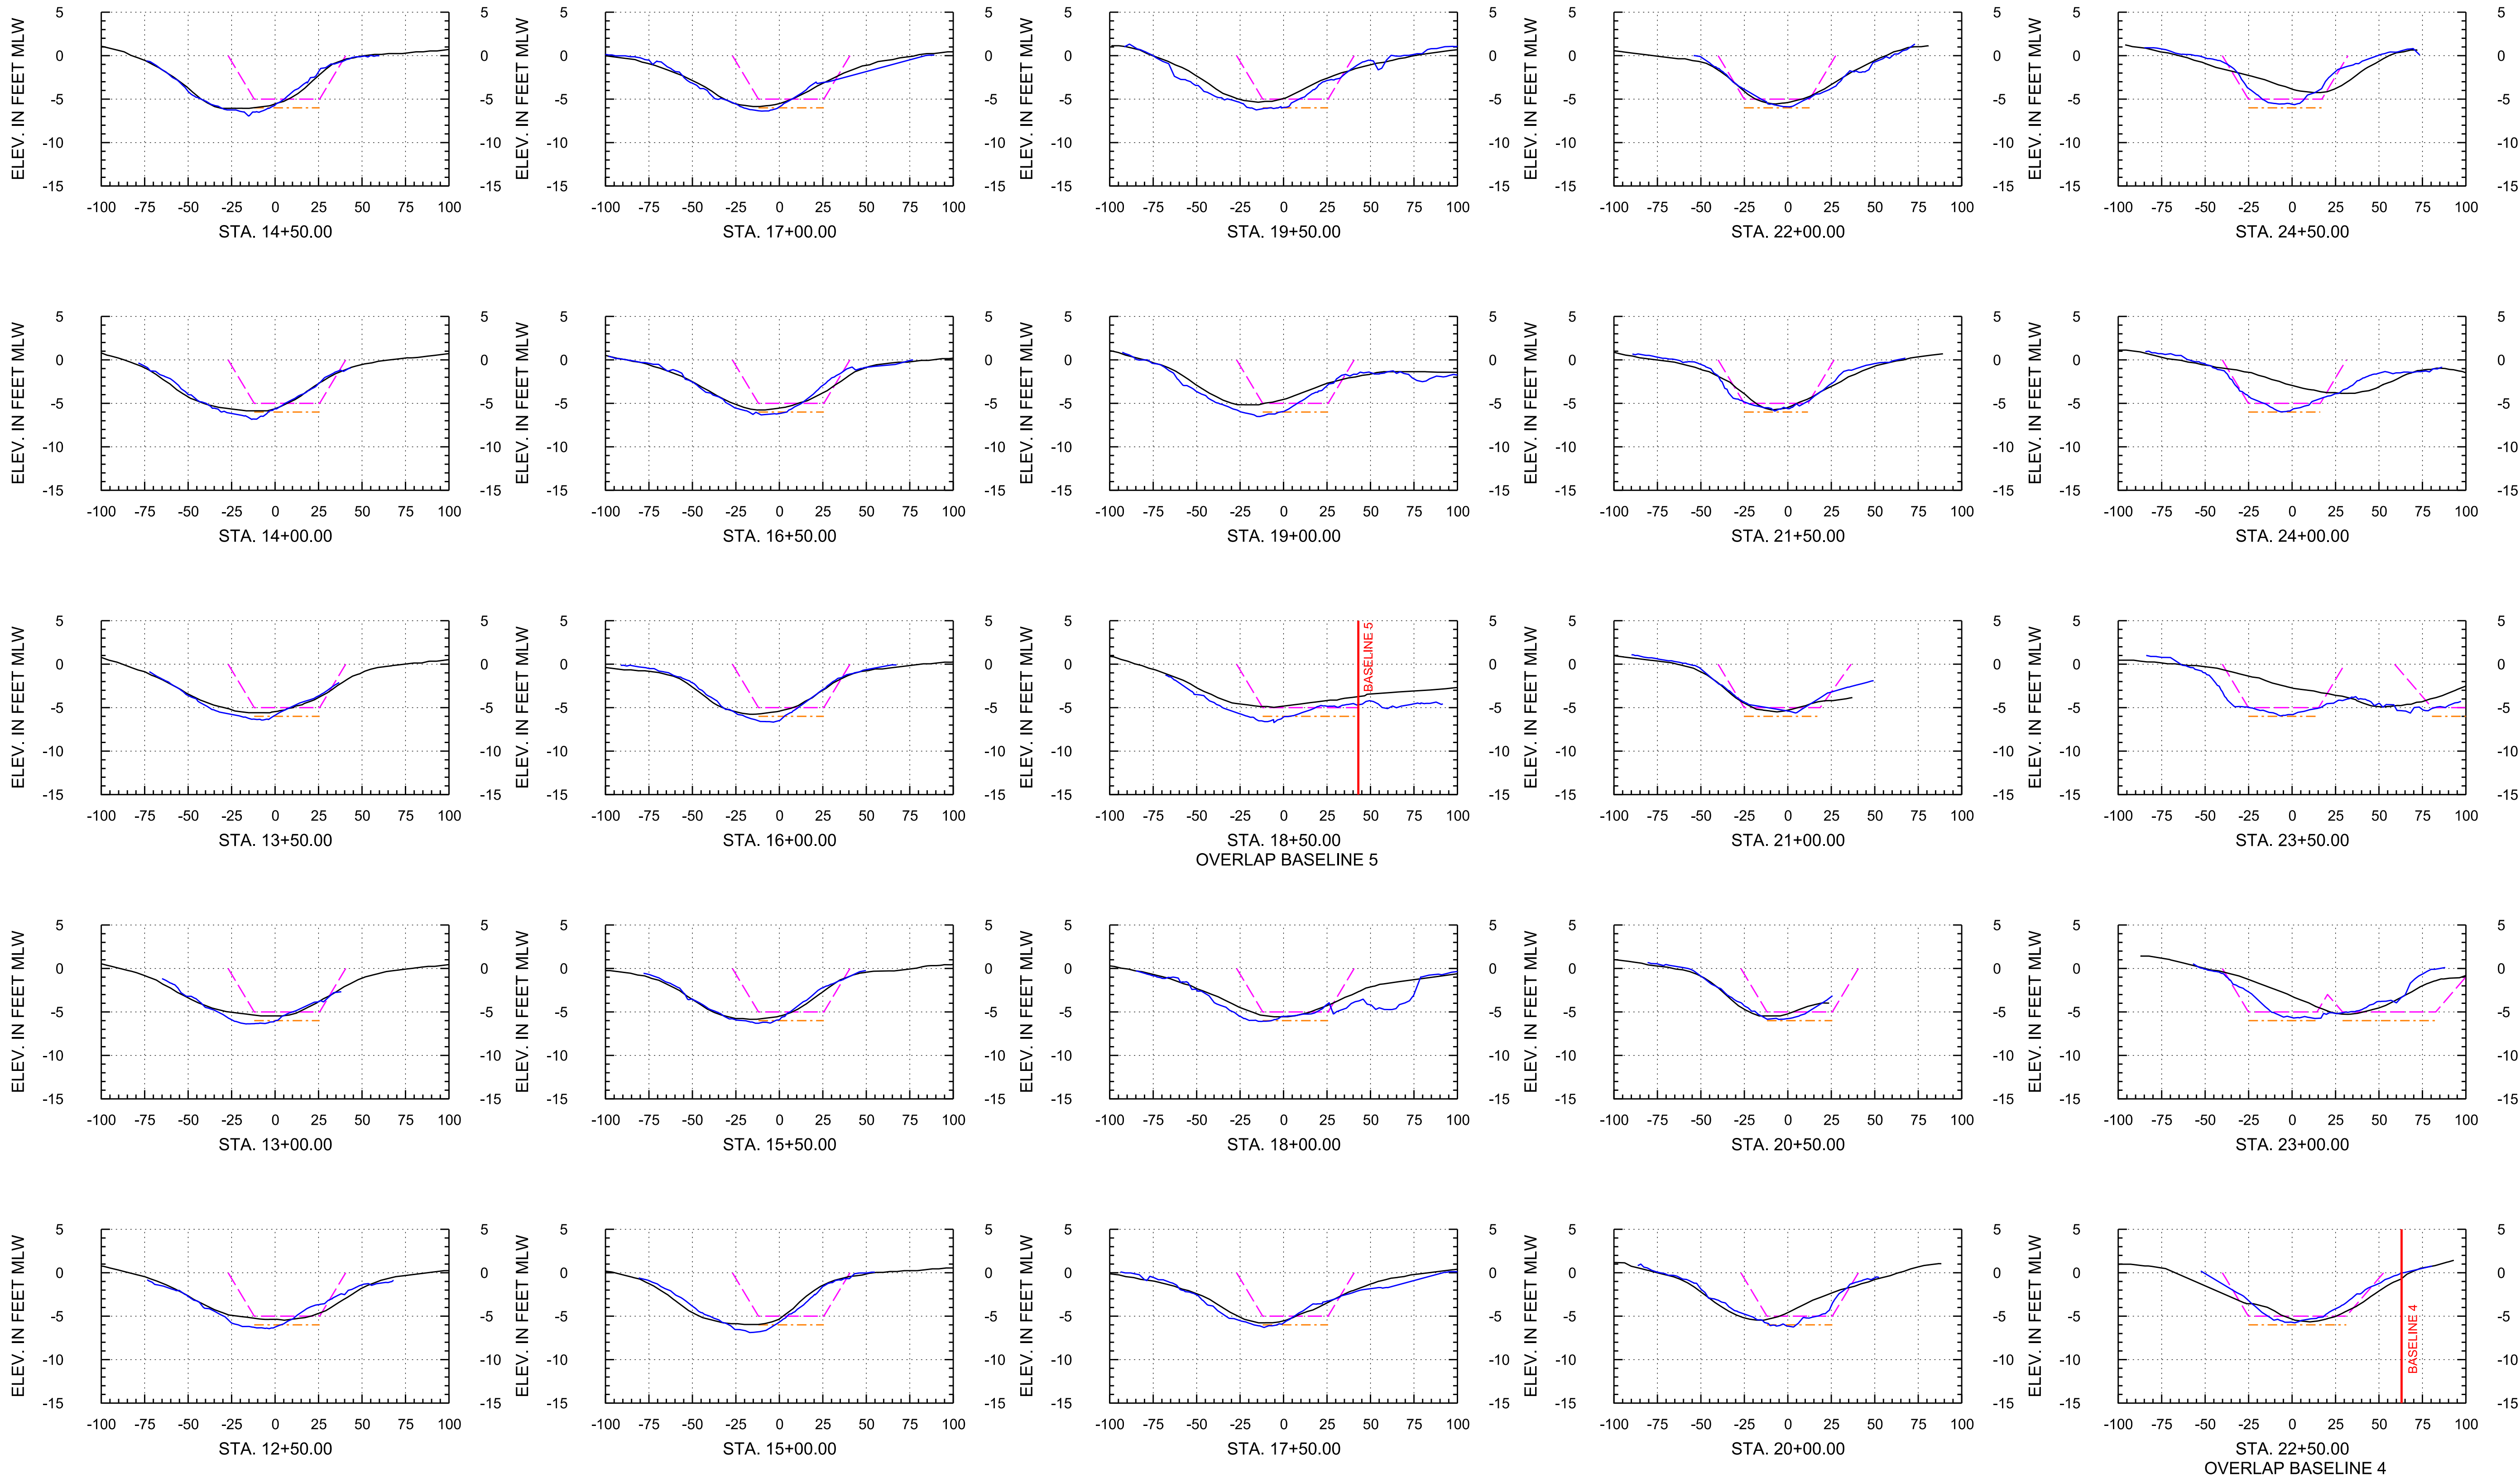

Arc Surveying & Mapping, Inc.
Professional Hydrographers • Surveyors • Mappers
5202 San Juan Avenue
Jacksonville, Florida 32210
904.384.8377

Prepared For:
Isle of Palms Special District
501 Riverside Avenue
Jacksonville, FL 32202



Project Title:
Isle of Palms South
Hydrographic After-Dredge Survey #3

— = ARC SURVEY HYDROGRAPHIC SURVEY OCTOBER 5,6, 2021
— = ARC SURVEY HYDROGRAPHIC SURVEY JUNE 23-JULY 6, 2020
- - - = TEMPLATE AT -5' MLW
- - - = TEMPLATE AT -6' MLW
MLW = MEAN LOW WATER
STA. = STATION

DATE	BY	REVISION

LB No. 6487
Drawn By: D. Trabis
Scale: see map
Plot Date: 10/08/21
File Name:
Fld Bk / Pg:
ARC Project No.:
2020-0077 AD3
SHEET: 7 OF: 21

ISLE OF PALMS SOUTH, SURVEY BASELINE 1

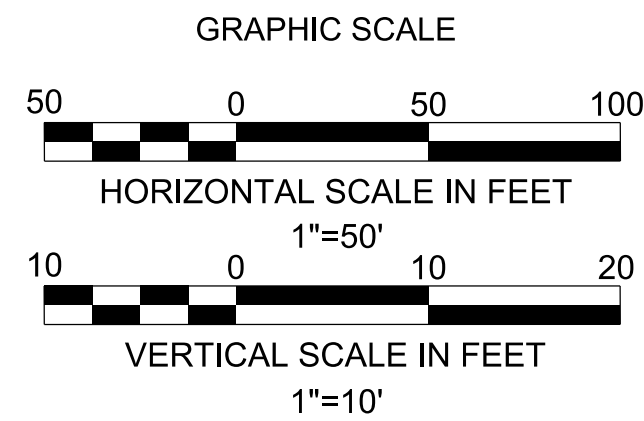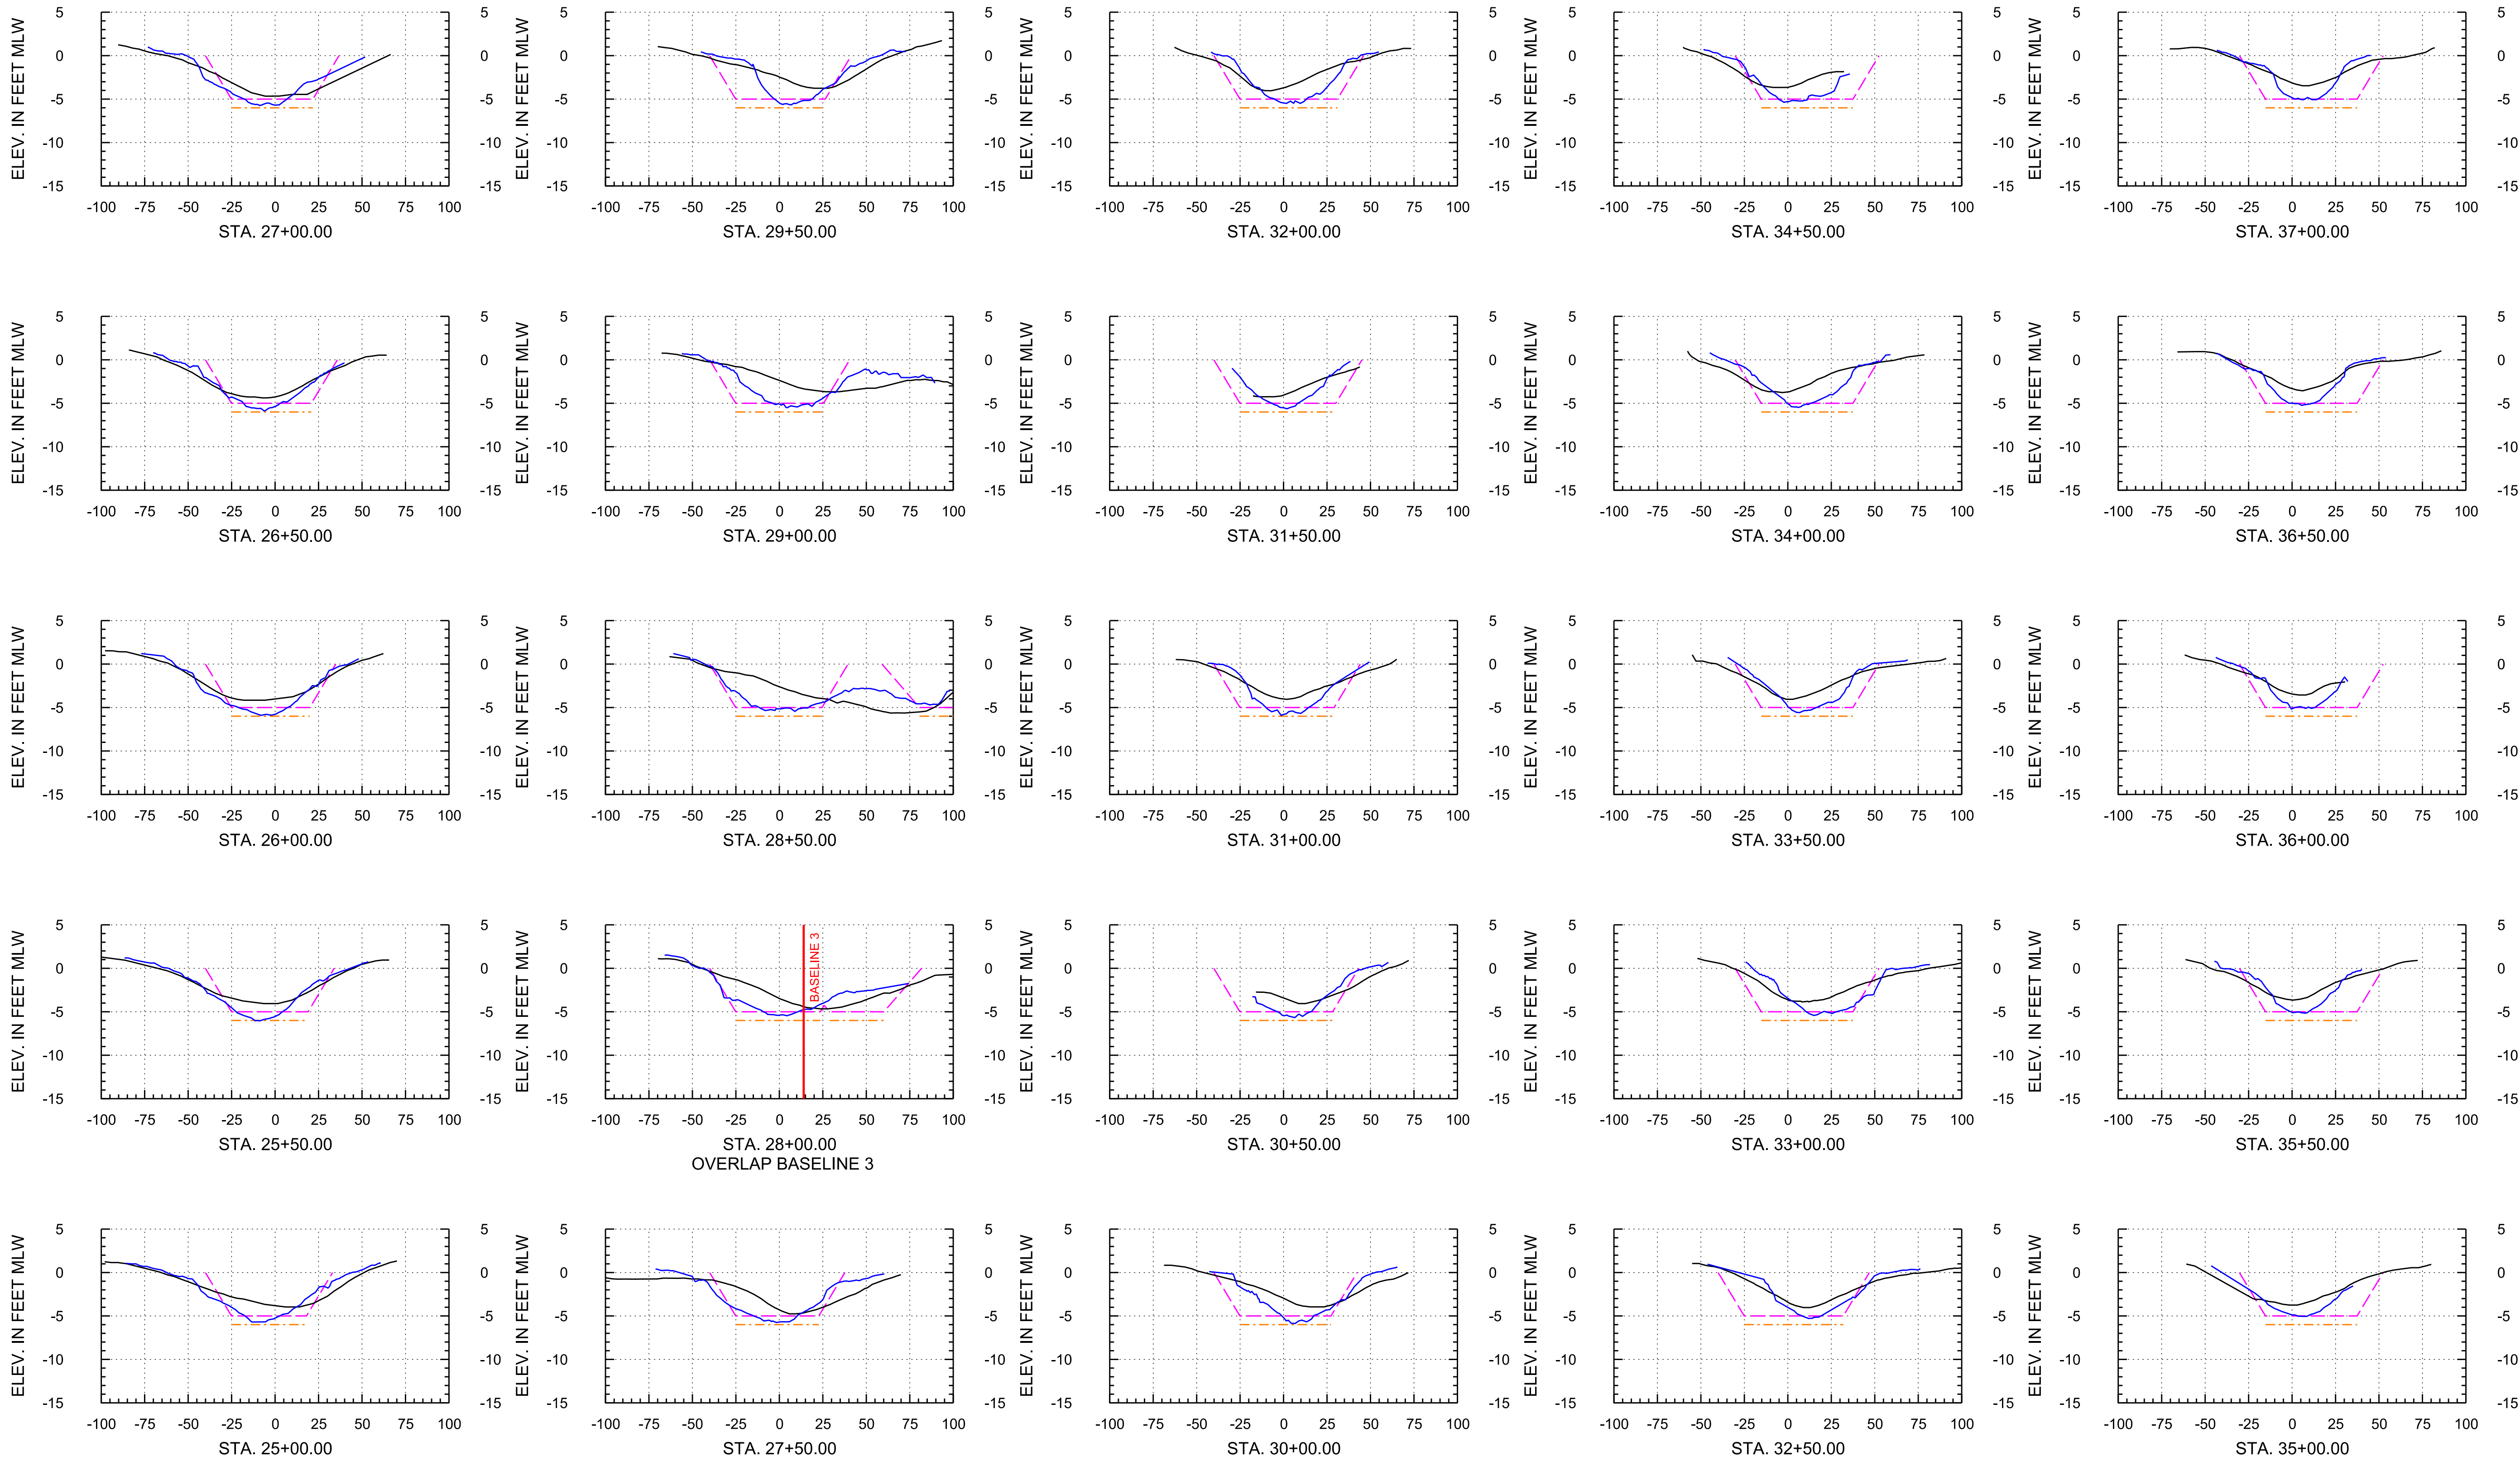

Arc Surveying & Mapping, Inc.
Professional Hydrographers • Surveyors • Mappers
5202 San Juan Avenue
Jacksonville, Florida 32210
904.384.8377

Prepared For:
Isle of Palms Special District
501 Riverside Avenue
Jacksonville, FL 32202



Project Title:
Isle of Palms South
Hydrographic After-Dredge Survey #3

— = ARC SURVEY HYDROGRAPHIC SURVEY OCTOBER 5,6, 2021
— = ARC SURVEY HYDROGRAPHIC SURVEY JUNE 23-JULY 6, 2020
- - - = TEMPLATE AT -5' MLW
- - - = TEMPLATE AT -6' MLW
MLW = MEAN LOW WATER
STA. = STATION

DATE	BY	REVISION

LB No. 6487
Drawn By: D. Trabis
Scale: see map
Plot Date: 10/08/21
File Name:
Fld Bk / Pg:
ARC Project No.:
2020-0077 AD3
SHEET: 8 OF: 21

ISLE OF PALMS SOUTH, SURVEY BASELINE 1

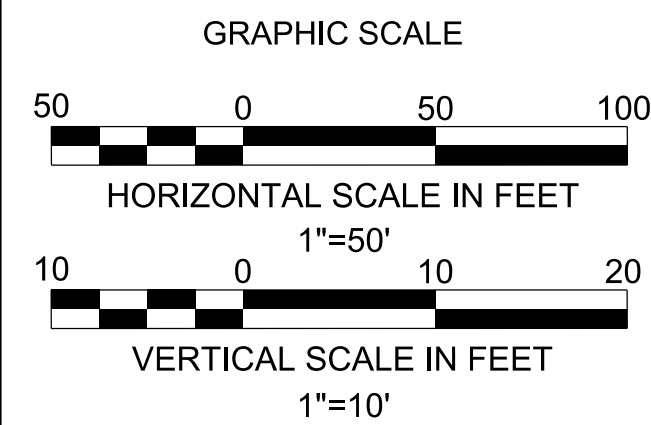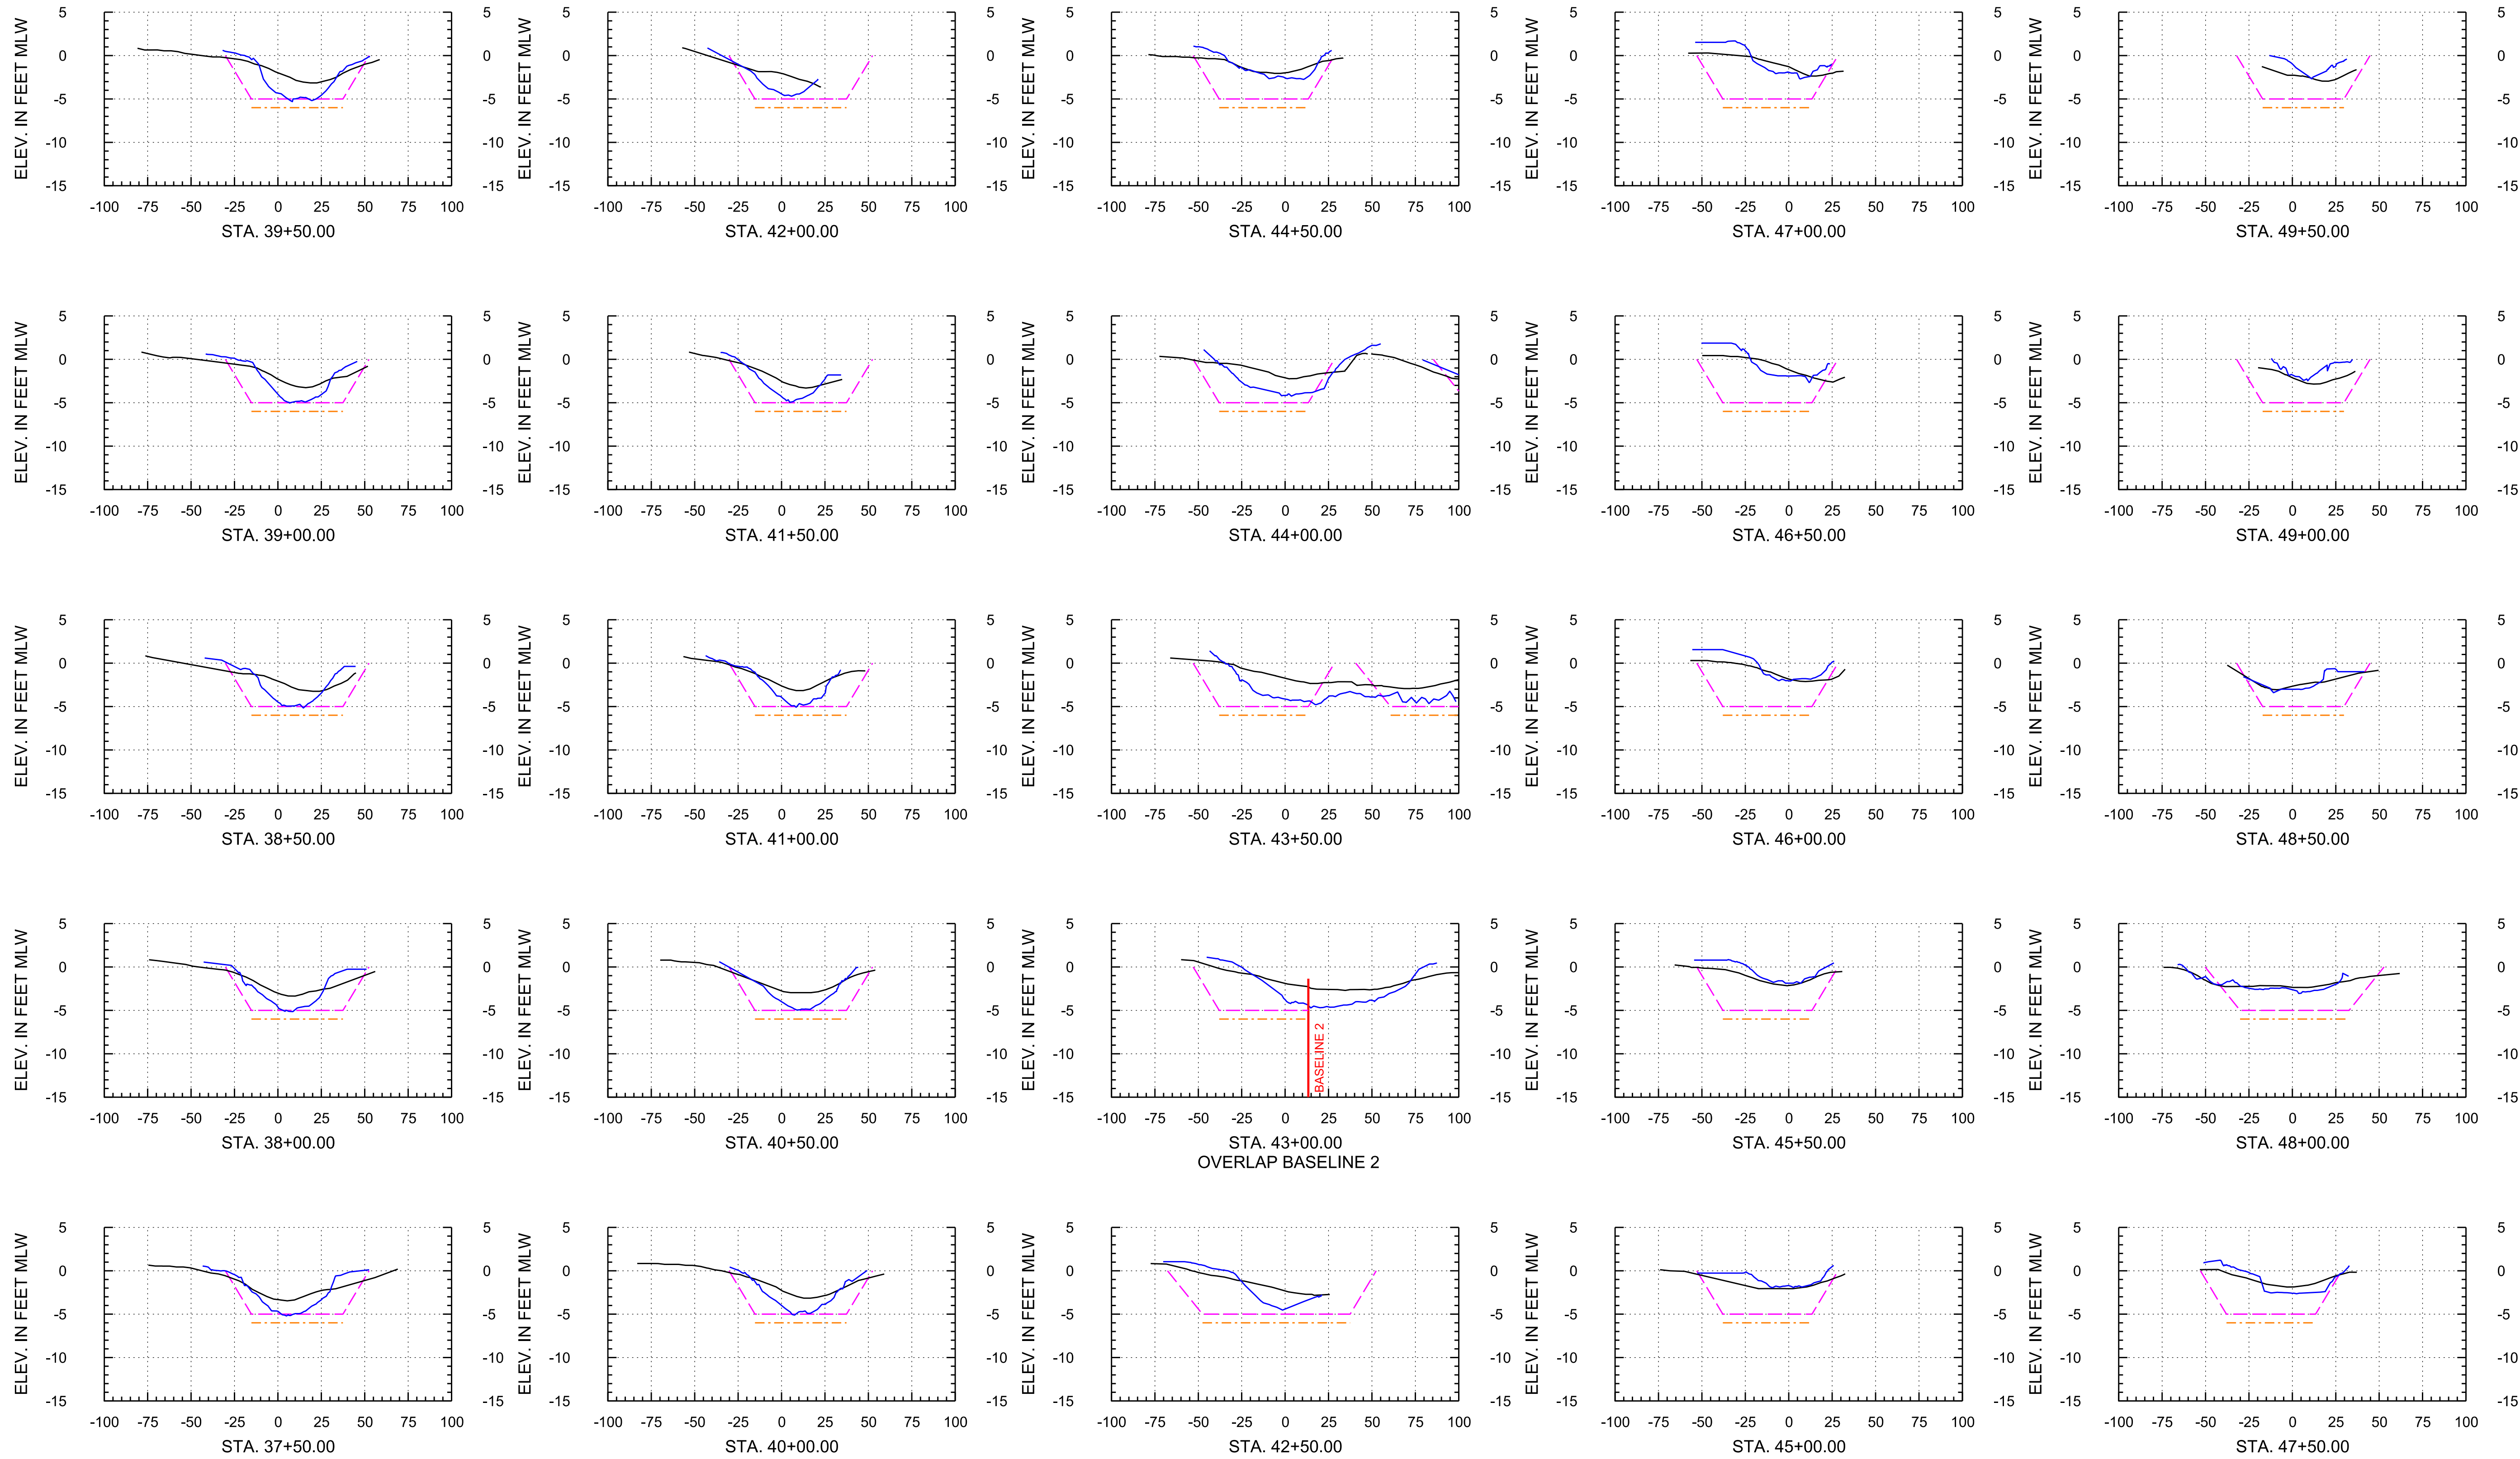

Arc Surveying & Mapping, Inc.
Professional Hydrographers • Surveyors • Mappers
5202 San Juan Avenue
Jacksonville, Florida 32210
904.384.8377

Prepared For:
Isle of Palms Special District
501 Riverside Avenue
Jacksonville, FL 32202



Project Title:
Isle of Palms South
Hydrographic After-Dredge Survey #3

— = ARC SURVEY HYDROGRAPHIC SURVEY OCTOBER 5,6, 2021
— = ARC SURVEY HYDROGRAPHIC SURVEY JUNE 23-JULY 6, 2020
- - - = TEMPLATE AT -5' MLW
- - - = TEMPLATE AT -6' MLW
MLW = MEAN LOW WATER
STA. = STATION

DATE	BY	REVISION

LB No. 6487
Drawn By: D. Trabis
Scale: see map
Plot Date: 10/08/21
File Name:
Fld Bk / Pg:
ARC Project No.:
2020-0077 AD3
SHEET: 9 OF: 21

ISLE OF PALMS SOUTH, SURVEY BASELINE 1

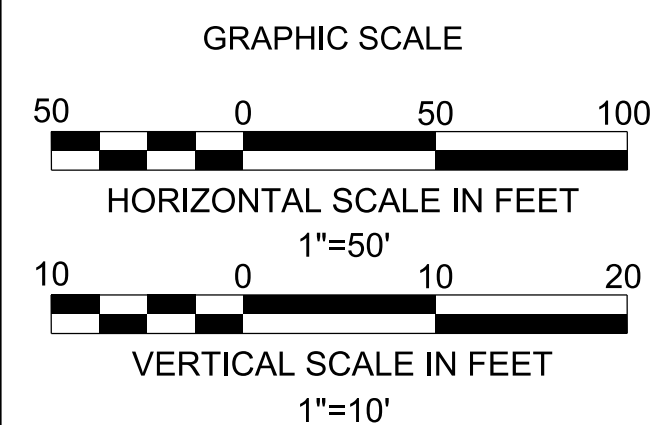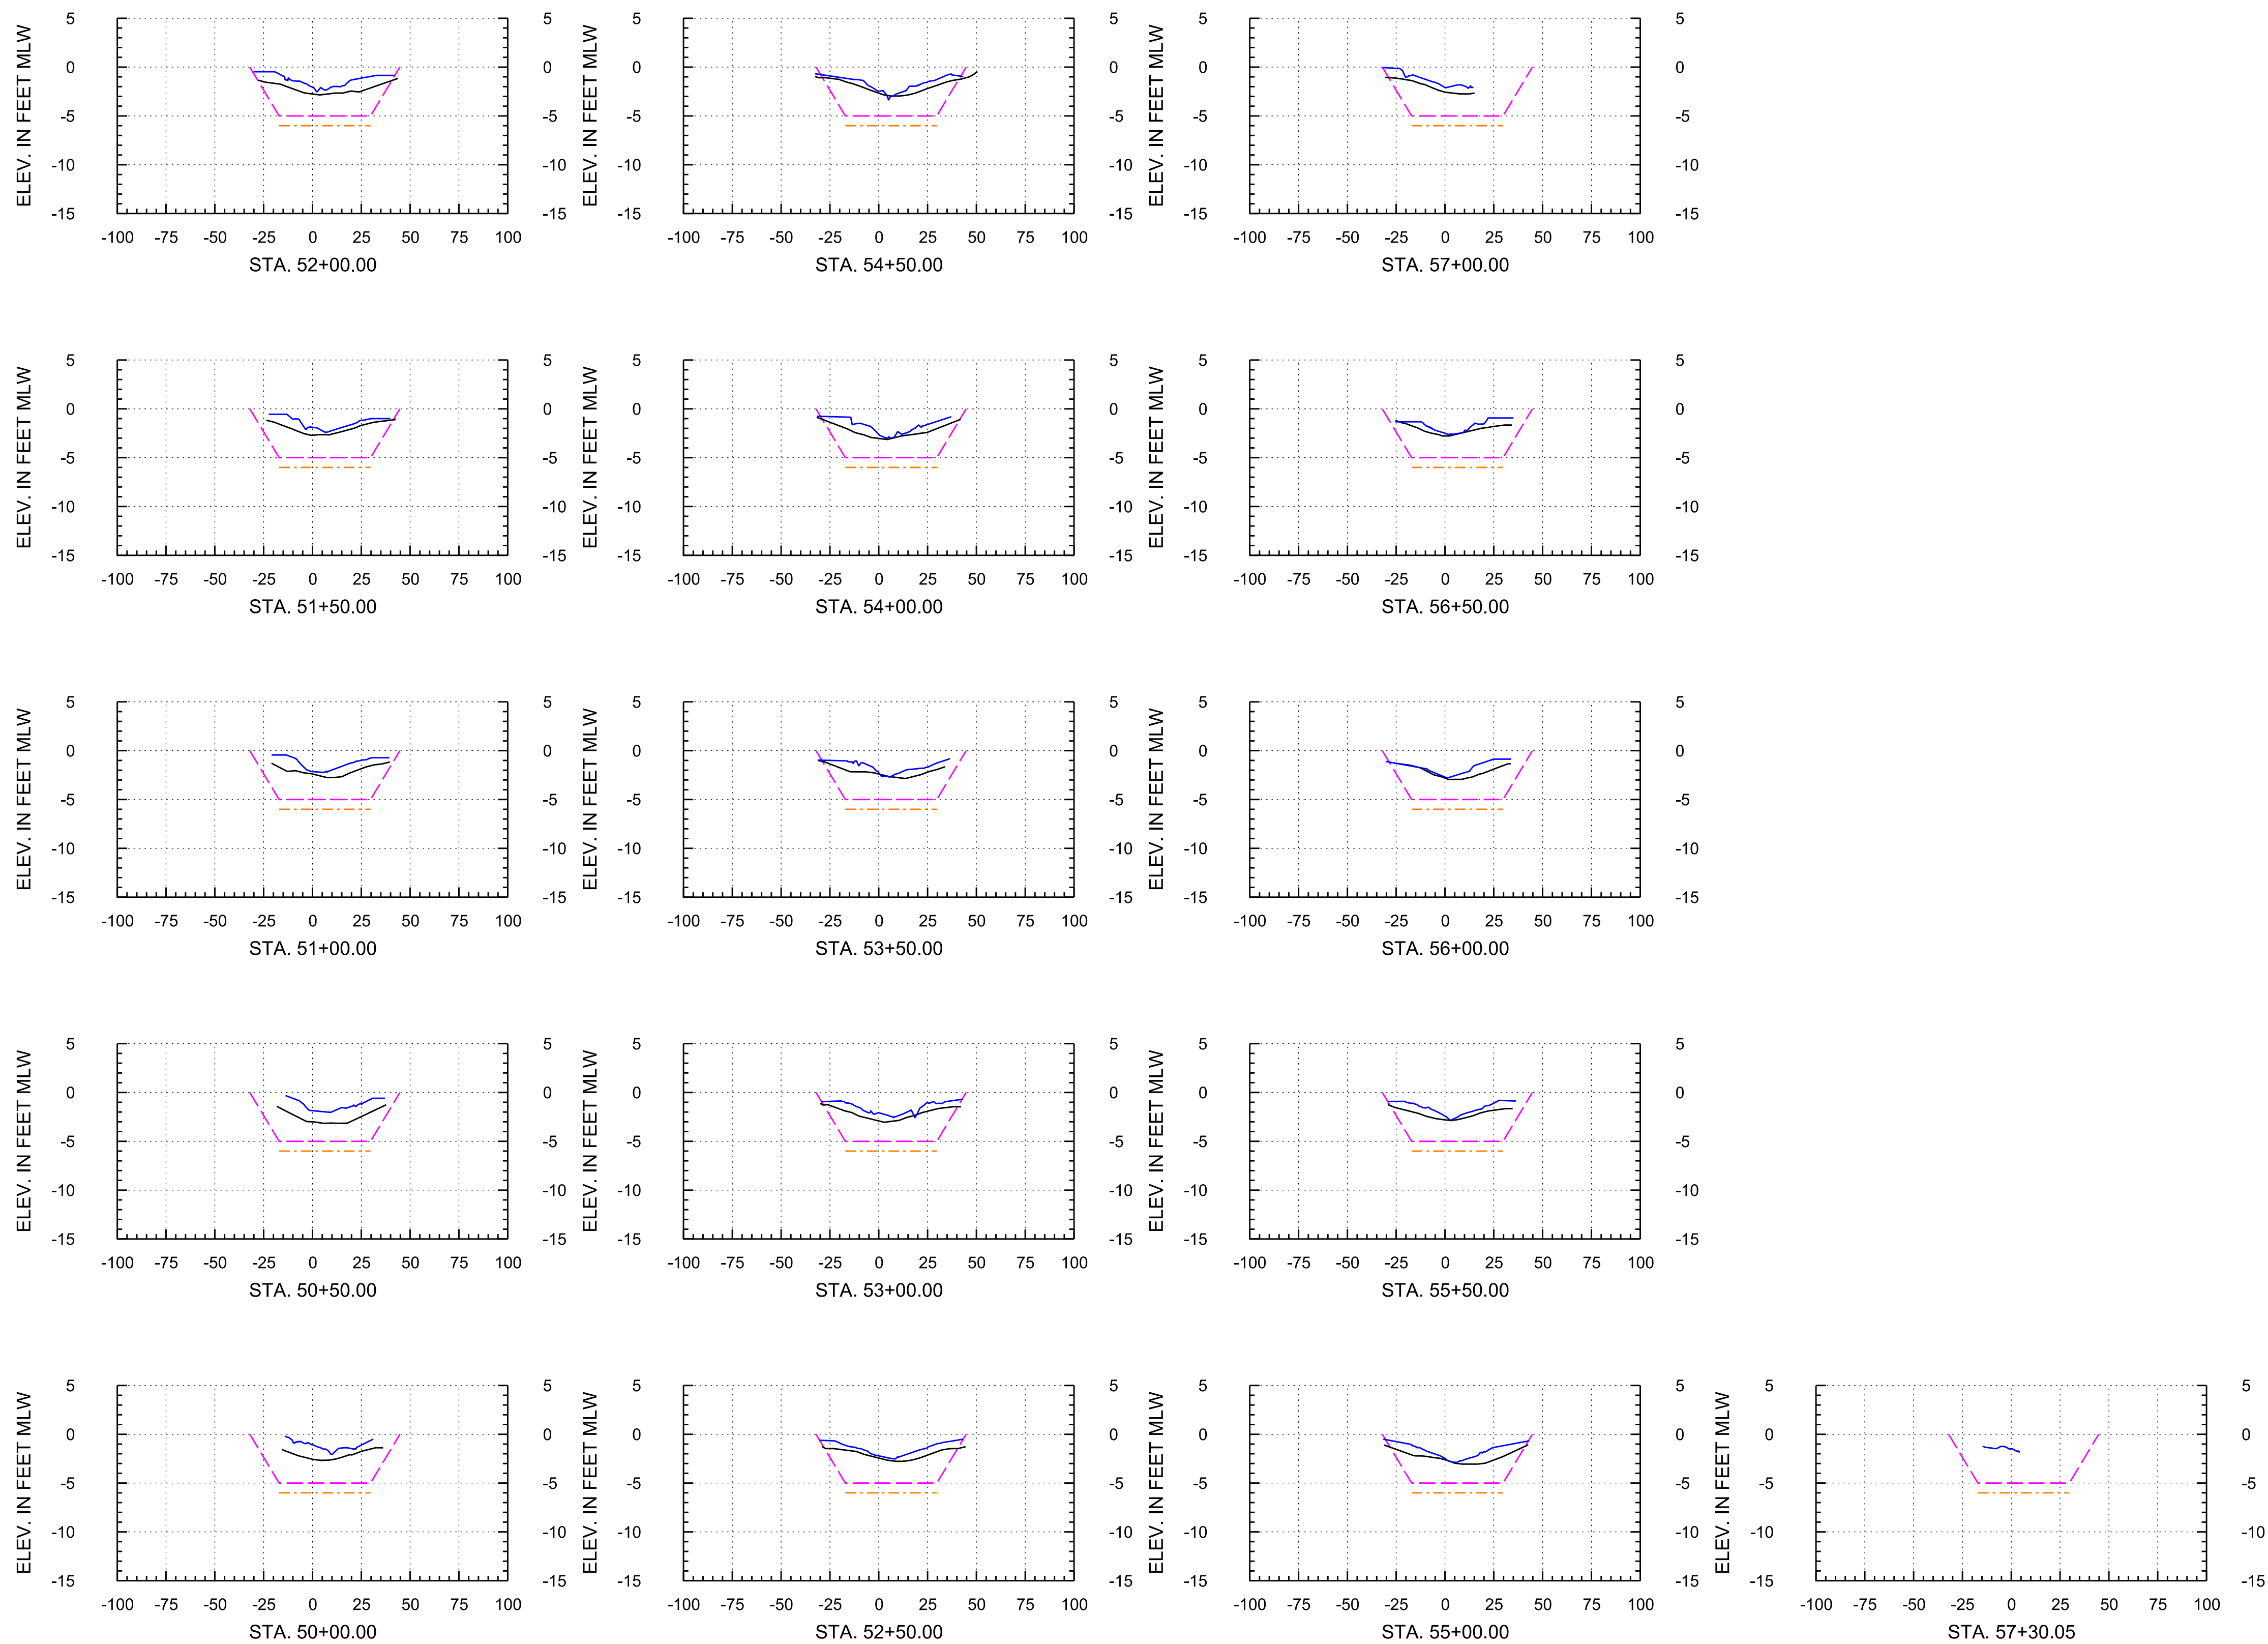

Arc Surveying & Mapping, Inc.
Professional Hydrographers • Surveyors • Mappers
5202 San Juan Avenue
Jacksonville, Florida 32210
904.384.8377

Prepared For:
Isle of Palms Special District
501 Riverside Avenue
Jacksonville, FL 32202




Project Title:
Isle of Palms South
Hydrographic After-Dredge Survey #3

— = ARC SURVEY HYDROGRAPHIC SURVEY OCTOBER 5,6, 2021
— = ARC SURVEY HYDROGRAPHIC SURVEY JUNE 23-JULY 6, 2020
- - - = TEMPLATE AT -5' MLW
- - - = TEMPLATE AT -6' MLW
MLW = MEAN LOW WATER
STA. = STATION

DATE	BY	REVISION

LB No. 6487
Drawn By: D. Trabis
Scale: see map
Plot Date: 10/08/21
File Name:
Fld Bk / Pg:
ARC Project No.:
2020-0077 AD3
SHEET: 10 OF: 21

ISLE OF PALMS SOUTH, SURVEY BASELINE 2

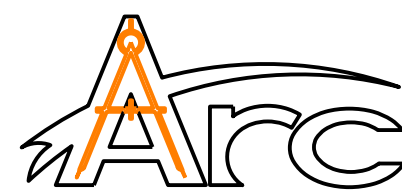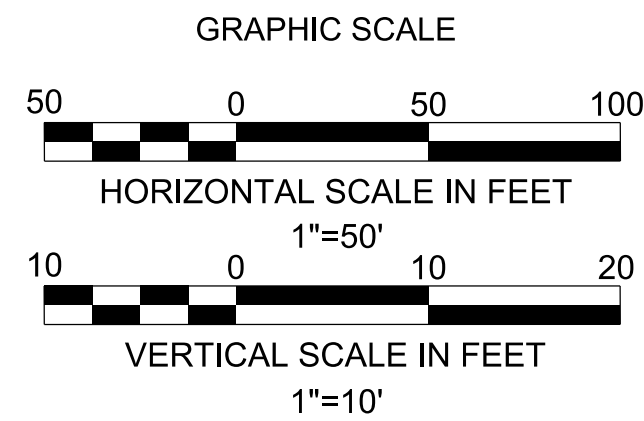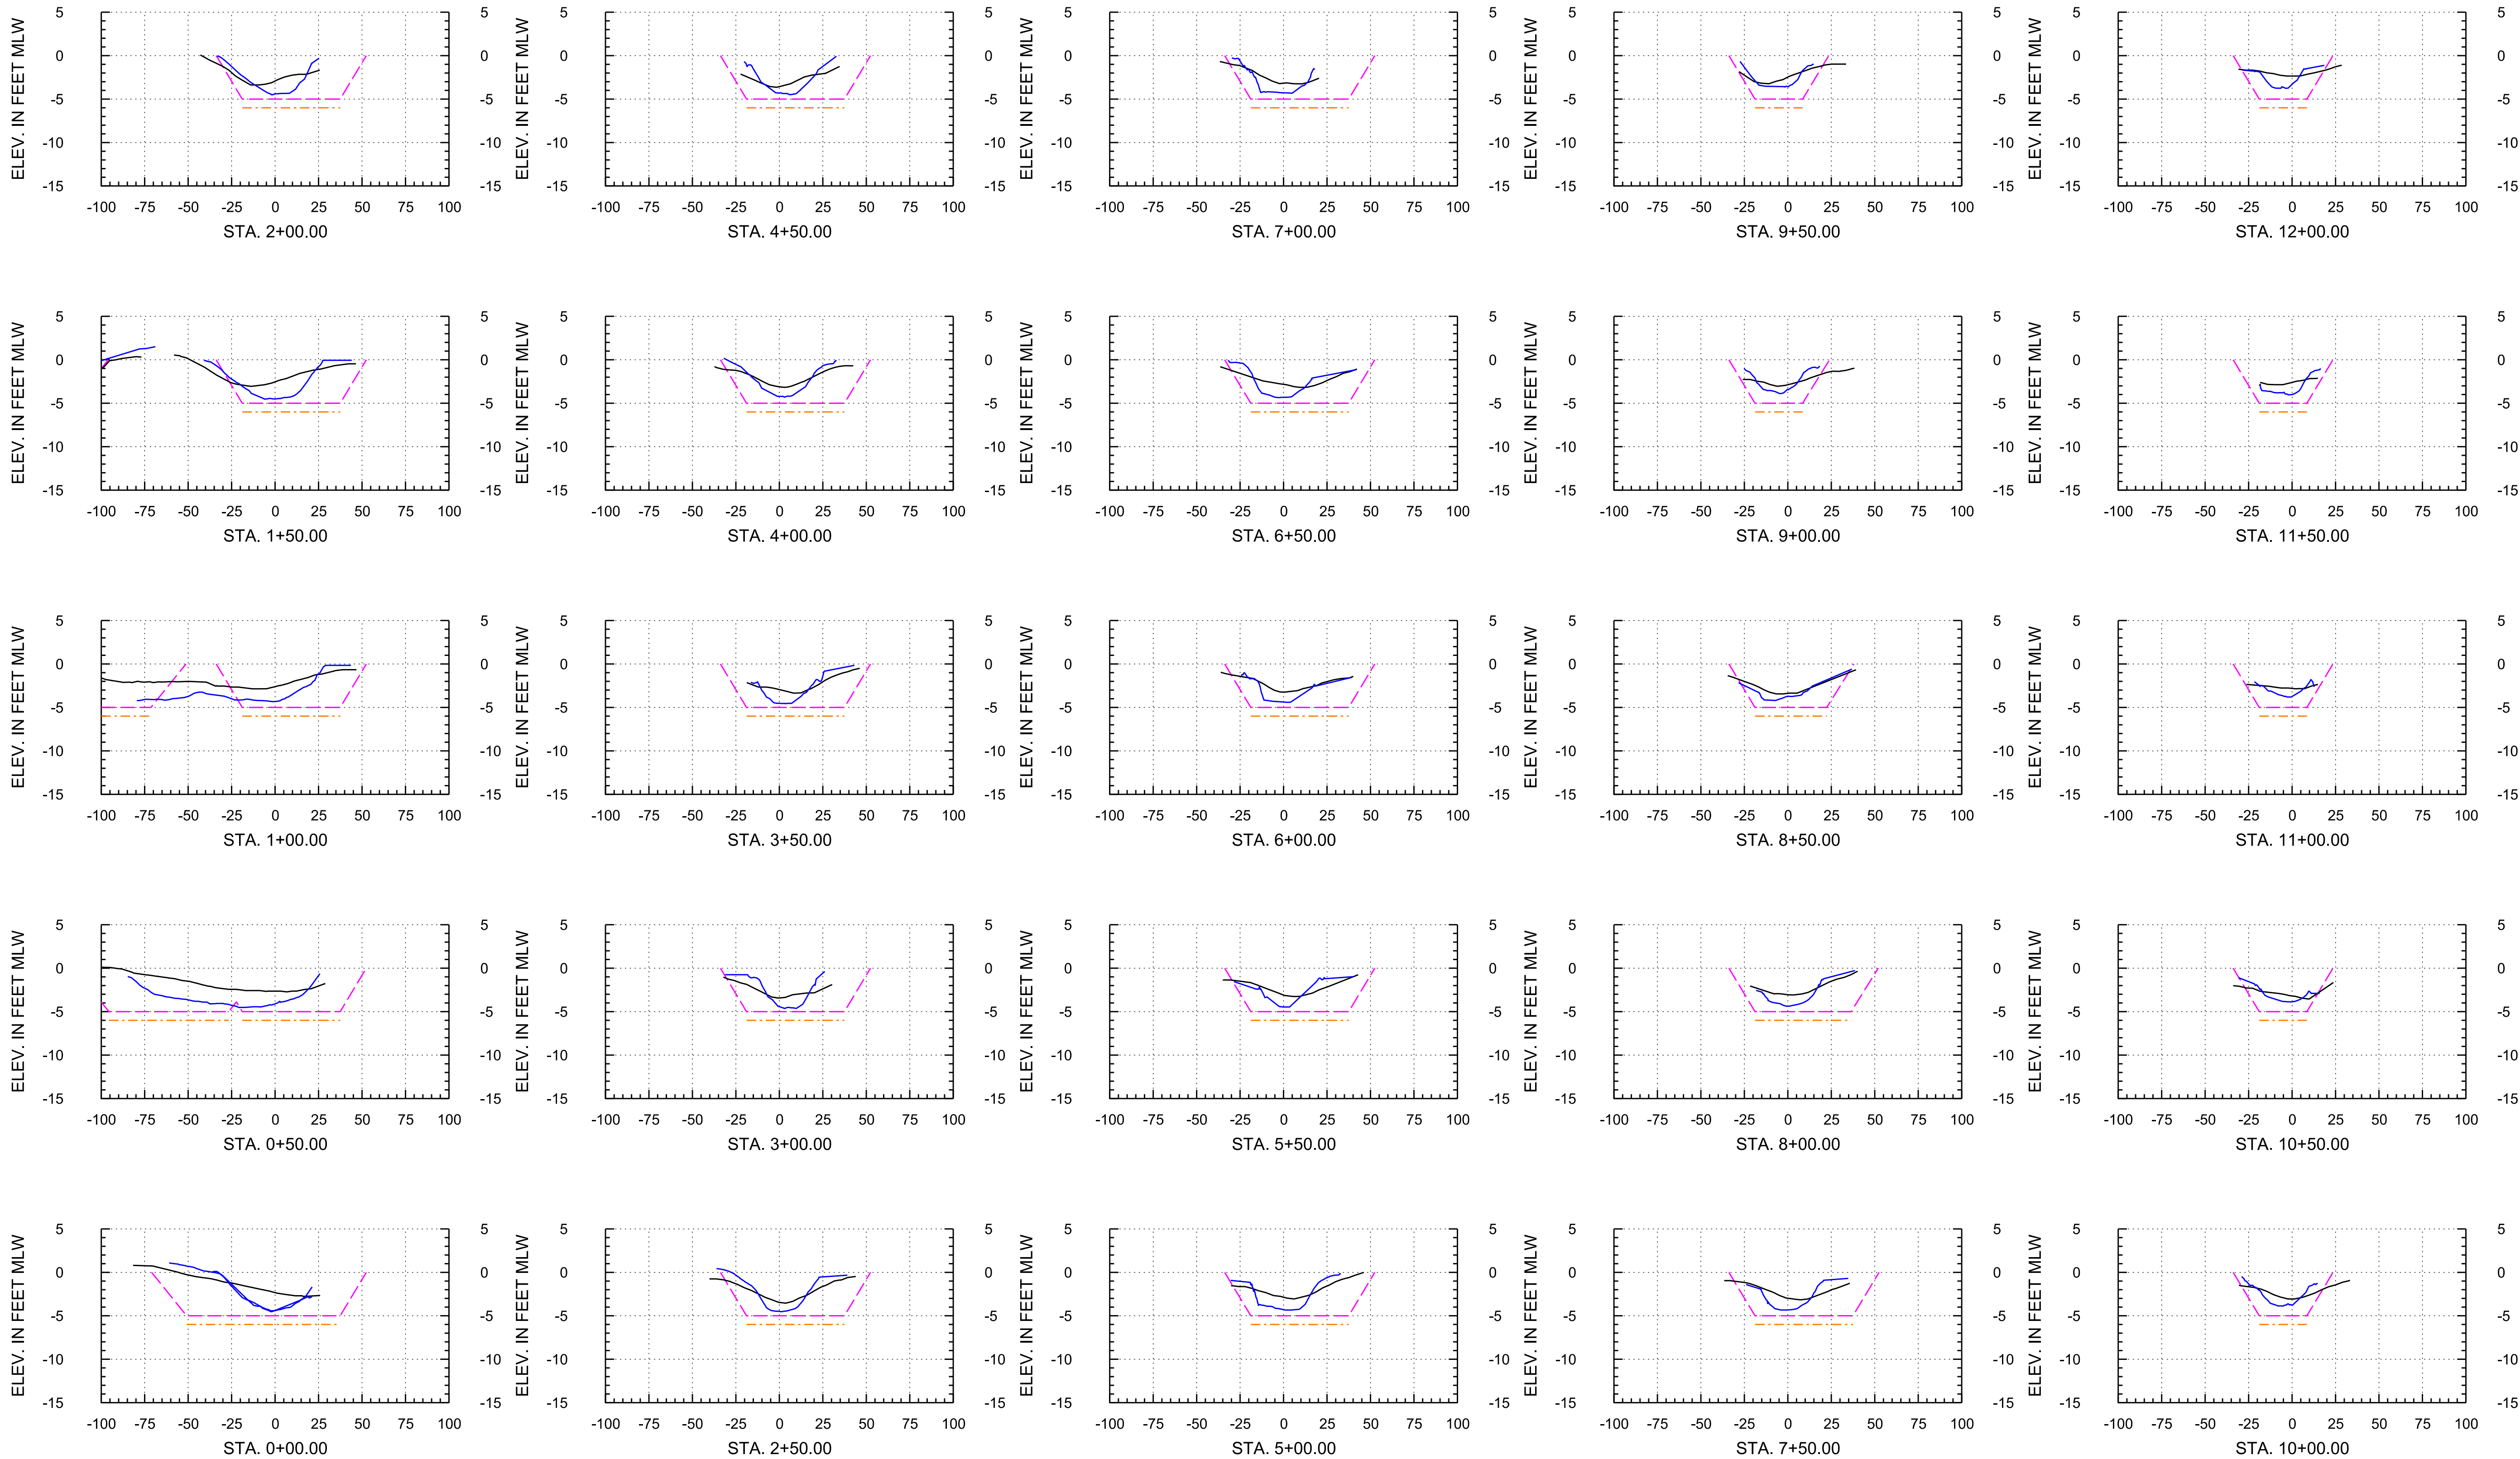

Arc Surveying & Mapping, Inc.
Professional Hydrographers • Surveyors • Mappers
5202 San Juan Avenue
Jacksonville, Florida 32210
904.384.8377

Prepared For:
Isle of Palms Special District
501 Riverside Avenue
Jacksonville, FL 32202





Project Title:
Isle of Palms South
Hydrographic After-Dredge Survey #3

— = ARC SURVEY HYDROGRAPHIC SURVEY OCTOBER 5,6, 2021
— = ARC SURVEY HYDROGRAPHIC SURVEY JUNE 23-JULY 6, 2020
- - - = TEMPLATE AT -5' MLW
- - - = TEMPLATE AT -6' MLW
MLW = MEAN LOW WATER
STA. = STATION

DATE	BY	REVISION

LB No. 6487
Drawn By: D. Trabis
Scale: see map
Plot Date: 10/08/21
File Name:
Fld Bk / Pg:
ARC Project No.:
2020-0077 AD3
SHEET: 11 OF: 21

ISLE OF PALMS SOUTH, SURVEY BASELINE 2

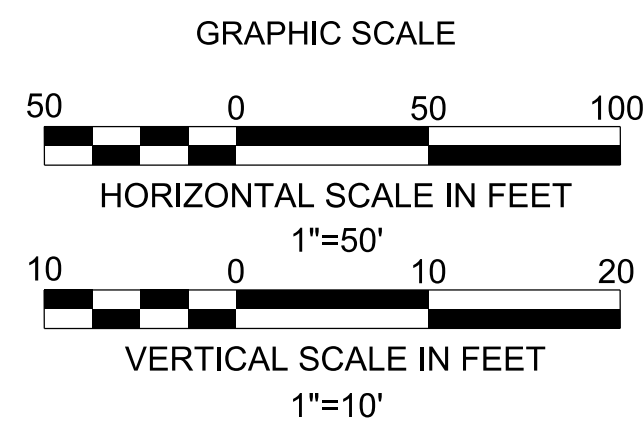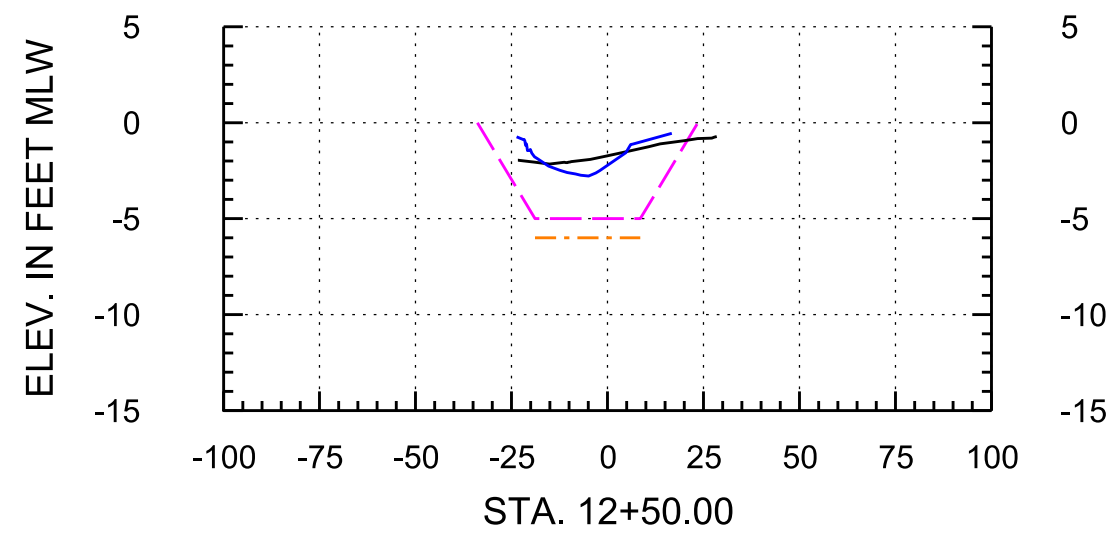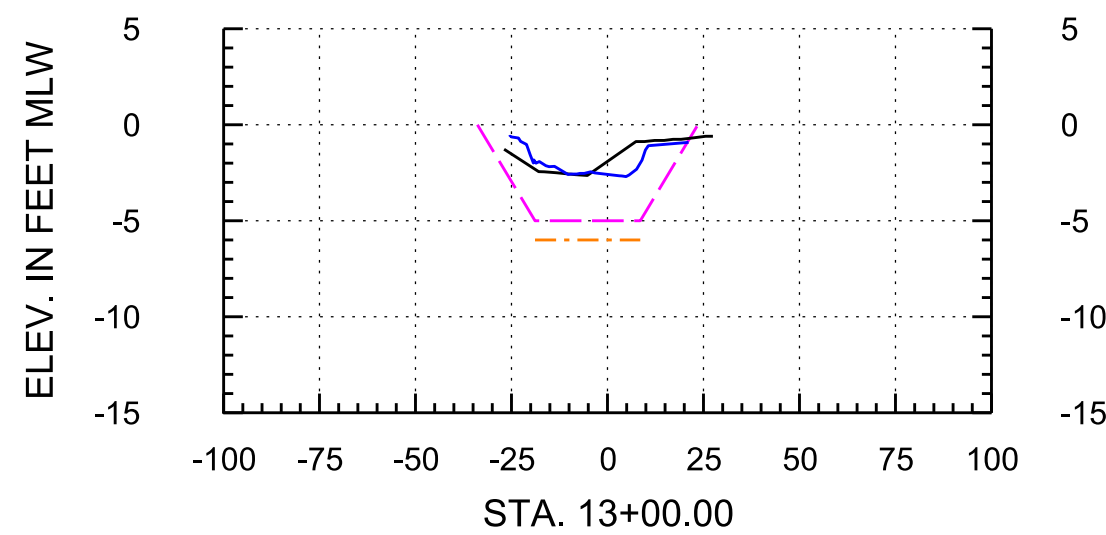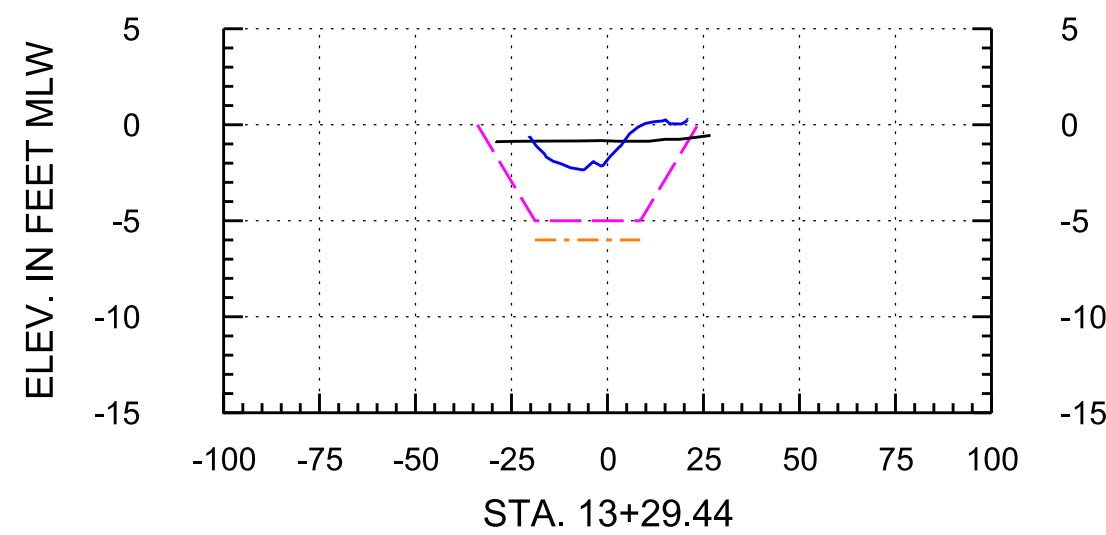

Arc Surveying & Mapping, Inc.
Professional Hydrographers • Surveyors • Mappers
5202 San Juan Avenue
Jacksonville, Florida 32210
904.384.8377

Prepared For:
Isle of Palms Special District
501 Riverside Avenue
Jacksonville, FL 32202



Project Title:
Isle of Palms South
Hydrographic After-Dredge Survey #3

— = ARC SURVEY HYDROGRAPHIC SURVEY OCTOBER 5,6, 2021
— = ARC SURVEY HYDROGRAPHIC SURVEY JUNE 23-JULY 6, 2020
- - - = TEMPLATE AT -5' MLW
- - - = TEMPLATE AT -6' MLW
MLW = MEAN LOW WATER
STA. = STATION

DATE	BY	REVISION

LB No. 6487
Drawn By: D. Trabits
Scale: see map
Plot Date: 10/08/21
File Name:
Fld Bk / Pg:
ARC Project No.: 2020-0077 AD3
SHEET: 12 OF: 21

ISLE OF PALMS SOUTH, SURVEY BASELINE 3

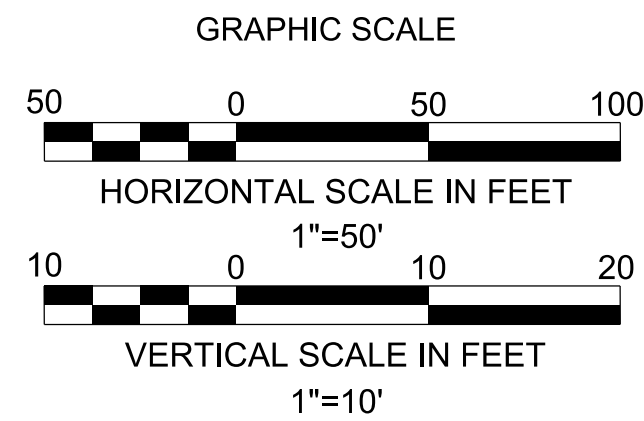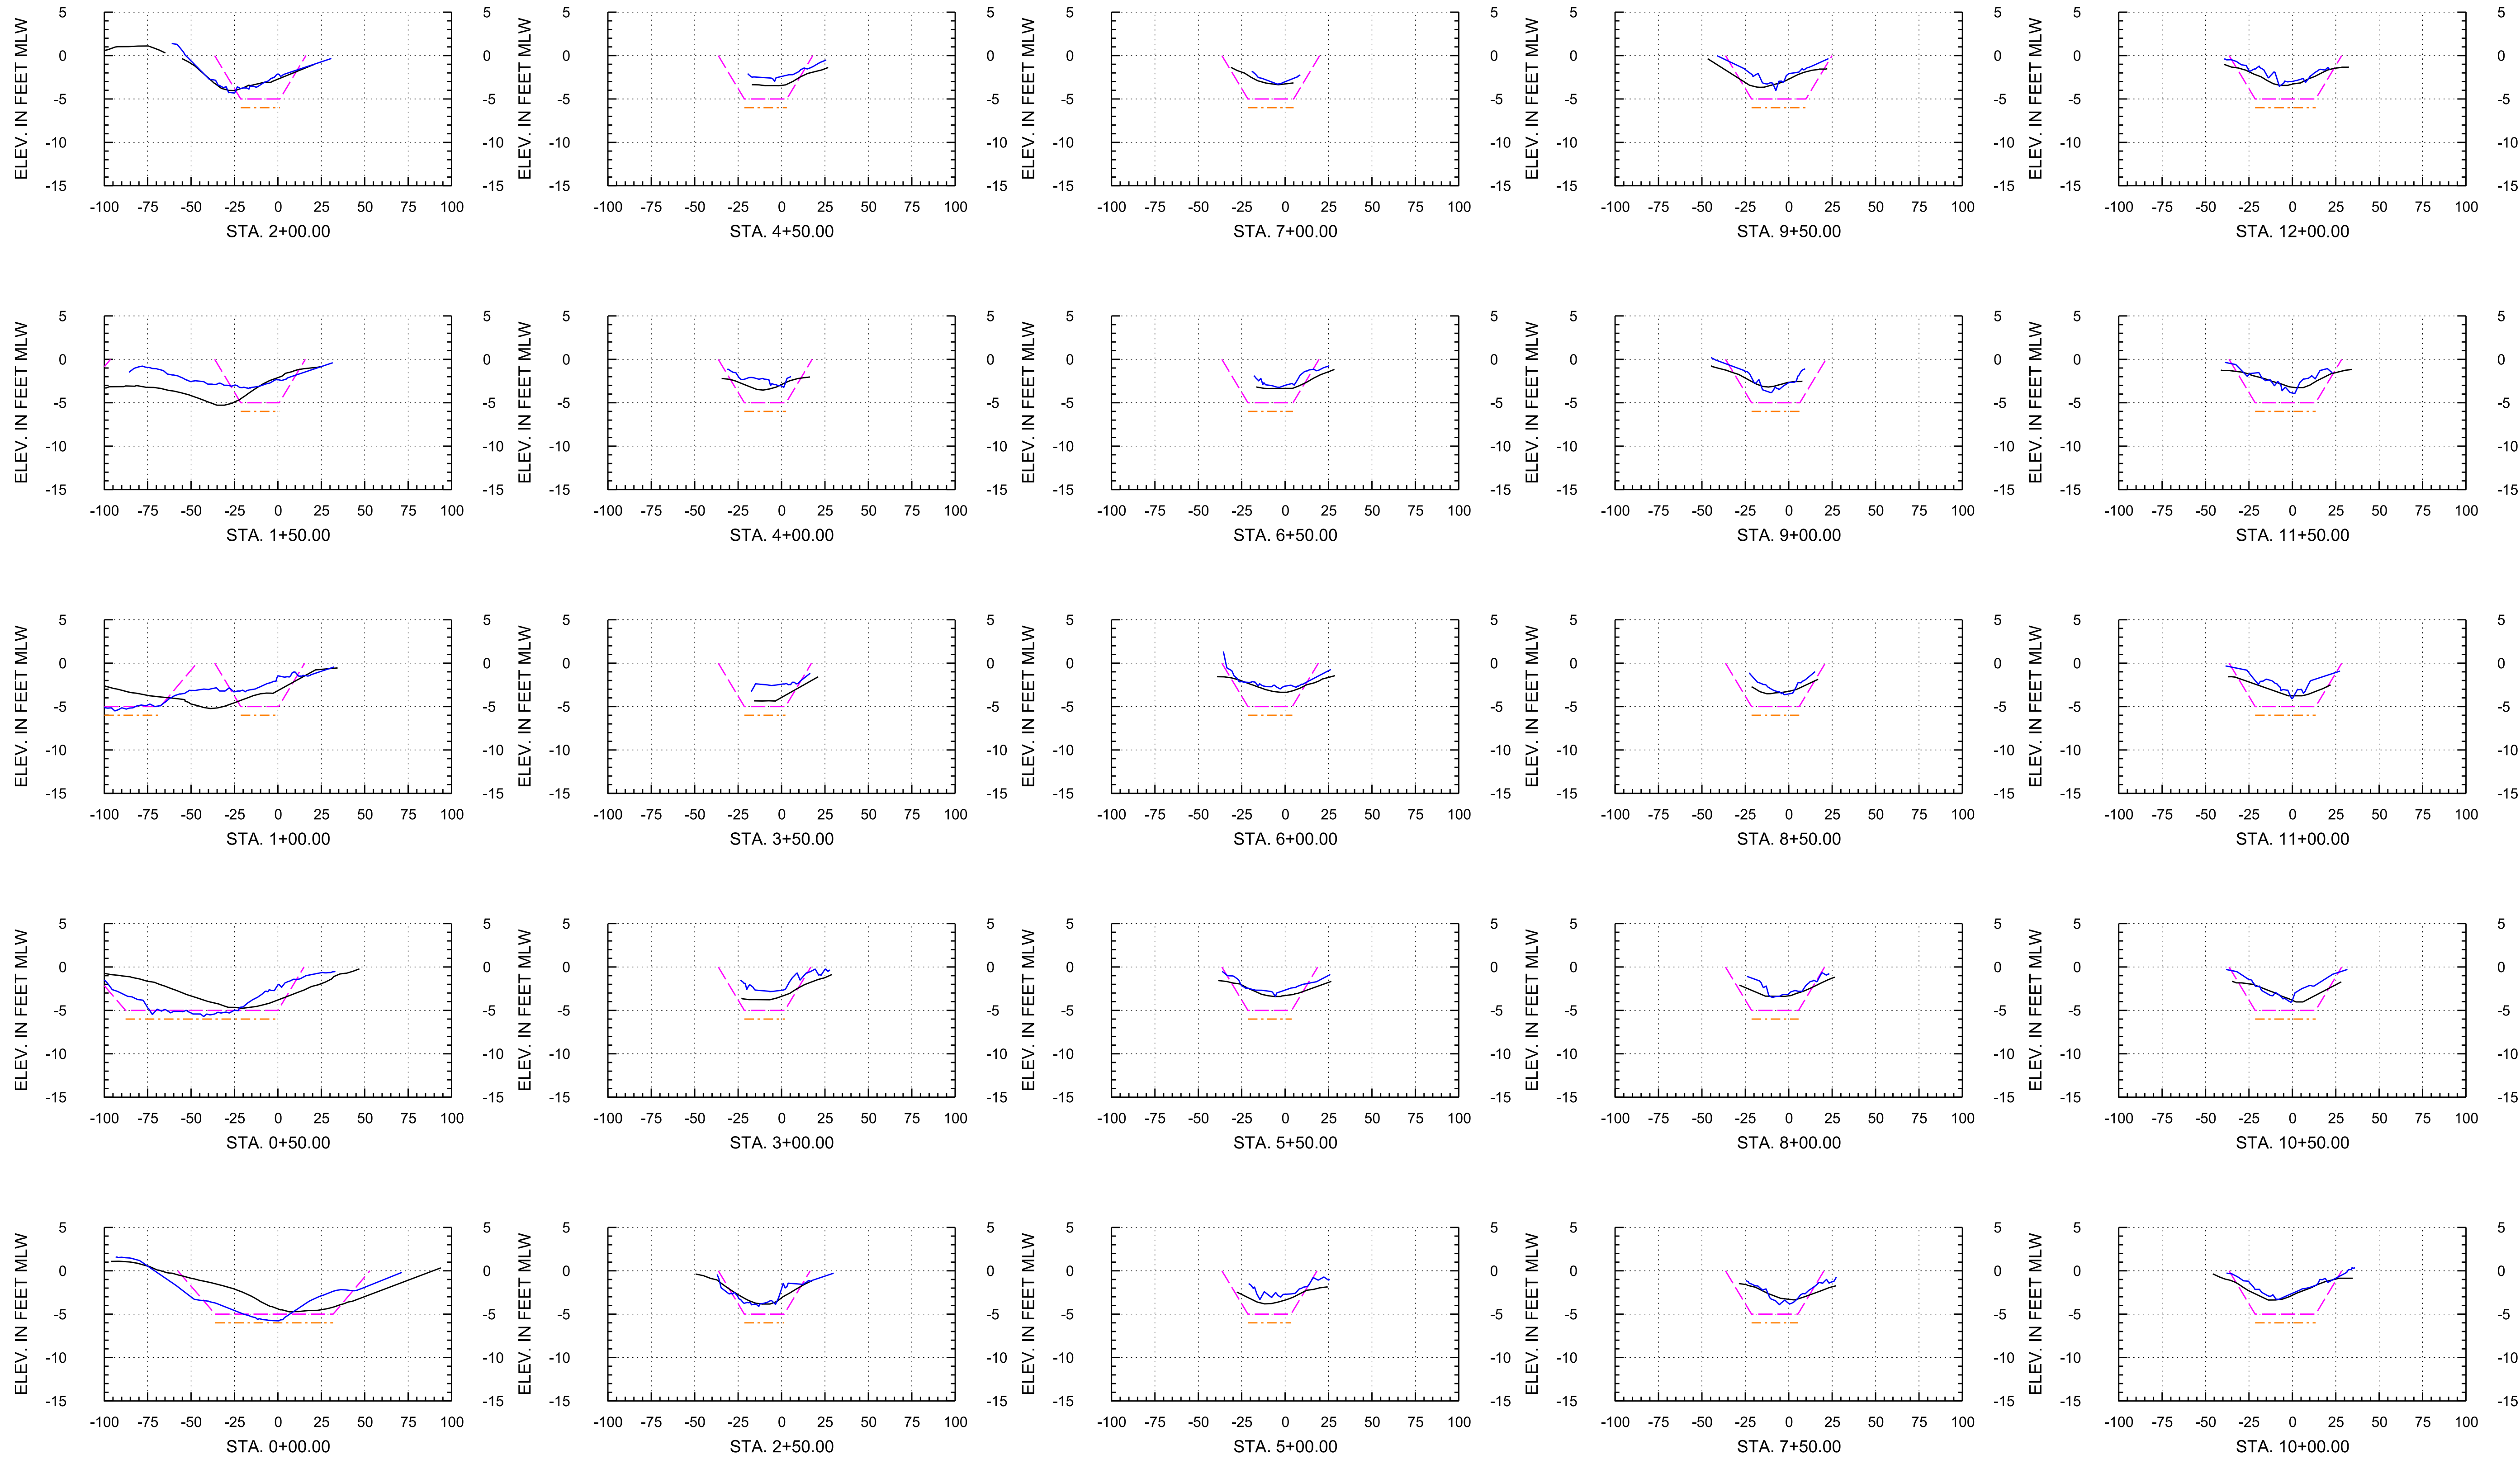

Arc Surveying & Mapping, Inc.
Professional Hydrographers • Surveyors • Mappers
5202 San Juan Avenue
Jacksonville, Florida 32210
904.384.8377

Prepared For:
Isle of Palms Special District
501 Riverside Avenue
Jacksonville, FL 32202



Project Title:
Isle of Palms South
Hydrographic After-Dredge Survey #3

— = ARC SURVEY HYDROGRAPHIC SURVEY OCTOBER 5,6, 2021
— = ARC SURVEY HYDROGRAPHIC SURVEY JUNE 23-JULY 6, 2020
- - - = TEMPLATE AT -5' MLW
- - - = TEMPLATE AT -6' MLW
MLW = MEAN LOW WATER
STA. = STATION

DATE	BY	REVISION

LB No. 6487
Drawn By: D. Trabis
Scale: see map
Plot Date: 10/08/21
File Name:
Fld Bk / Pg:
ARC Project No.:
2020-0077 AD3
SHEET: 13 OF: 21

ISLE OF PALMS SOUTH, SURVEY BASELINE 3

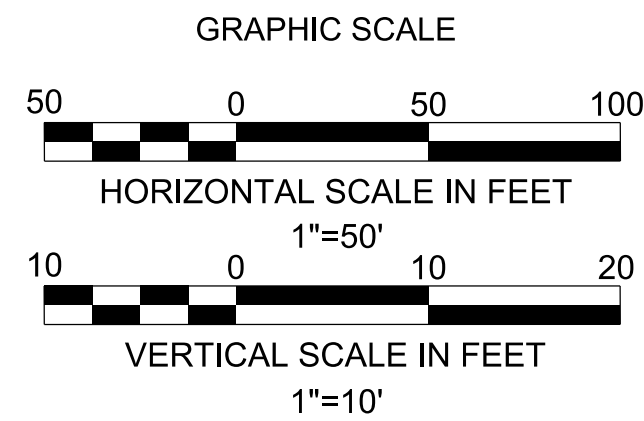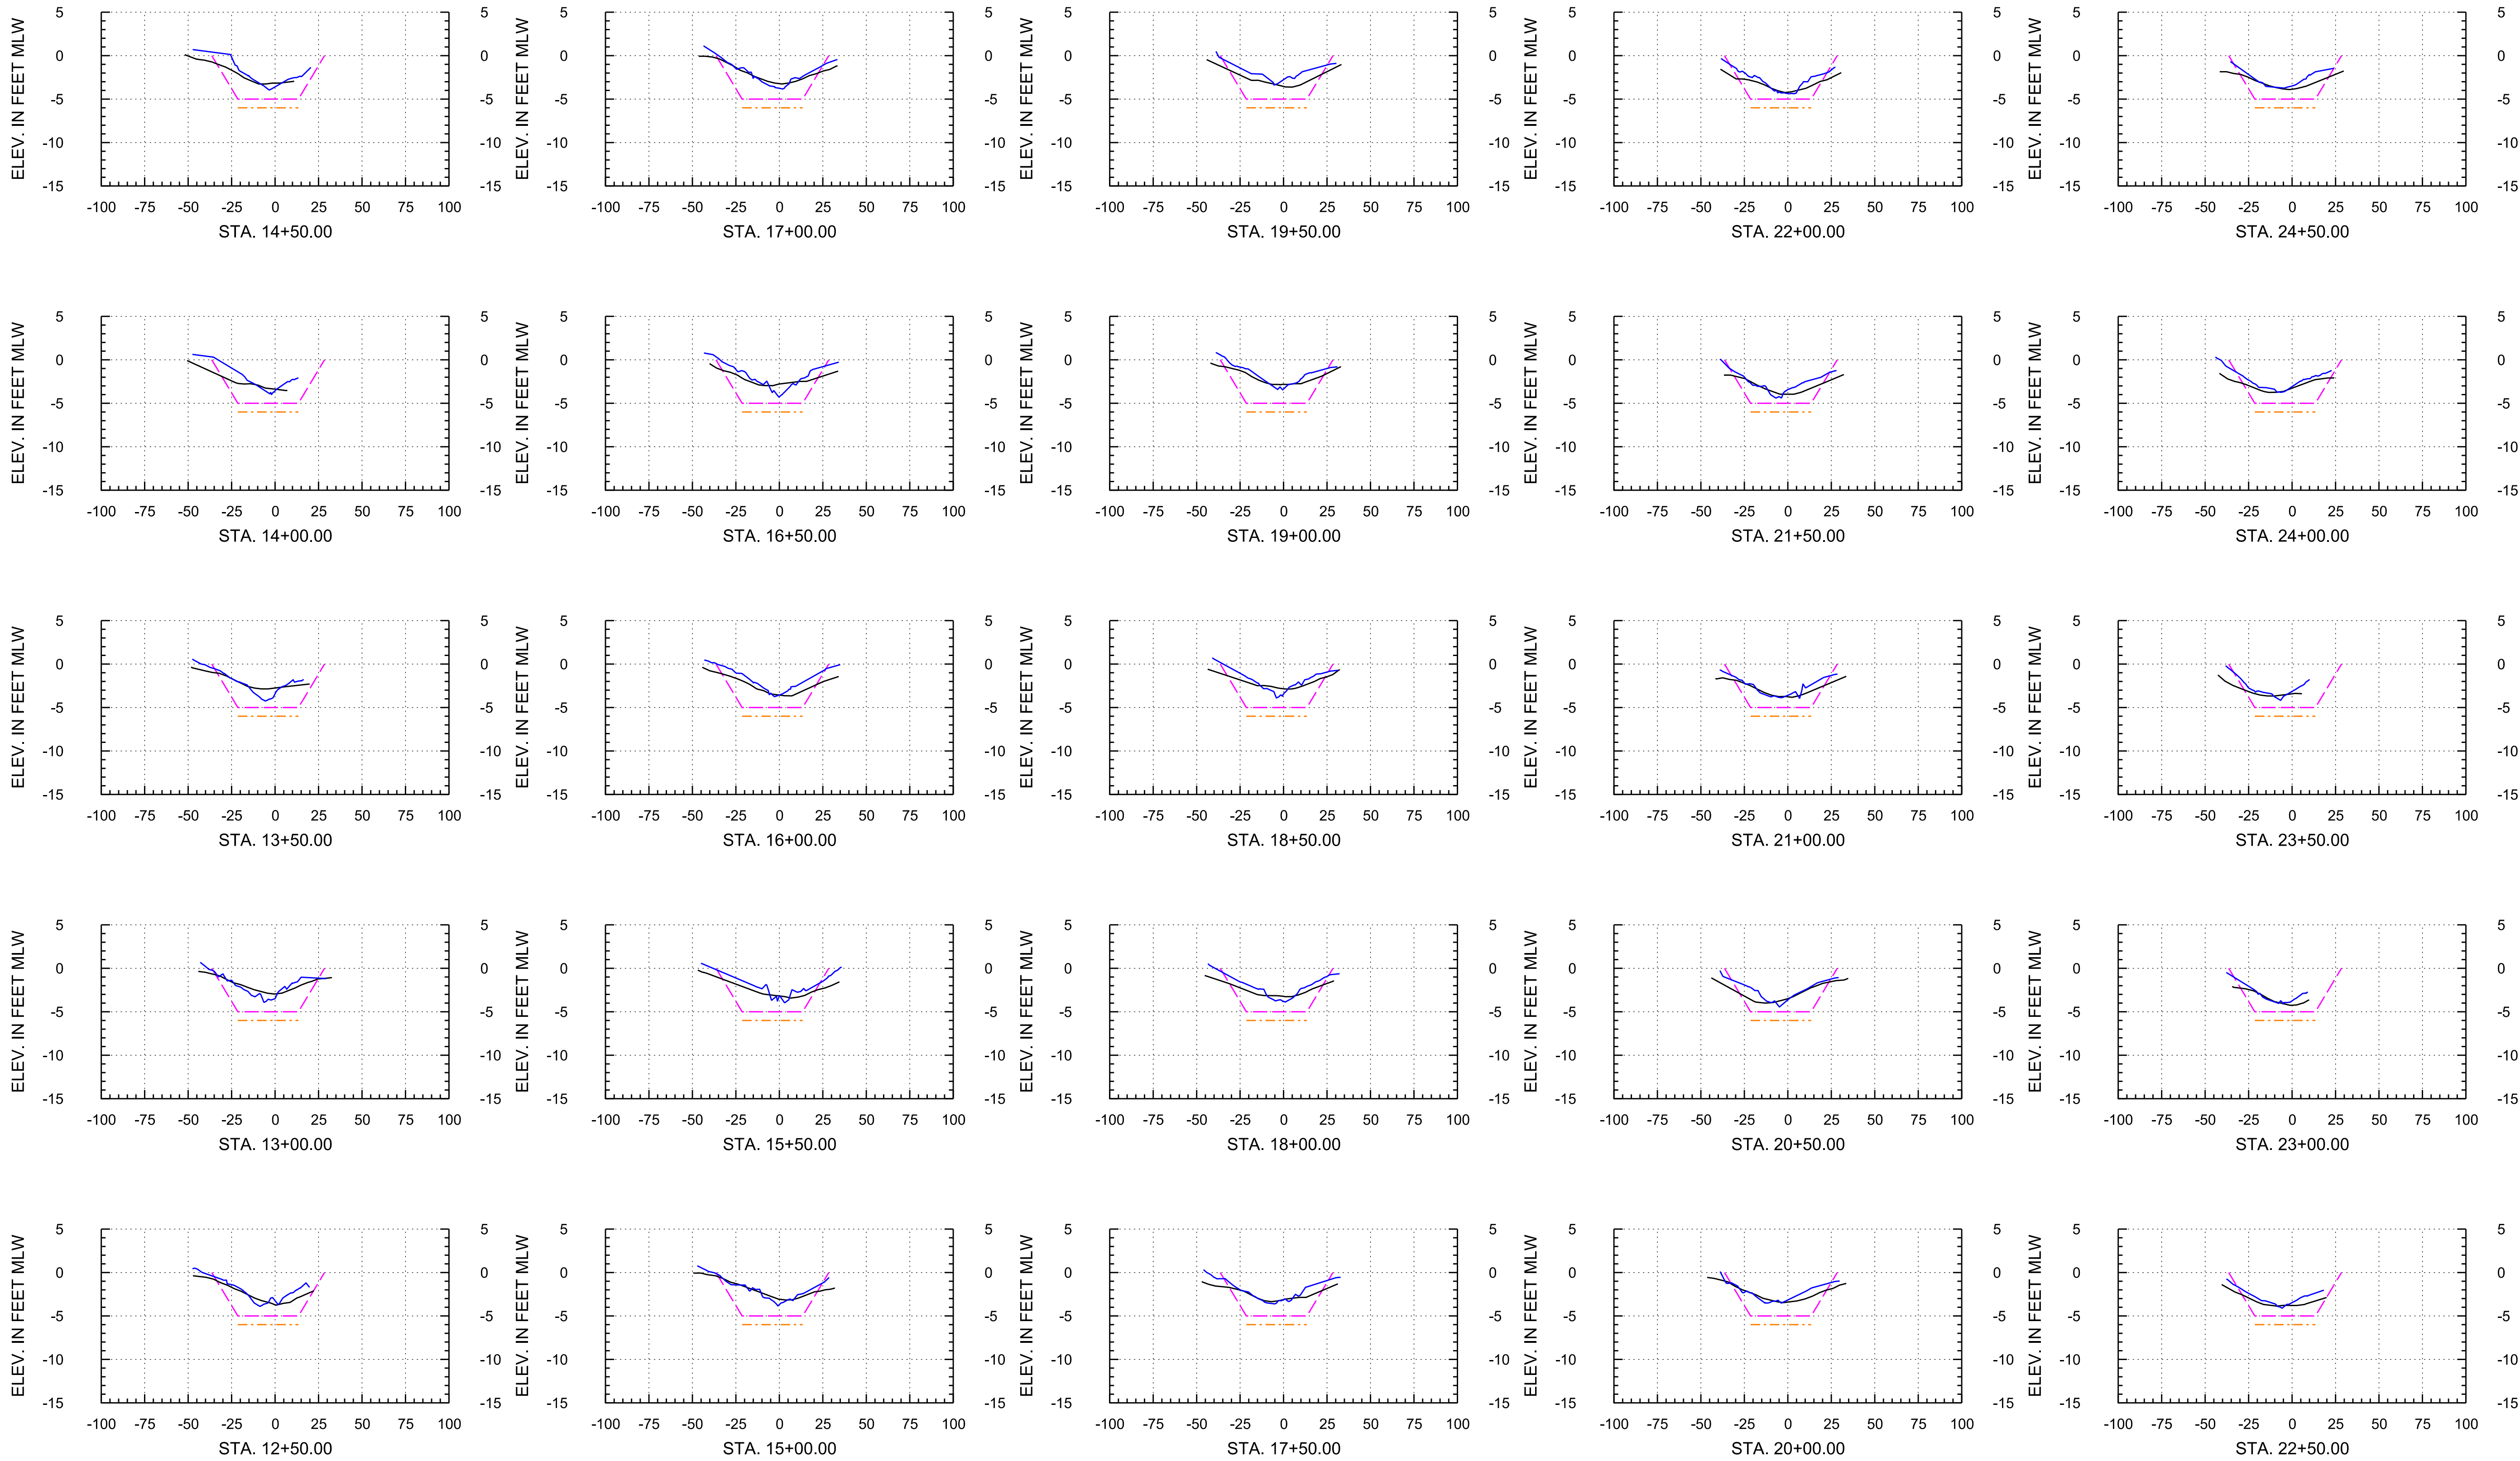

Arc Surveying & Mapping, Inc.
Professional Hydrographers • Surveyors • Mappers
5202 San Juan Avenue
Jacksonville, Florida 32210
904.384.8377

Prepared For:
Isle of Palms Special District
501 Riverside Avenue
Jacksonville, FL 32202








Project Title:
Isle of Palms South
Hydrographic After-Dredge Survey #3

— = ARC SURVEY HYDROGRAPHIC SURVEY OCTOBER 5,6, 2021
— = ARC SURVEY HYDROGRAPHIC SURVEY JUNE 23-JULY 6, 2020
- - - = TEMPLATE AT -5' MLW
- - - = TEMPLATE AT -6' MLW
MLW = MEAN LOW WATER
STA. = STATION

DATE	BY	REVISION

LB No. 6487
Drawn By: D. Trubits
Scale: see map
Plot Date: 10/08/21
File Name:
Fld Bk / Pg:
ARC Project No.:
2020-0077 AD3
SHEET: 14 OF: 21

ISLE OF PALMS SOUTH, SURVEY BASELINE 3

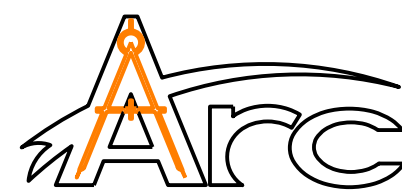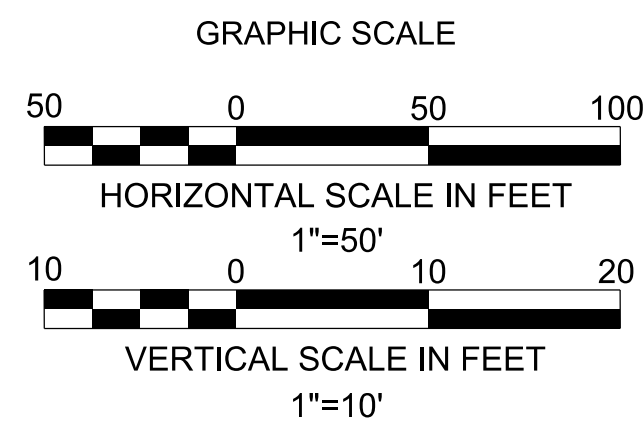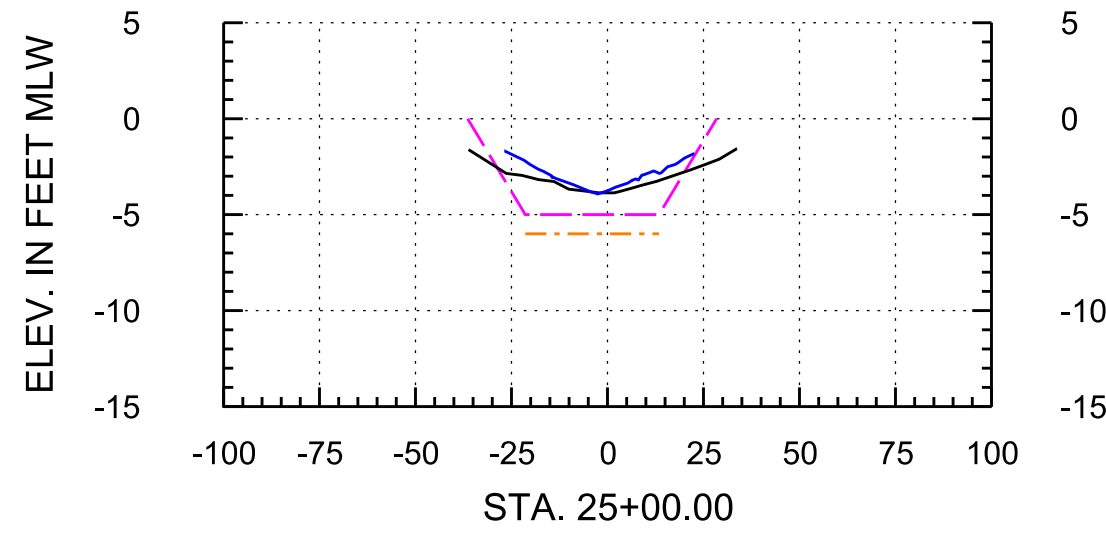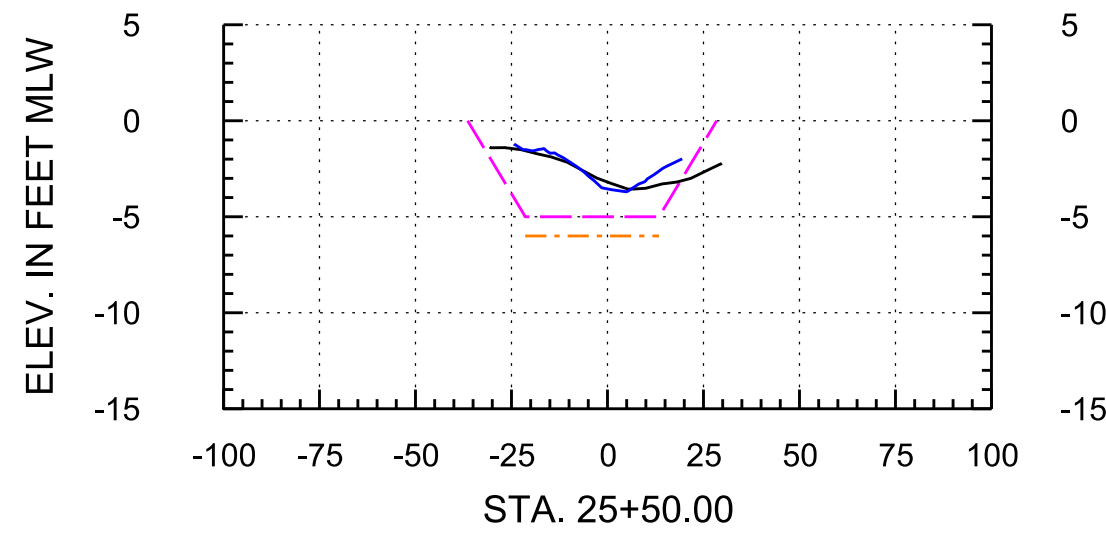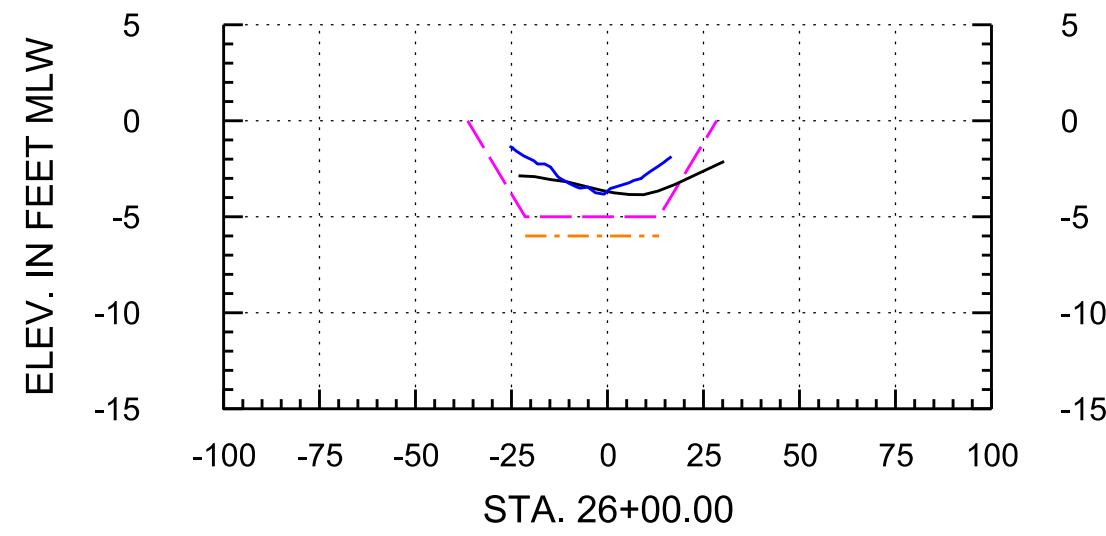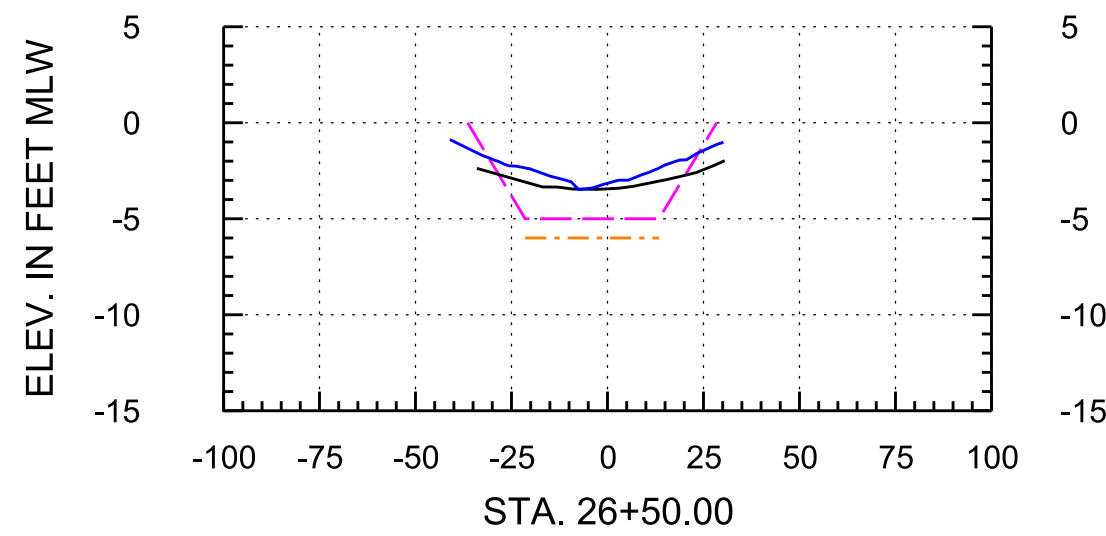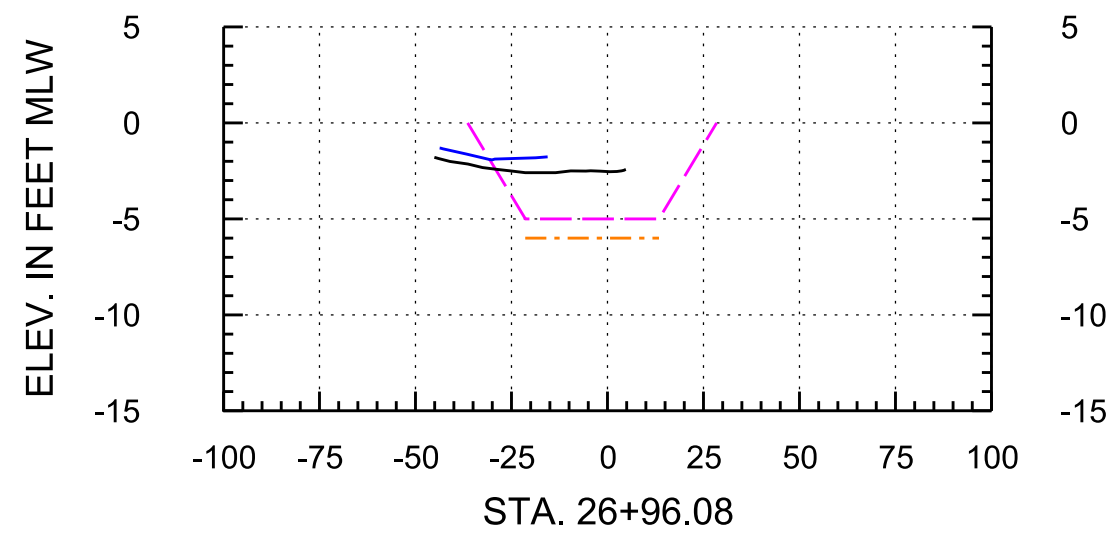

Arc Surveying & Mapping, Inc.
Professional Hydrographers • Surveyors • Mappers
5202 San Juan Avenue
Jacksonville, Florida 32210
904.384.8377

Prepared For:
Isle of Palms Special District
501 Riverside Avenue
Jacksonville, Fl. 32202



Project Title:
Isle of Palms South
Hydrographic After-Dredge Survey #3

— = ARC SURVEY HYDROGRAPHIC SURVEY OCTOBER 5,6, 2021
— = ARC SURVEY HYDROGRAPHIC SURVEY JUNE 23-JULY 6, 2020
- - - = TEMPLATE AT -5' MLW
- - - = TEMPLATE AT -6' MLW
MLW = MEAN LOW WATER
STA. = STATION

DATE	BY	REVISION

LB No. 6487
Drawn By: D. Trabits
Scale: see map
Plot Date: 10/08/21
File Name:
Fld Bk / Pg:
ARC Project No.: 2020-0077 AD3
SHEET: 15 OF: 21

ISLE OF PALMS SOUTH, SURVEY BASELINE 4

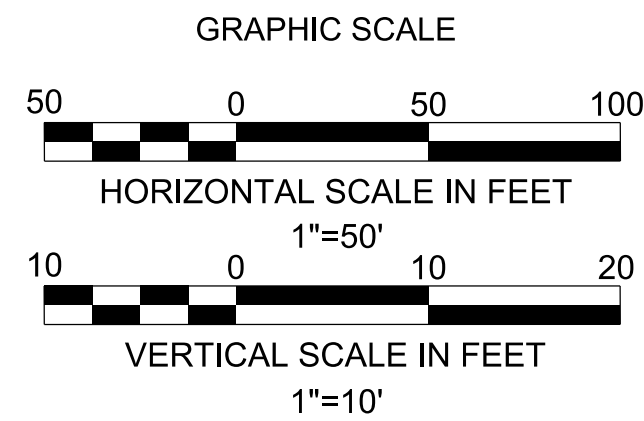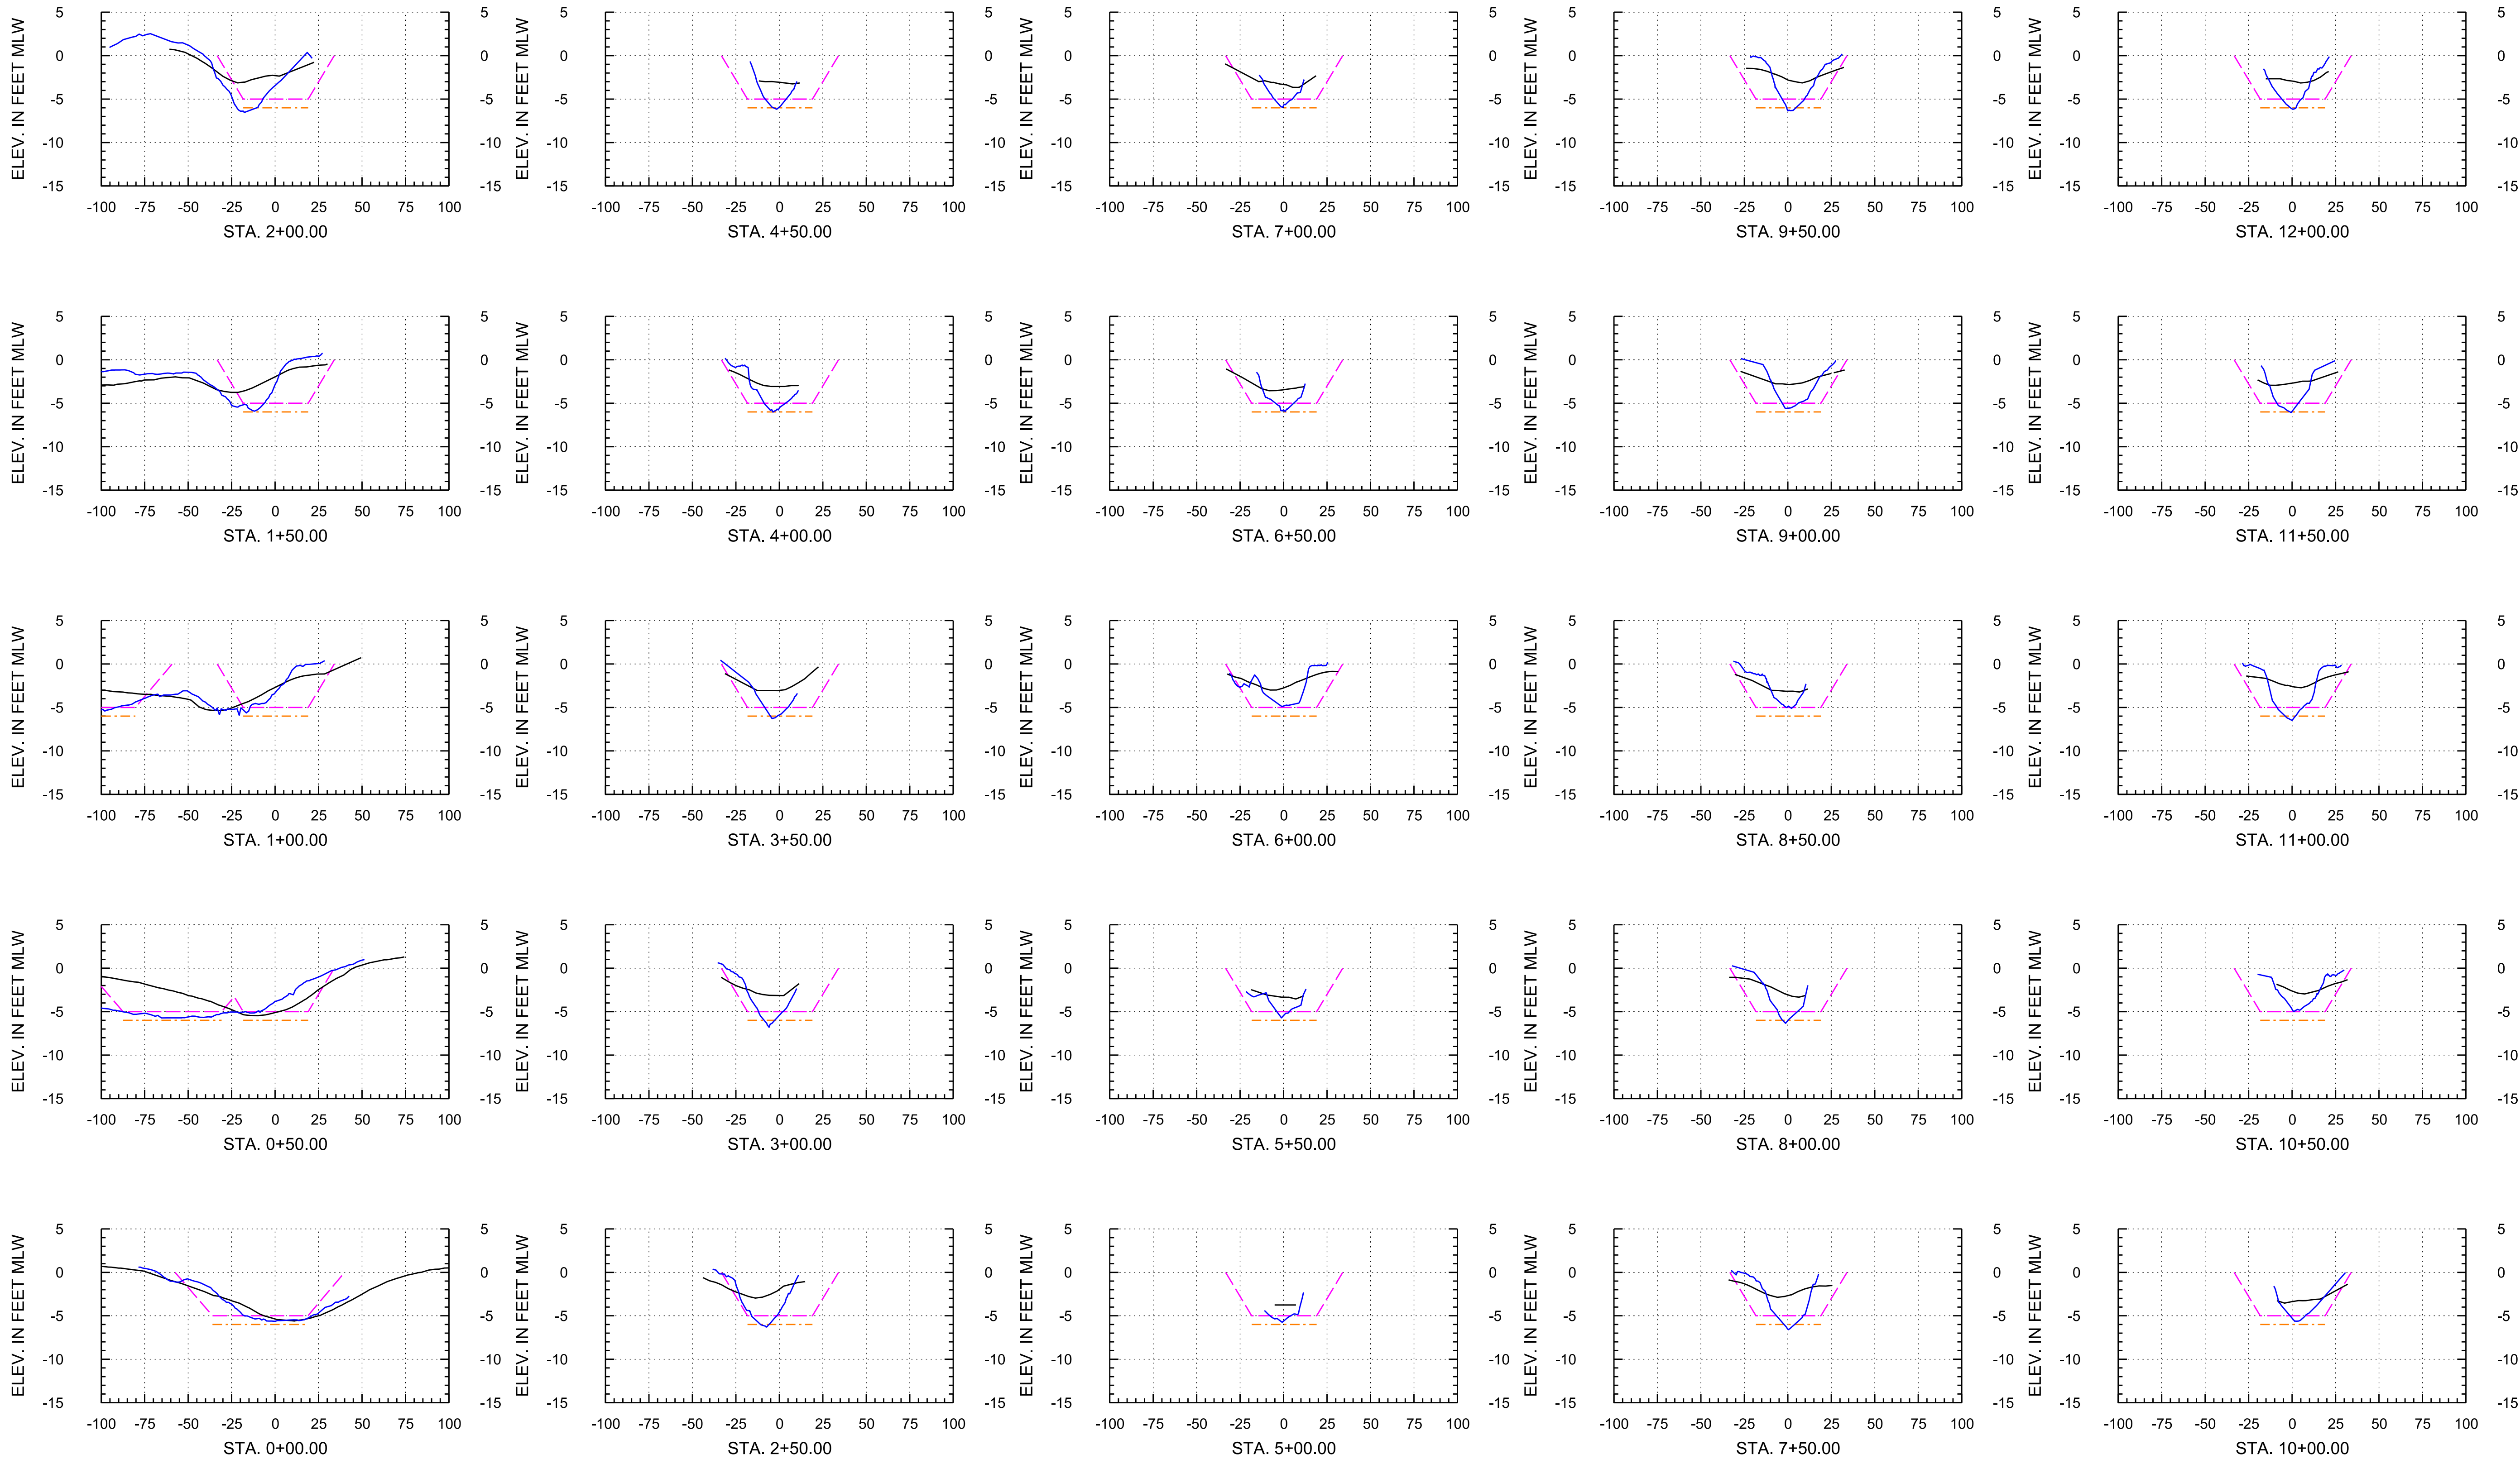

Arc Surveying & Mapping, Inc.
Professional Hydrographers • Surveyors • Mappers
5202 San Juan Avenue
Jacksonville, Florida 32210
904.384.8377

Prepared For:
Isle of Palms Special District
501 Riverside Avenue
Jacksonville, FL 32202




Project Title:
Isle of Palms South
Hydrographic After-Dredge Survey #3

— = ARC SURVEY HYDROGRAPHIC SURVEY OCTOBER 5,6, 2021
— = ARC SURVEY HYDROGRAPHIC SURVEY JUNE 23-JULY 6, 2020
- - - = TEMPLATE AT -5' MLW
- - - = TEMPLATE AT -6' MLW
MLW = MEAN LOW WATER
STA. = STATION

DATE	BY	REVISION

LB No. 6487
Drawn By: D. Trabis
Scale: see map
Plot Date: 10/08/21
File Name:
Fld Bk / Pg:
ARC Project No.:
2020-0077 AD3
SHEET: 16 OF: 21

ISLE OF PALMS SOUTH, SURVEY BASELINE 4

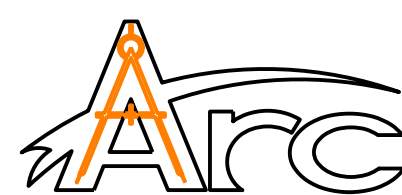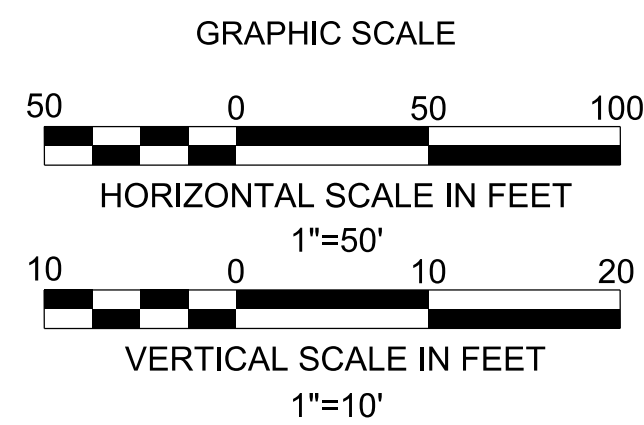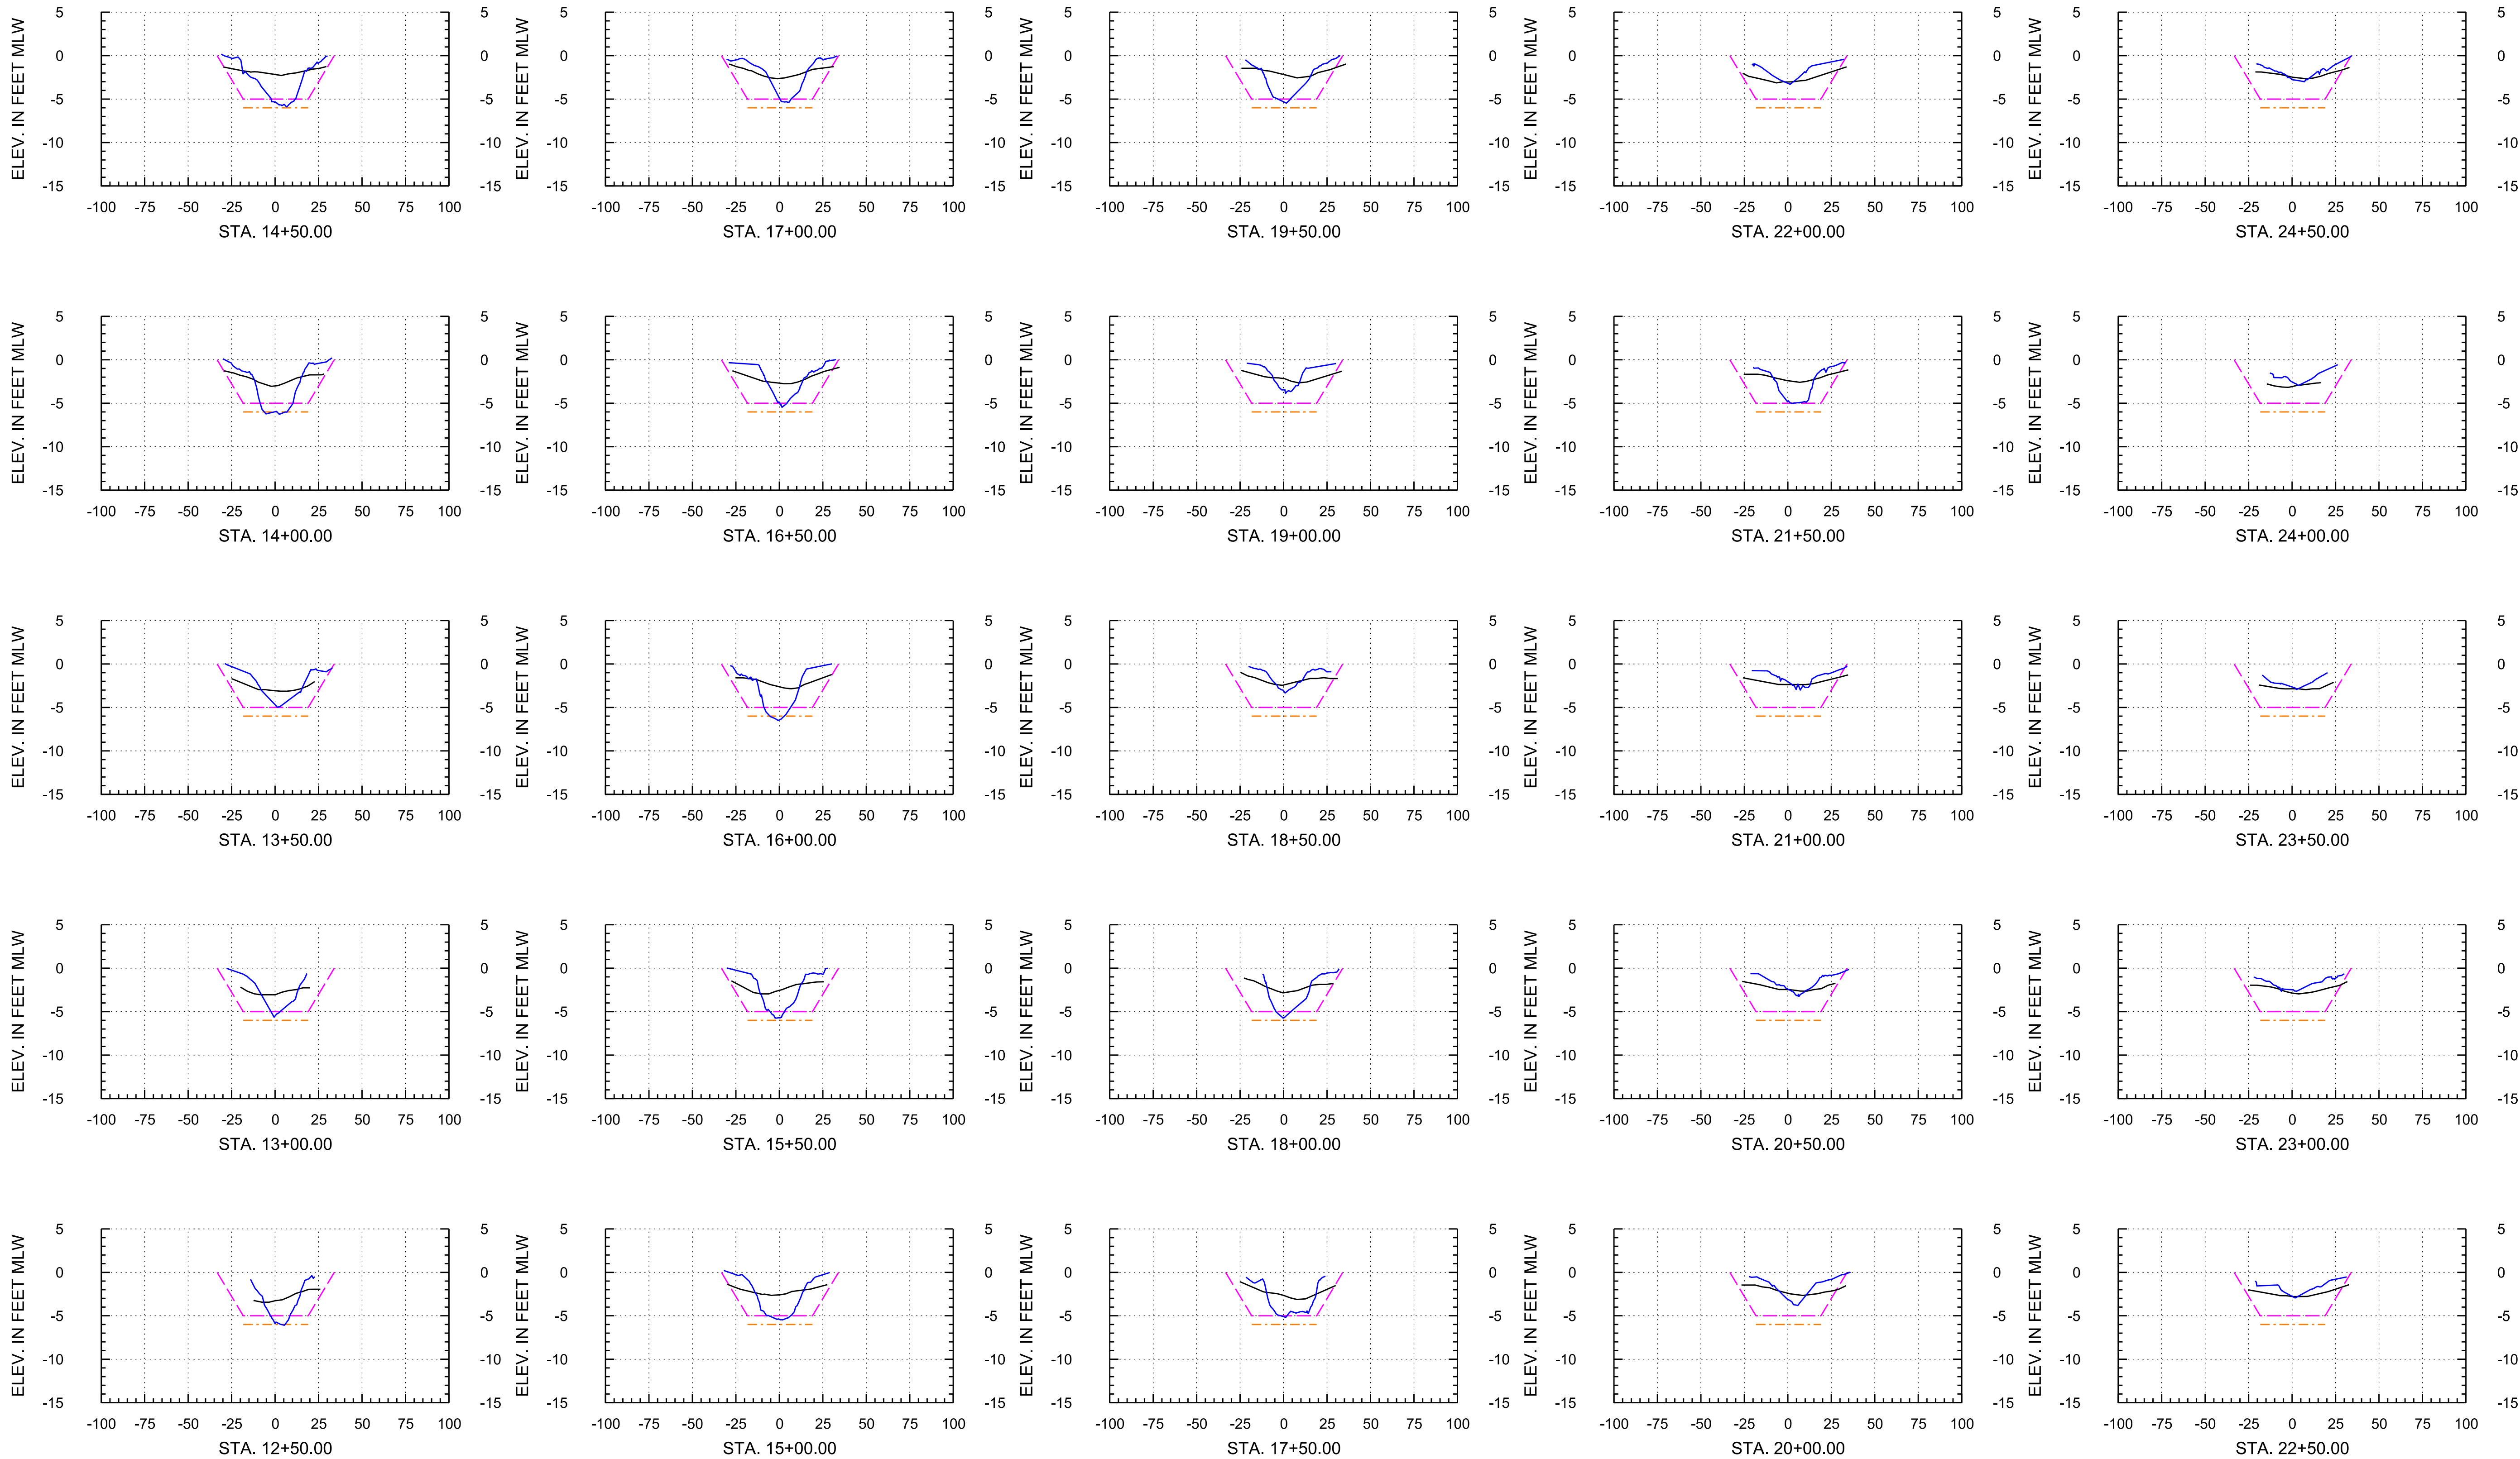

Arc Surveying & Mapping, Inc.
Professional Hydrographers • Surveyors • Mappers
5202 San Juan Avenue
Jacksonville, Florida 32210
904.384.8377

Prepared For:
Isle of Palms Special District
501 Riverside Avenue
Jacksonville, FL 32202



Project Title:
Isle of Palms South
Hydrographic After-Dredge Survey #3

— = ARC SURVEY HYDROGRAPHIC SURVEY OCTOBER 5,6, 2021
— = ARC SURVEY HYDROGRAPHIC SURVEY JUNE 23-JULY 6, 2020
- - - = TEMPLATE AT -5' MLW
- - - = TEMPLATE AT -6' MLW
MLW = MEAN LOW WATER
STA. = STATION

DATE	BY	REVISION

LB No. 6487
Drawn By: D. Trabis
Scale: see map
Plot Date: 10/08/21
File Name:
Fld Bk / Pg:
ARC Project No.:
2020-0077 AD3
SHEET: 17 OF: 21

ISLE OF PALMS SOUTH, SURVEY BASELINE 4

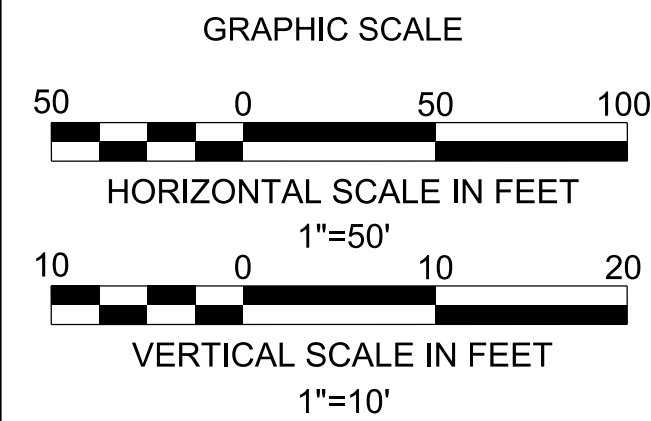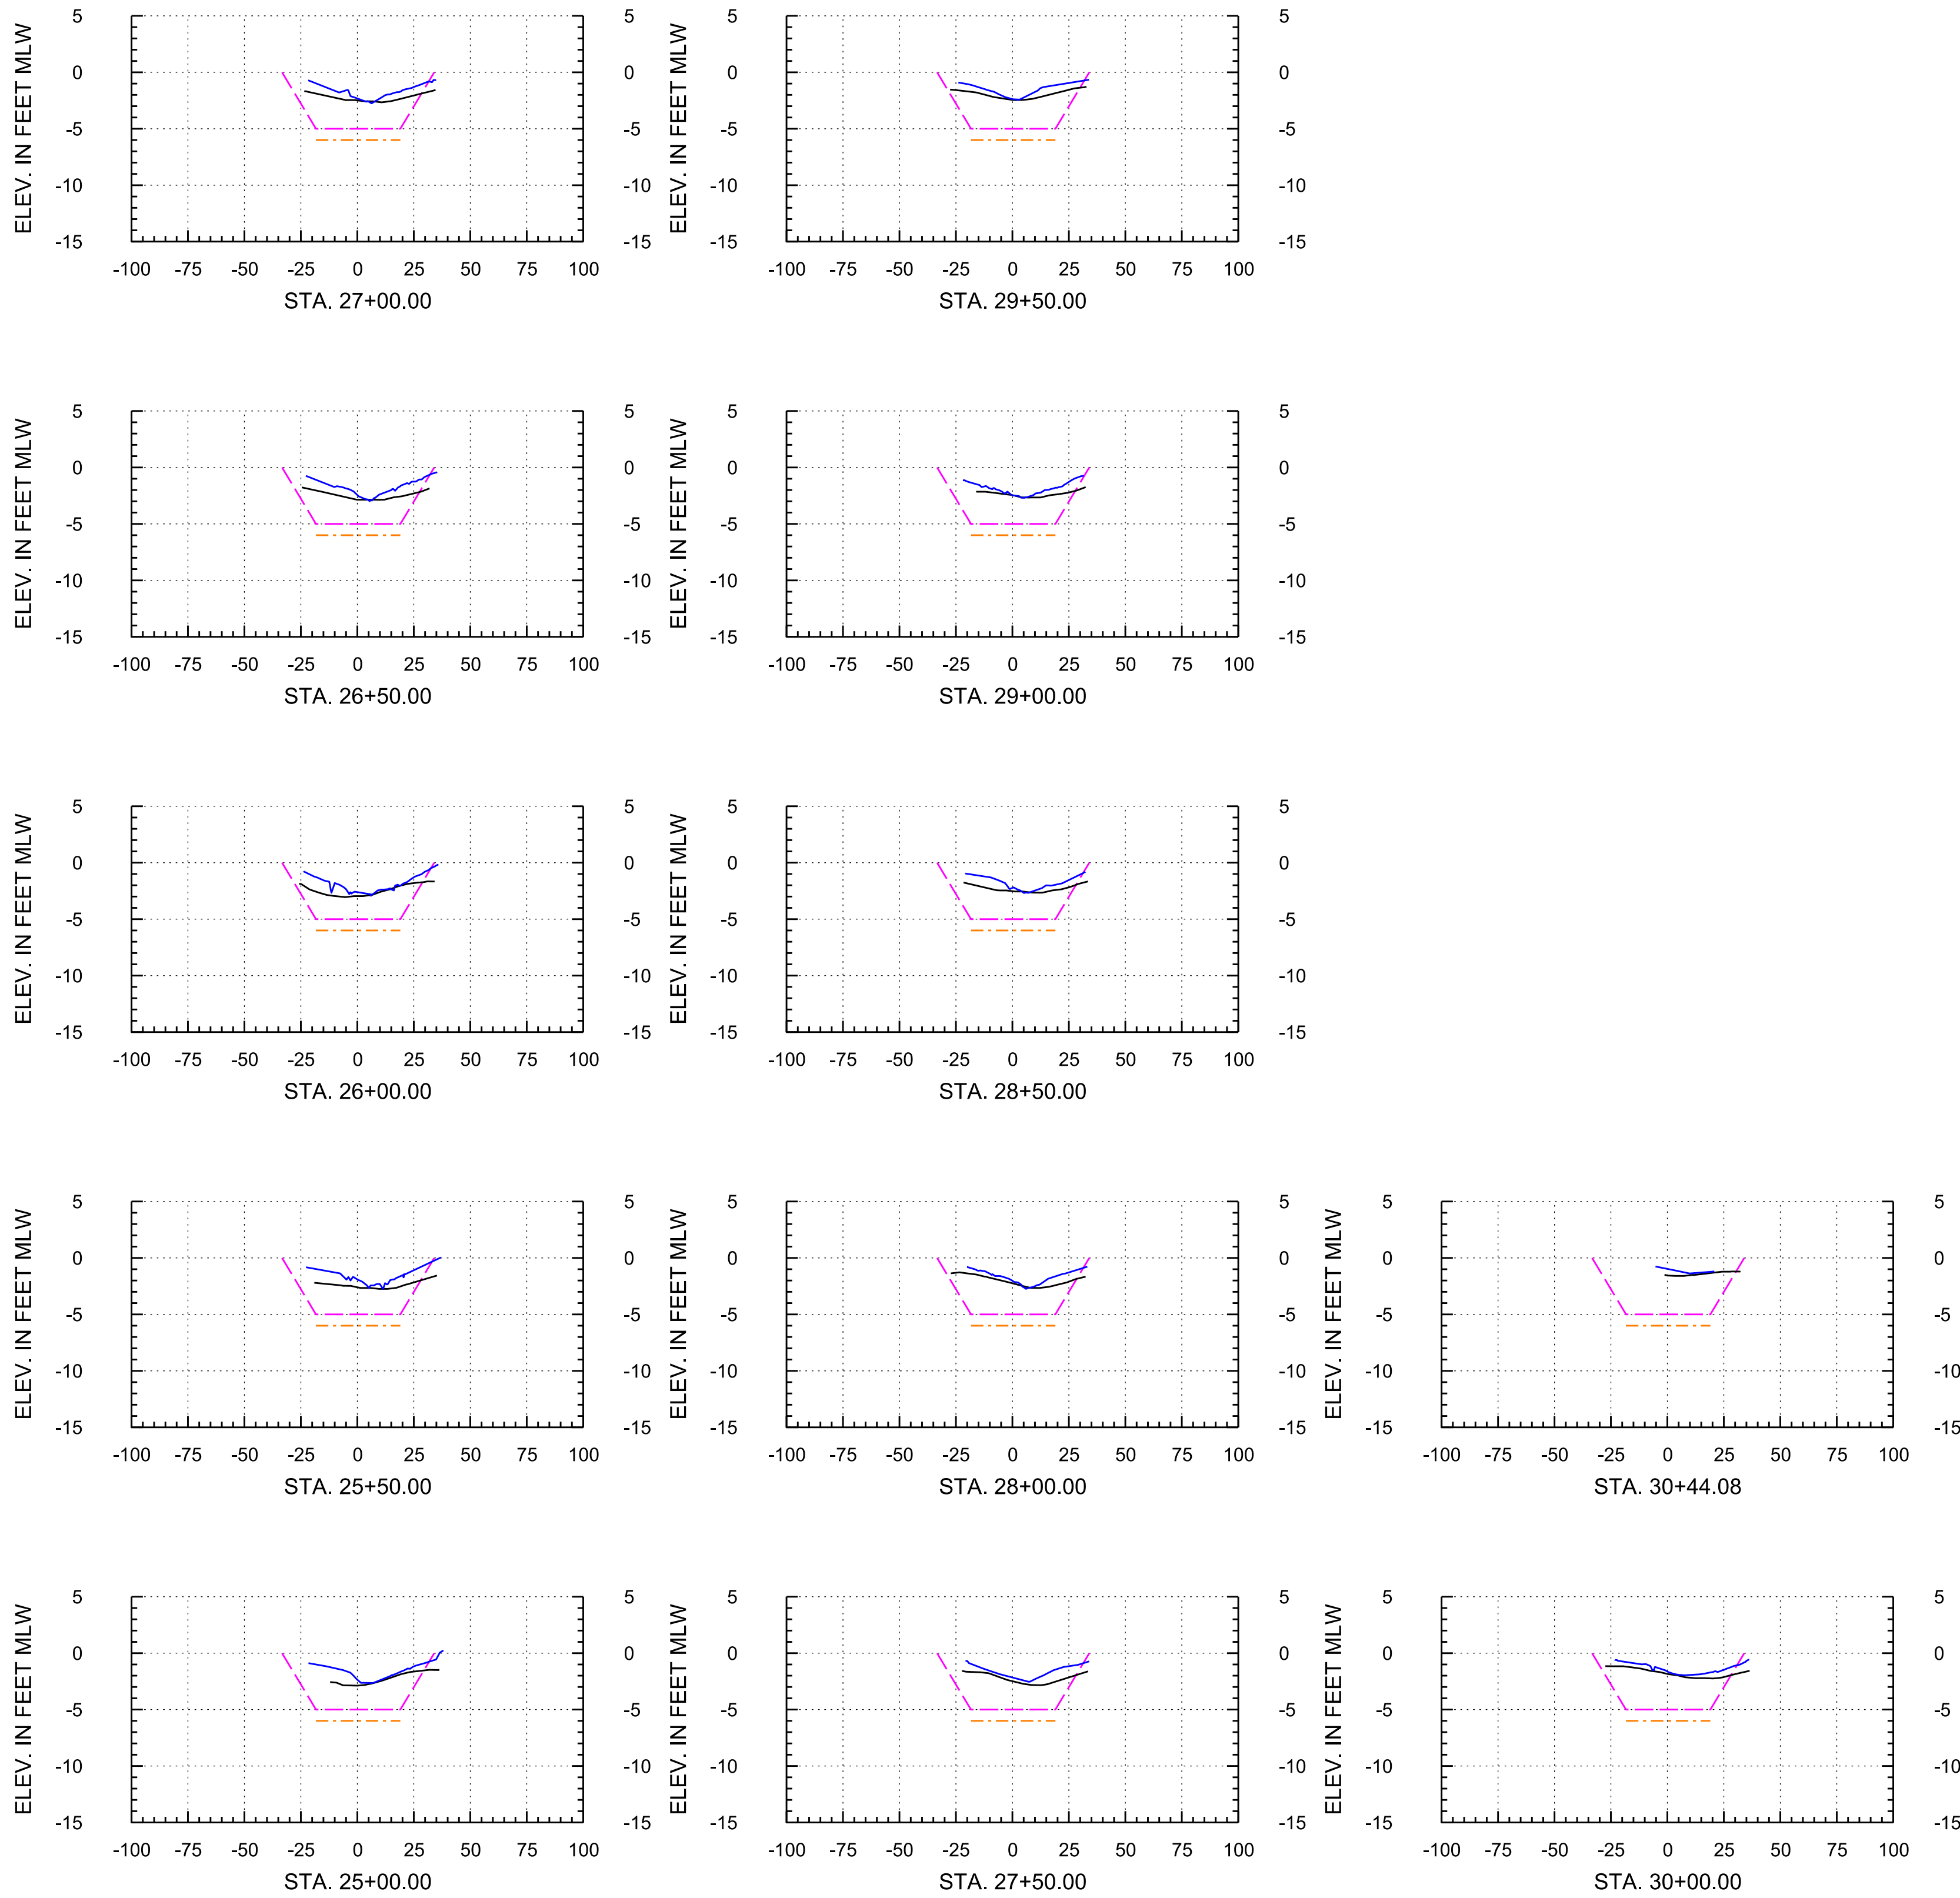

Arc Surveying & Mapping, Inc.
Professional Hydrographers • Surveyors • Mappers
5202 San Juan Avenue
Jacksonville, Florida 32210
904.384.8377

Prepared For:
Isle of Palms Special District
501 Riverside Avenue
Jacksonville, FL 32202




Project Title:
Isle of Palms South
Hydrographic After-Dredge Survey #3

— = ARC SURVEY HYDROGRAPHIC SURVEY OCTOBER 5,6, 2021
- - = ARC SURVEY HYDROGRAPHIC SURVEY JUNE 23-JULY 6, 2020
- - - = TEMPLATE AT -5' MLW
- - - - = TEMPLATE AT -6' MLW
MLW = MEAN LOW WATER
STA. = STATION

DATE	BY	REVISION

LB No. 6487
Drawn By: D. Trabits
Scale: see map
Plot Date: 10/08/21
File Name:
Fld Bk / Pg:
ARC Project No.:
2020-0077 AD3
SHEET: 18 OF: 21

ISLE OF PALMS SOUTH, SURVEY BASELINE 5

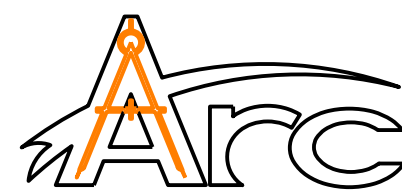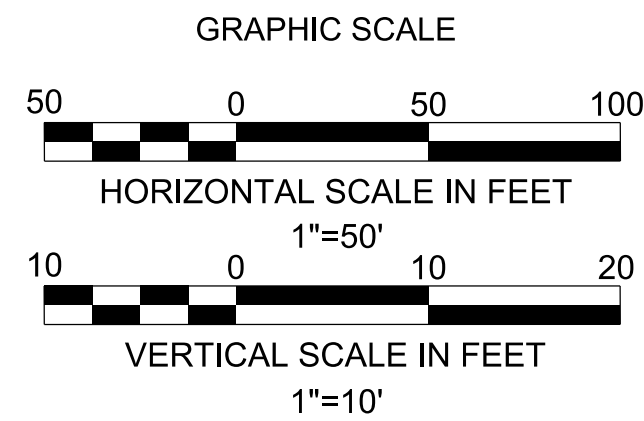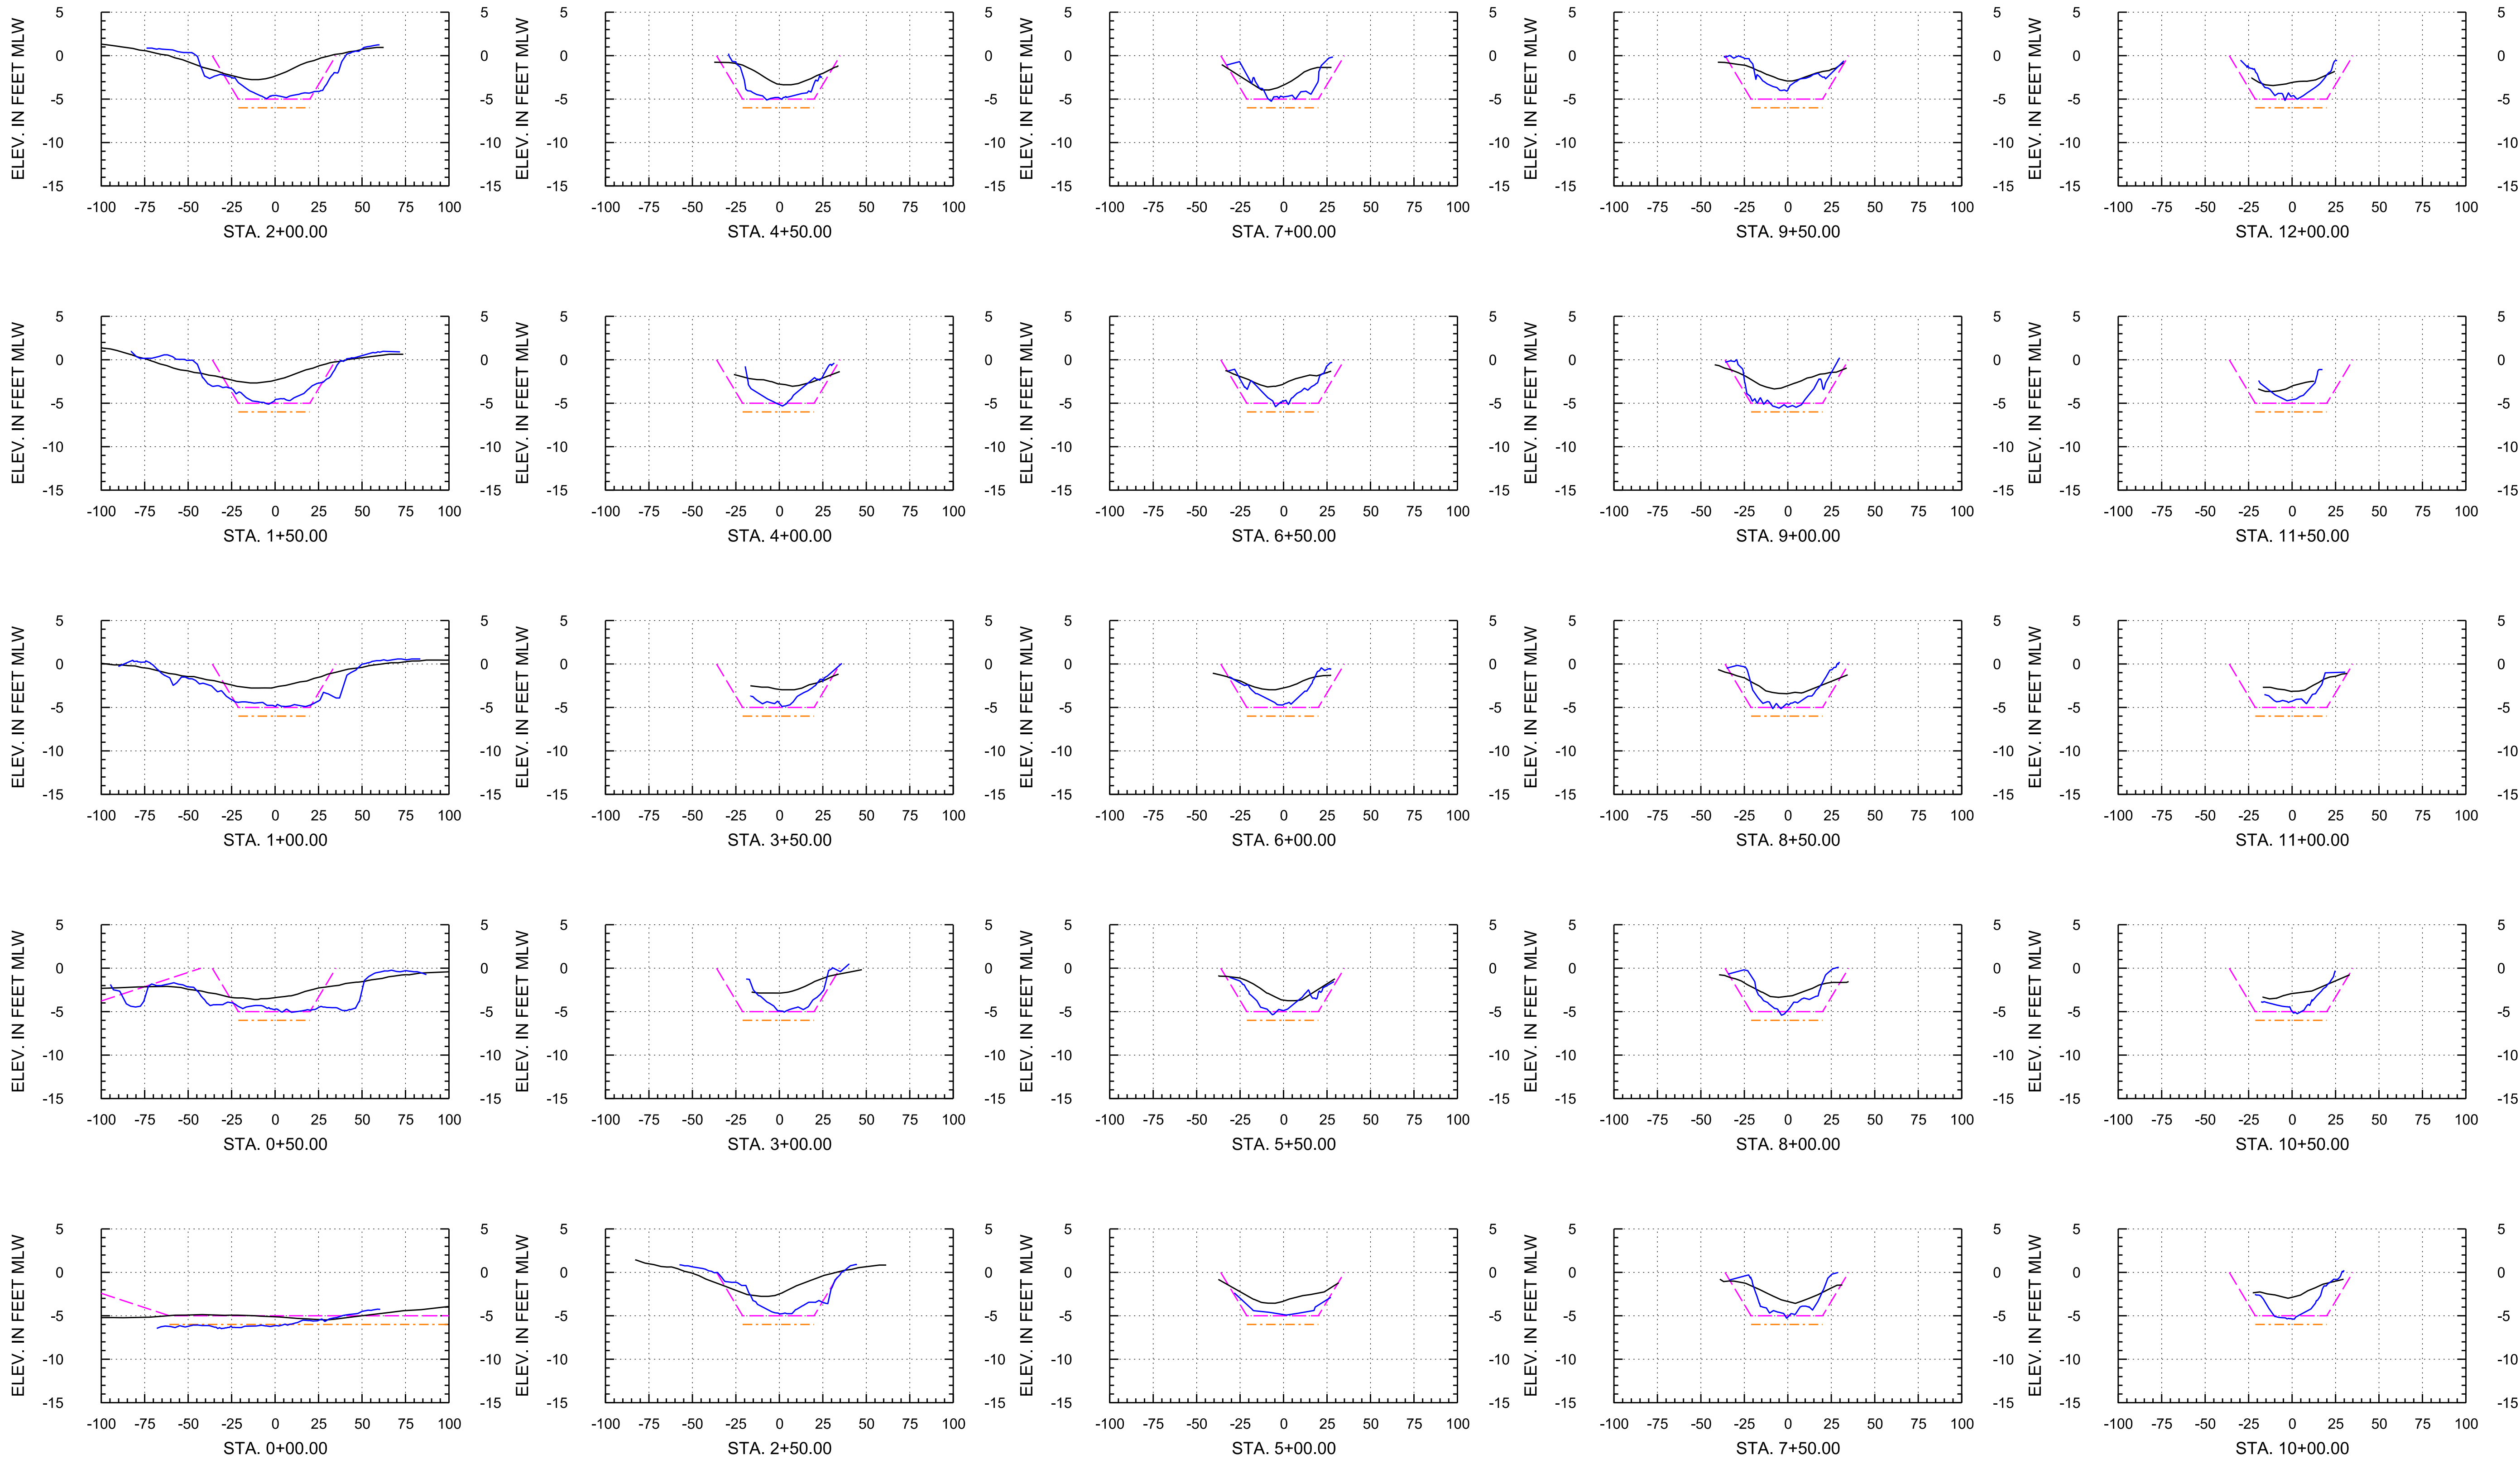

Arc Surveying & Mapping, Inc.
Professional Hydrographers • Surveyors • Mappers
5202 San Juan Avenue
Jacksonville, Florida 32210
904.384.8377

Prepared For:
Isle of Palms Special District
501 Riverside Avenue
Jacksonville, FL 32202



Project Title:
Isle of Palms South
Hydrographic After-Dredge Survey #3

— = ARC SURVEY HYDROGRAPHIC SURVEY OCTOBER 5,6, 2021
— = ARC SURVEY HYDROGRAPHIC SURVEY JUNE 23-JULY 6, 2020
- - - = TEMPLATE AT -5' MLW
- - - = TEMPLATE AT -6' MLW
MLW = MEAN LOW WATER
STA. = STATION

DATE	BY	REVISION

LB No. 6487
Drawn By: D. Trabis
Scale: see map
Plot Date: 10/08/21
File Name:
Fld Bk / Pg:
ARC Project No.:
2020-0077 AD3
SHEET: 19 OF: 21

ISLE OF PALMS SOUTH, SURVEY BASELINE 5

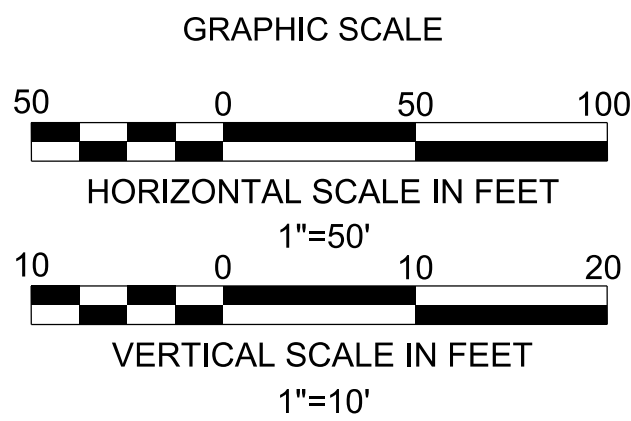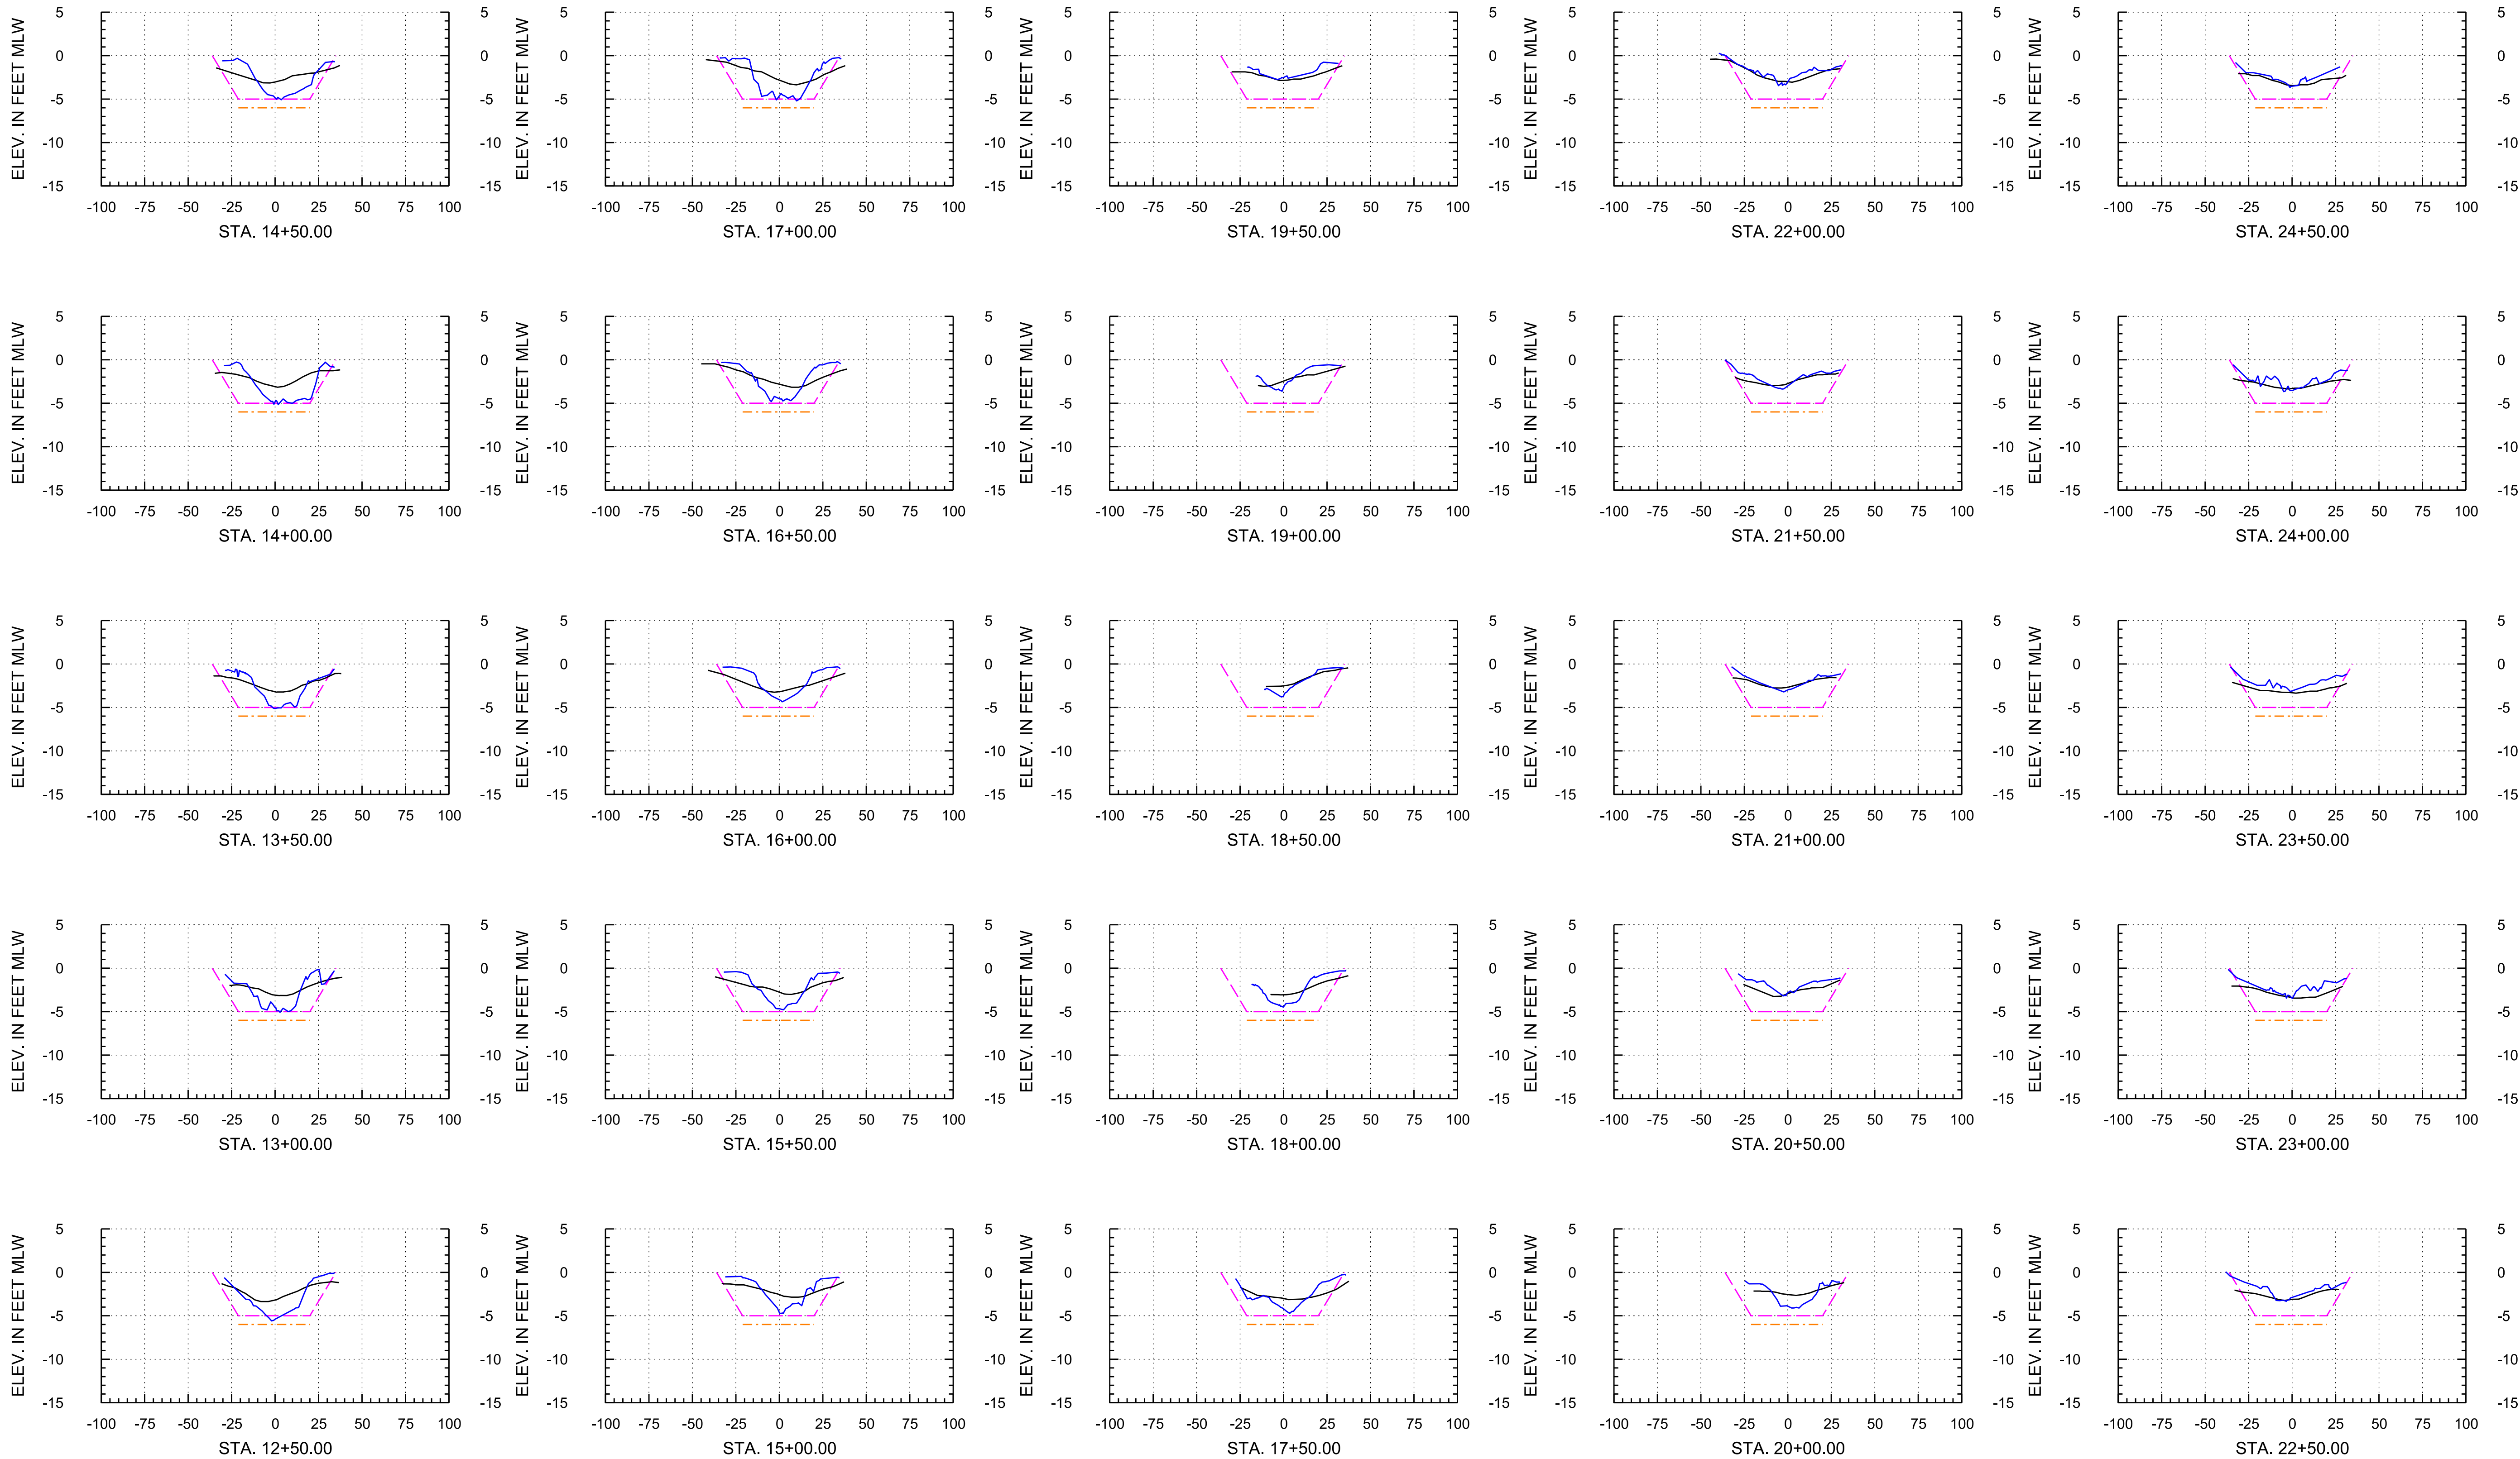

Arc Surveying & Mapping, Inc.
Professional Hydrographers • Surveyors • Mappers
5202 San Juan Avenue
Jacksonville, Florida 32210
904.384.8377

Prepared For:
Isle of Palms Special District
501 Riverside Avenue
Jacksonville, FL 32202




Project Title:
Isle of Palms South
Hydrographic After-Dredge Survey #3

— = ARC SURVEY HYDROGRAPHIC SURVEY OCTOBER 5,6, 2021
- - = ARC SURVEY HYDROGRAPHIC SURVEY JUNE 23-JULY 6, 2020
- - = TEMPLATE AT -5' MLW
- - = TEMPLATE AT -6' MLW
MLW = MEAN LOW WATER
STA. = STATION

DATE	BY	REVISION

LB No. 6487
Drawn By: D. Trubits
Scale: see map
Plot Date: 10/08/21
File Name:
Fld Bk / Pg:
ARC Project No.:
2020-0077 AD3
SHEET: 20 OF: 21

ISLE OF PALMS SOUTH, SURVEY BASELINE 5

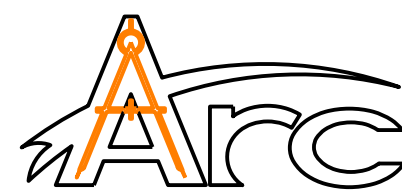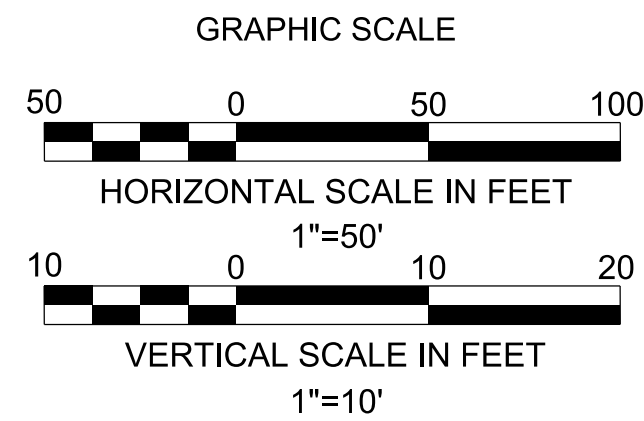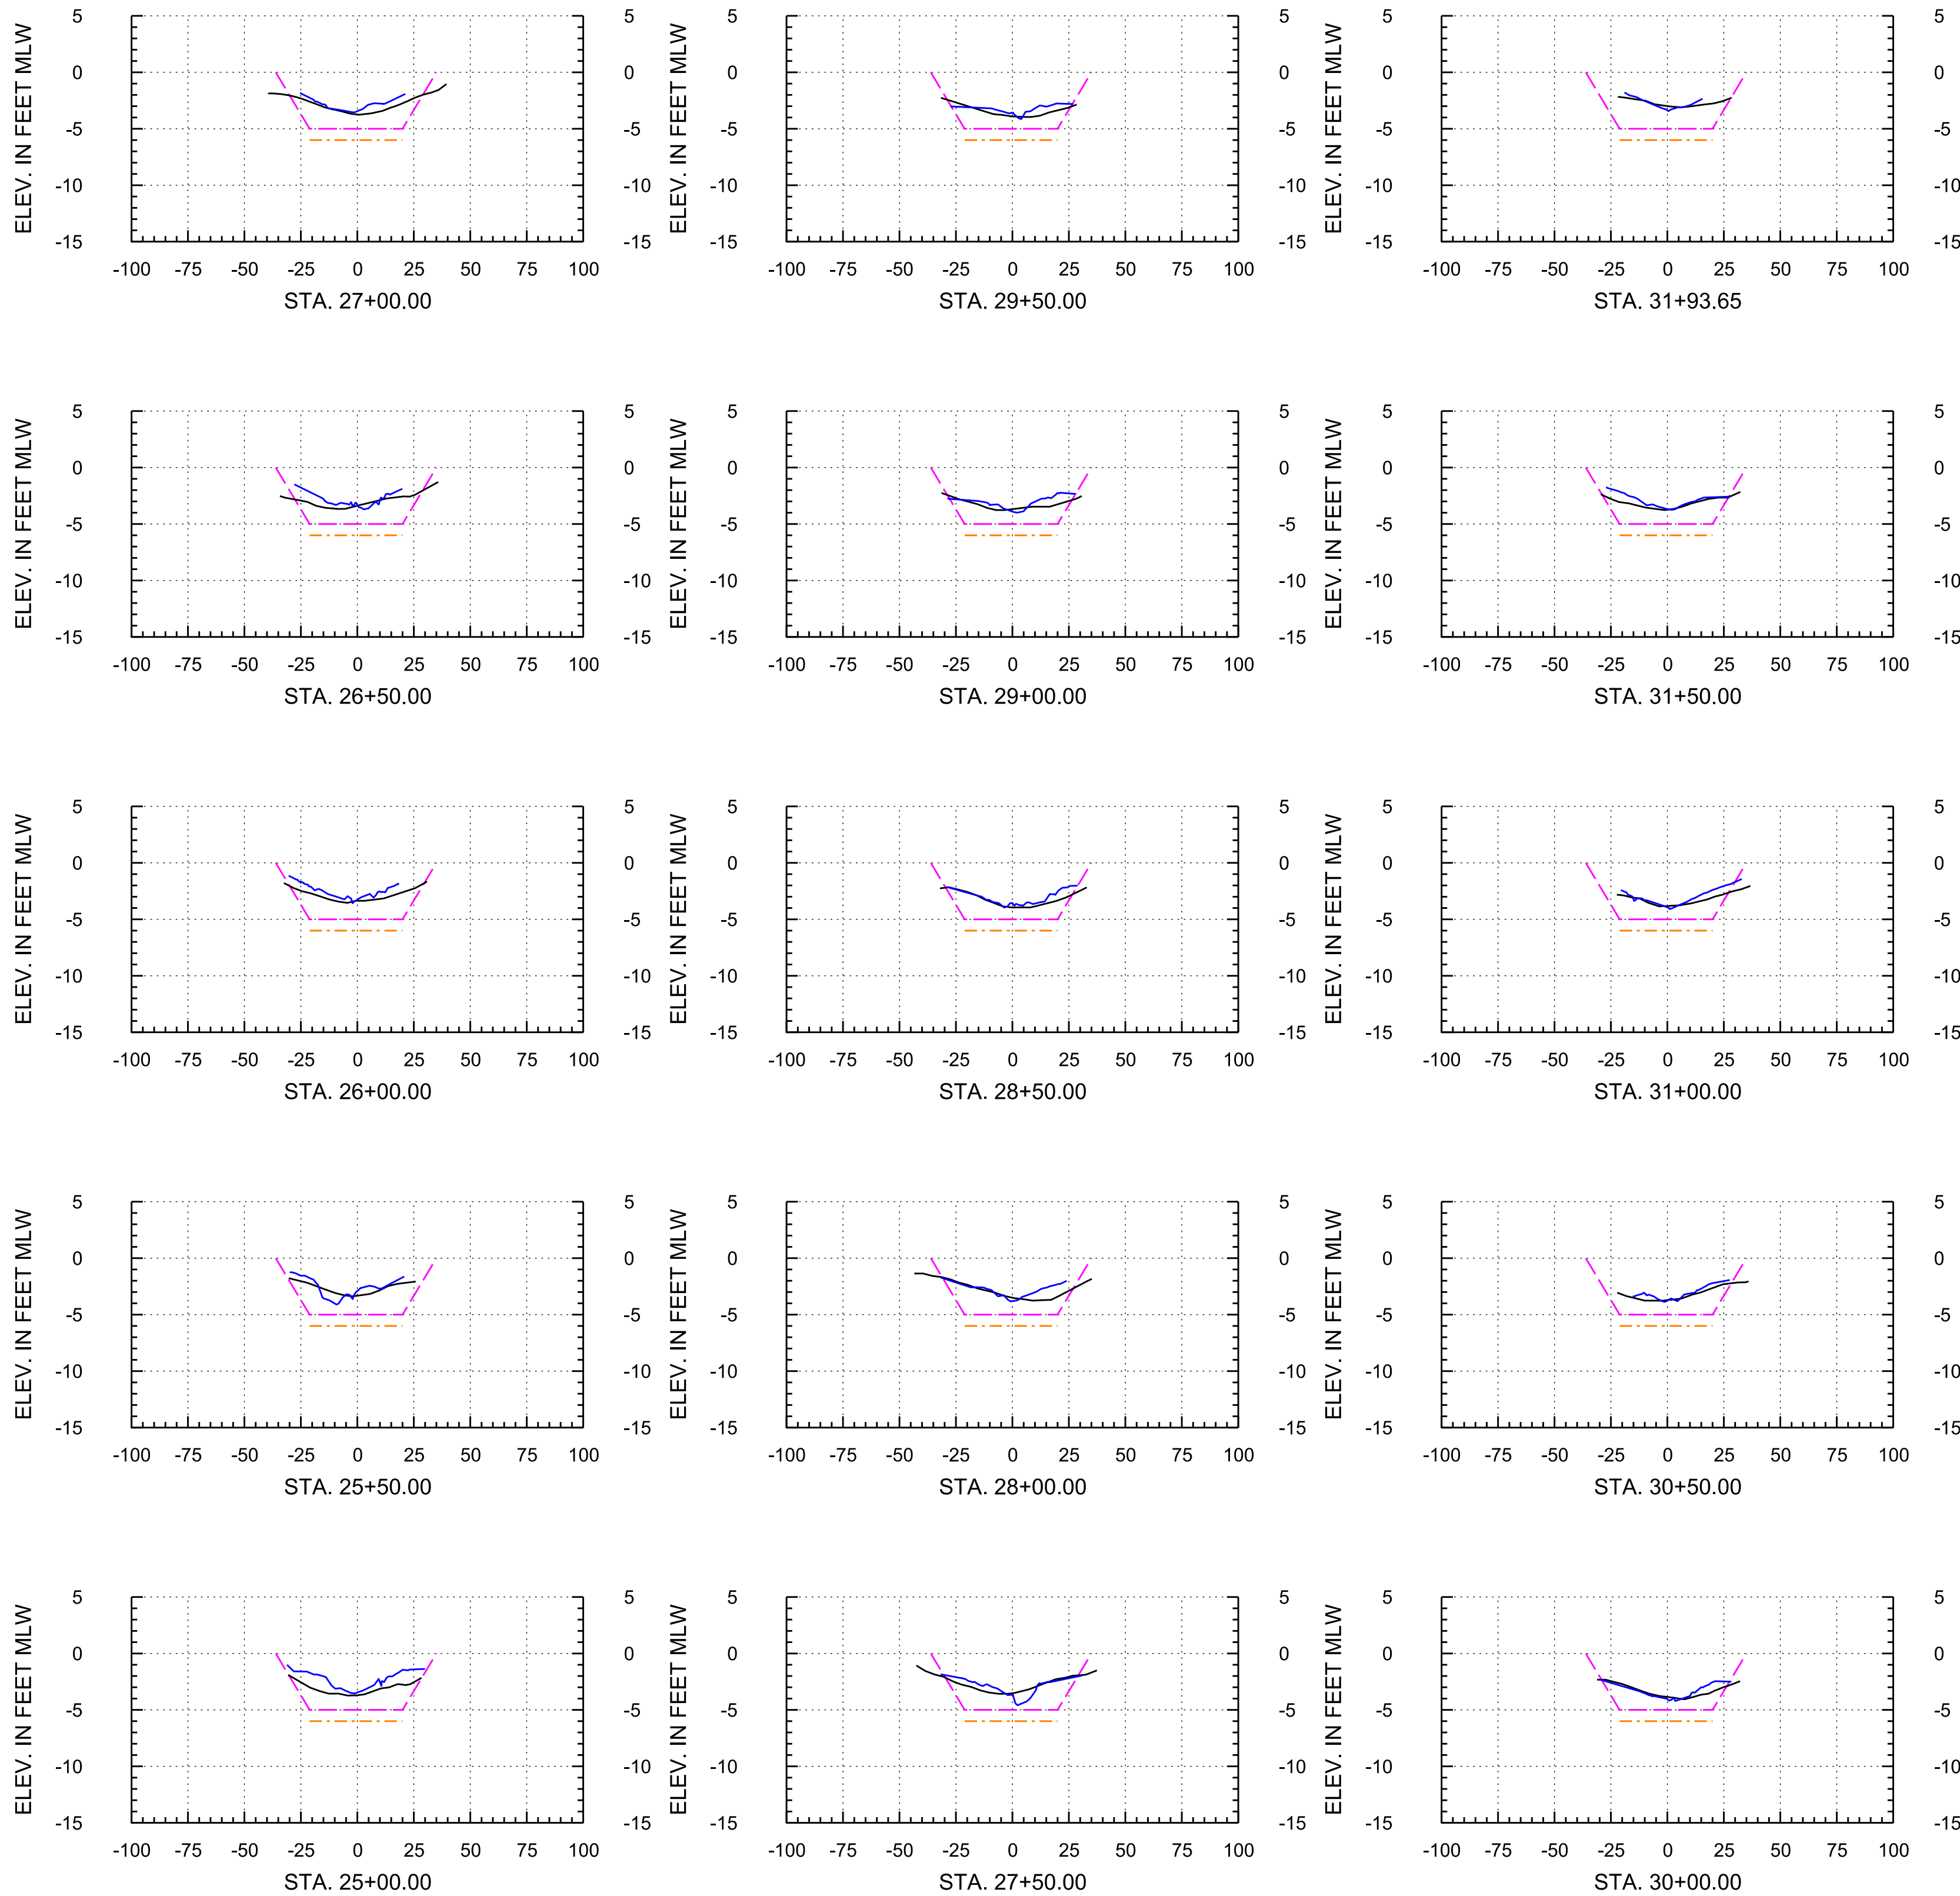

Arc Surveying & Mapping, Inc.
Professional Hydrographers • Surveyors • Mappers
5202 San Juan Avenue
Jacksonville, Florida 32210
904.384.8377

Prepared For:
Isle of Palms Special District
501 Riverside Avenue
Jacksonville, FL 32202

Project Title:
Isle of Palms South
Hydrographic After-Dredge Survey #3

— = ARC SURVEY HYDROGRAPHIC SURVEY OCTOBER 5,6, 2021
— = ARC SURVEY HYDROGRAPHIC SURVEY JUNE 23-JULY 6, 2020
- - - = TEMPLATE AT -5' MLW
- - - = TEMPLATE AT -6' MLW
MLW = MEAN LOW WATER
STA. = STATION

DATE	BY	REVISION

LB No. 6487
Drawn By: D. Trabits
Scale: see map
Plot Date: 10/08/21
File Name:
Fld Bk / Pg:
ARC Project No.:
2020-0077 AD3
SHEET: 21 OF: 21