


A MAP SHOWING A HYDROGRAPHIC SURVEY OF
A PORTION OF ISLE OF PALMS NORTH CANAL SYSTEM
LOCATED IN DUVAL COUNTY, FLORIDA



LEGEND/ABBREVIATIONS


----- = CHANNEL CENTERLINE
——— = CHANNEL TOE
MLW = MEAN LOW WATER
NO. = NUMBER
P.I. = POINT OF INTERSECTION
POB = POINT OF BEGINNING
STA. = STATION
NAVD 88 = NORTH AMERICAN
VERTICAL DATUM 1988
ELEV. = ELEVATION
CGS = COASTAL GEODETIC SURVEY

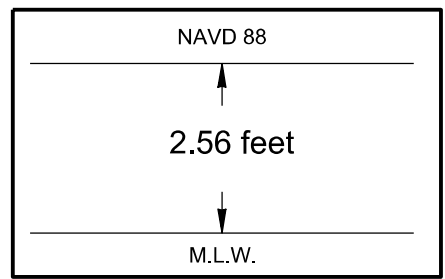

Relationship between NAVD 88
and Mean Low Water

BENCHMARKS	NAVD88 ELEV. (FT)	PLANE COORDINATES		DESCRIPTION
		X	Y	
Y 323	15.82	528,089.59	2,165,028.44	CGS BRASS DISK IN CONCRETE STAMPED Y 323 1970
PALM NORTH 1	4.60	521,064.20	2,163,201.96	SET 1/2" IRON PIPE W/ CAP LB# 6488

Richard J. Sawyer
Professional Surveyor and Mapper No. 6131
NOT VALID WITHOUT THE SIGNATURE AND THE ORIGINAL RAISED SEAL OF A FLORIDA LICENSED SURVEYOR AND MAPPER

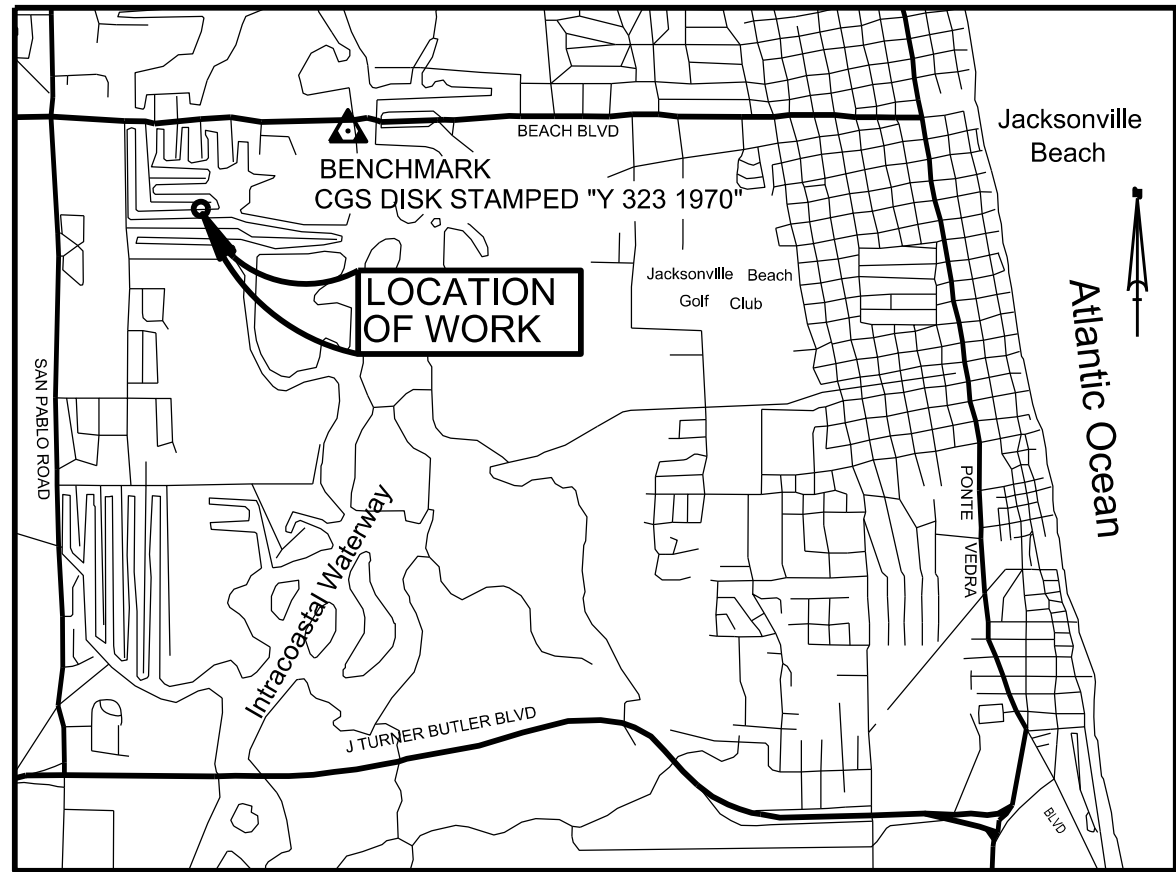



VICINITY MAP
NOT TO SCALE

SURVEY NOTES:

- HORIZONTAL DATUM: NORTH AMERICAN DATUM OF 1983/88, STATE PLANE COORDINATES, FLORIDA EAST ZONE.
- VERTICAL DATUM: MEAN LOW WATER (MLW). SOUNDINGS ARE IN FEET AND TENTHS. MLW DATUM OBTAINED FROM LABINS POINT IDENTIFICATION NUMBER 3723.
- UNITS: U.S SURVEY FEET.
- CONTOUR INTERVAL: 1 FOOT.
- THIS HYDROGRAPHIC SURVEY WAS PERFORMED UTILIZING DIFFERENTIAL GPS (DGPS) SURVEYING METHODS FOR HORIZONTAL POSITIONING.
- SOUNDINGS WERE COLLECTED USING A KNUDSEN 320M SINGLE BEAM SONAR. DATA PROCESSING WAS COMPLETED USING HYPACK HYSWEEP SOFTWARE.
- THE INFORMATION DEPICTED ON THIS MAP REPRESENTS THE RESULTS OF A SURVEY PERFORMED ON THE INDICATED DATES BELOW AND CAN ONLY BE CONSIDERED AS INDICATING THE GENERAL CONDITIONS AT THAT TIME.

VESSEL	DATE OF SURVEY
JON BOAT	JUNE 23-JULY 6, 2020
- SURVEY QUALITY CONTROL STANDARDS AND FIELD EQUIPMENT CALIBRATIONS WERE FOLLOWED DURING THIS SURVEY IN ACCORDANCE WITH EM 1110-2-1003 FOR CLASS 1 HYDROGRAPHIC SURVEYS.
- INTRACOASTAL CHANNEL LIMITS OBTAINED FROM A U.S. ARMY CORPS OF ENGINEERS MAP LABELED "INTRACOASTAL WATERWAY JACKSONVILLE TO MIAMI AND MIAMI TO KEY WEST, PROJECT CONDITION SURVEY 7, 10 & 12-FOOT PROJECT DEPTH" JOB NUMBER 04-021. NO ATTEMPT WAS MADE TO VERIFY INFORMATION, IT IS NOT TO BE USED FOR NAVIGATION.
- BACKGROUND PHOTOGRAPHY WAS OBTAINED FROM WWW.LABINS.ORG, DATED 2017.
- DOCKS WERE NOT LOCATED DURING THIS SURVEY. LOCATIONS BASED ON AN ARC FEBRUARY 2018 ISLE OF PALMS SURVEY.


SHEET INDEX

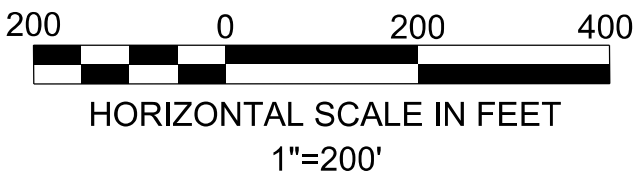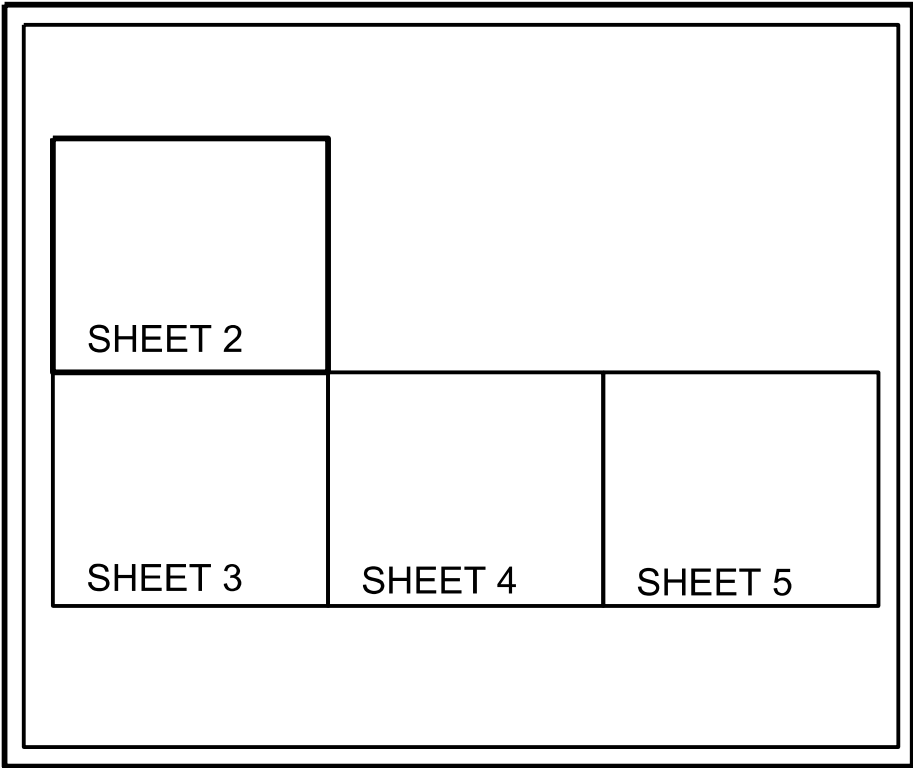



Project Title:
Isle of Palms North
Hydrographic Survey

Prepared For:
Isle of Palms Special District
501 Riverside Avenue
Jacksonville, FL 32202


Arc Surveying & Mapping, Inc.
Professional Hydrographers • Surveyors • Mappers
5202 San Juan Avenue
Jacksonville, Florida 32210
904.394.8377

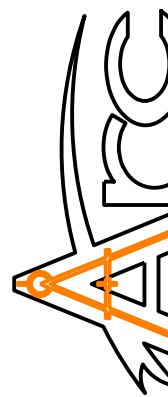

LB No. 6487
Drawn By: D. Trabits
Scale: see map
Plot Date: 07/15/20
File Name:
Fld Bk / Pg:NA
ARC Project No.:
2020-0077
SHEET: 1 OF: 24

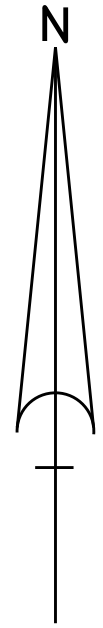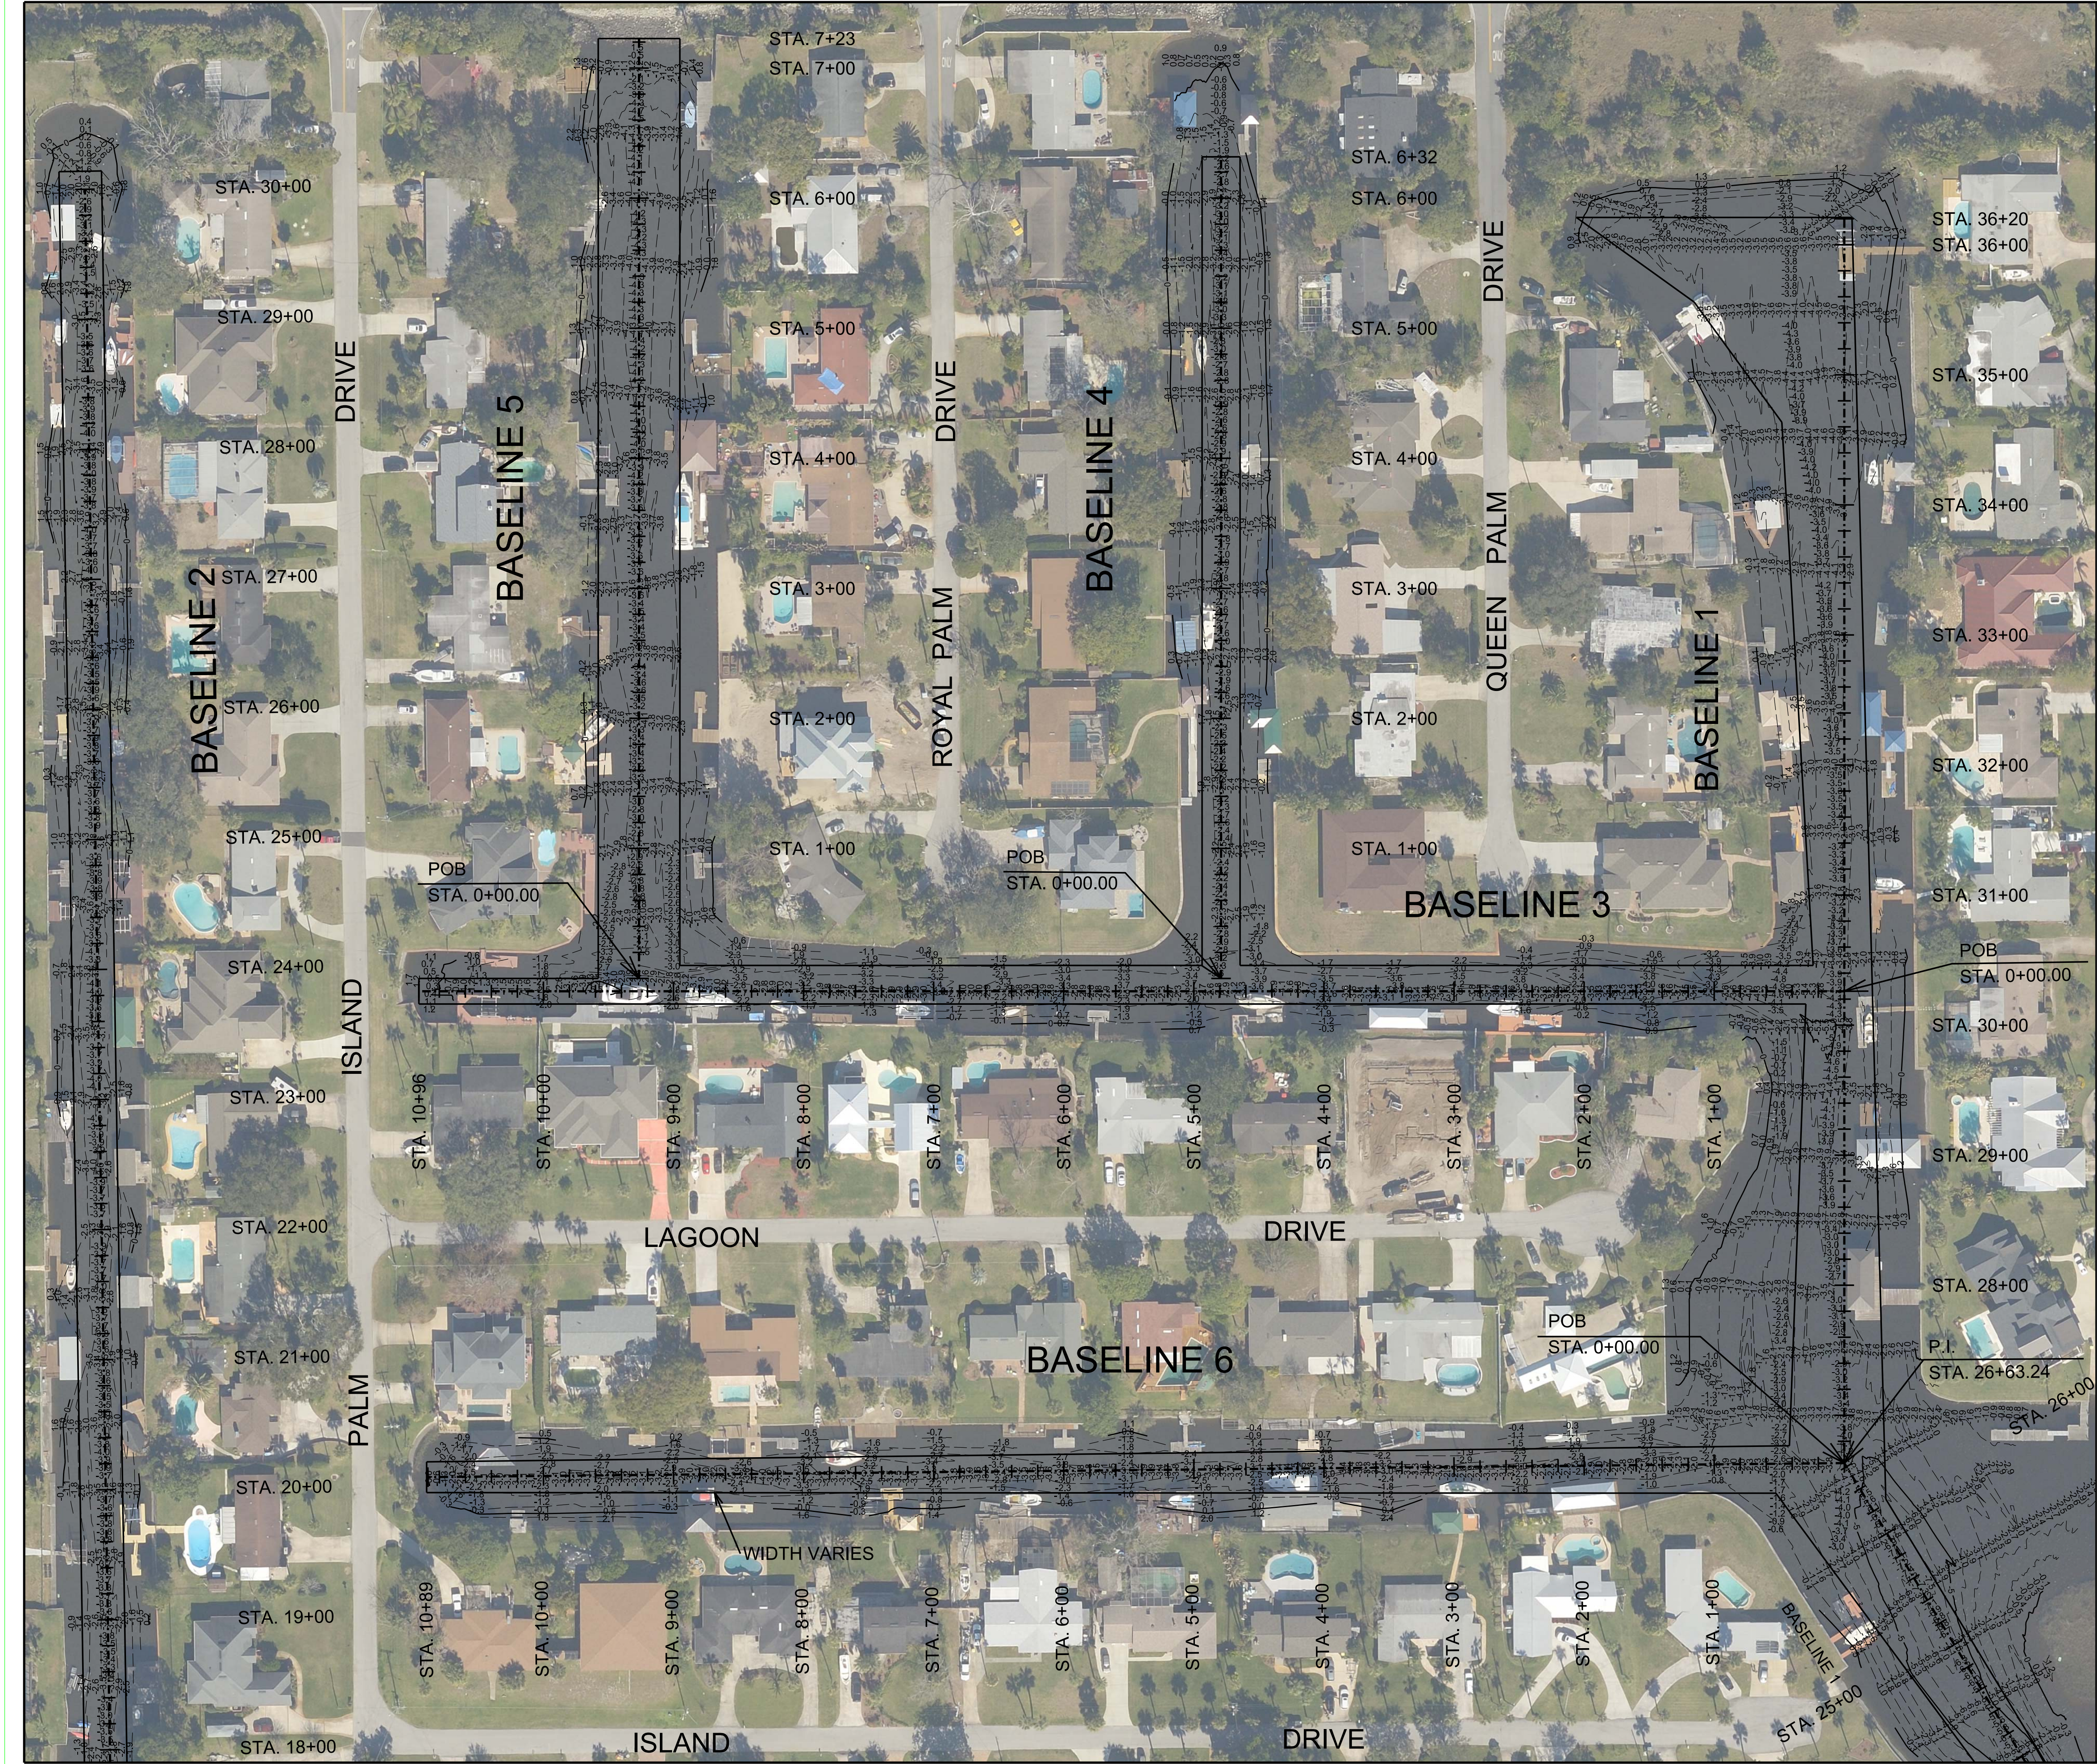


SHEET INDEX

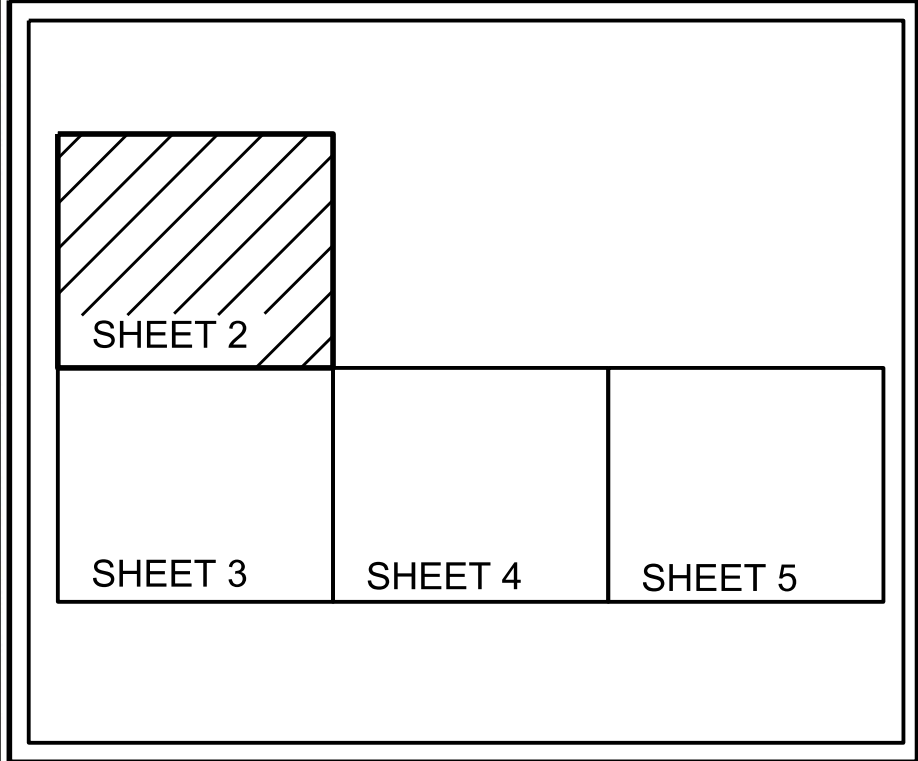

LEGEND/ABBREVIATIONS

- = CHANNEL CENTERLINE
- = CHANNEL TOE
- MLW = MEAN LOW WATER
- NO. = NUMBER
- P.I. = POINT OF INTERSECTION
- POB = POINT OF BEGINNING
- STA. = STATION
- NGVD = NATIONAL GEODETIC VERTICAL DATUM
- ELEV. = ELEVATION

- NOTES:
- REFER TO SURVEY NO. 2020-0077
 - SEE SHEET NO.1 FOR SURVEY NOTES.

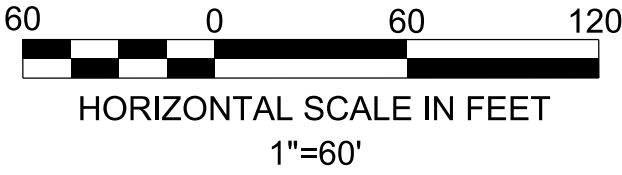


DATE	BY	REVISION



Project Title:
Isle of Palms North
Hydrographic Survey

Prepared For:
Isle of Palms Special District
501 Riverside Avenue
Jacksonville, FL 32202


Arc Surveying & Mapping, Inc.
Professional Hydrographers • Surveyors • Mappers
5202 San Juan Avenue
Jacksonville, Florida 32210
904.394.8377

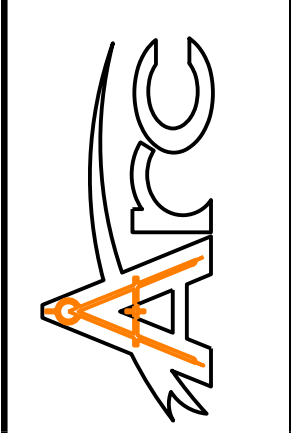

LB No. 6487
Drawn By: D. Trabits
Scale: see map
Plot Date: 07/15/20
File Name:
Fld Bk / Pg:NA
ARC Project No.: 2020-0077
SHEET: 2 OF: 24

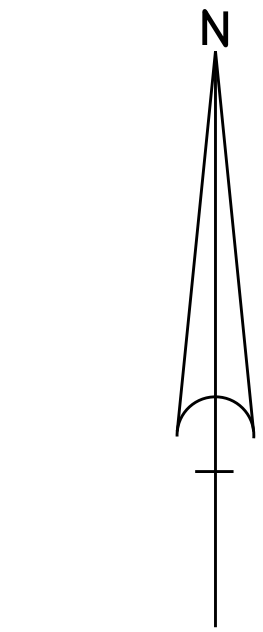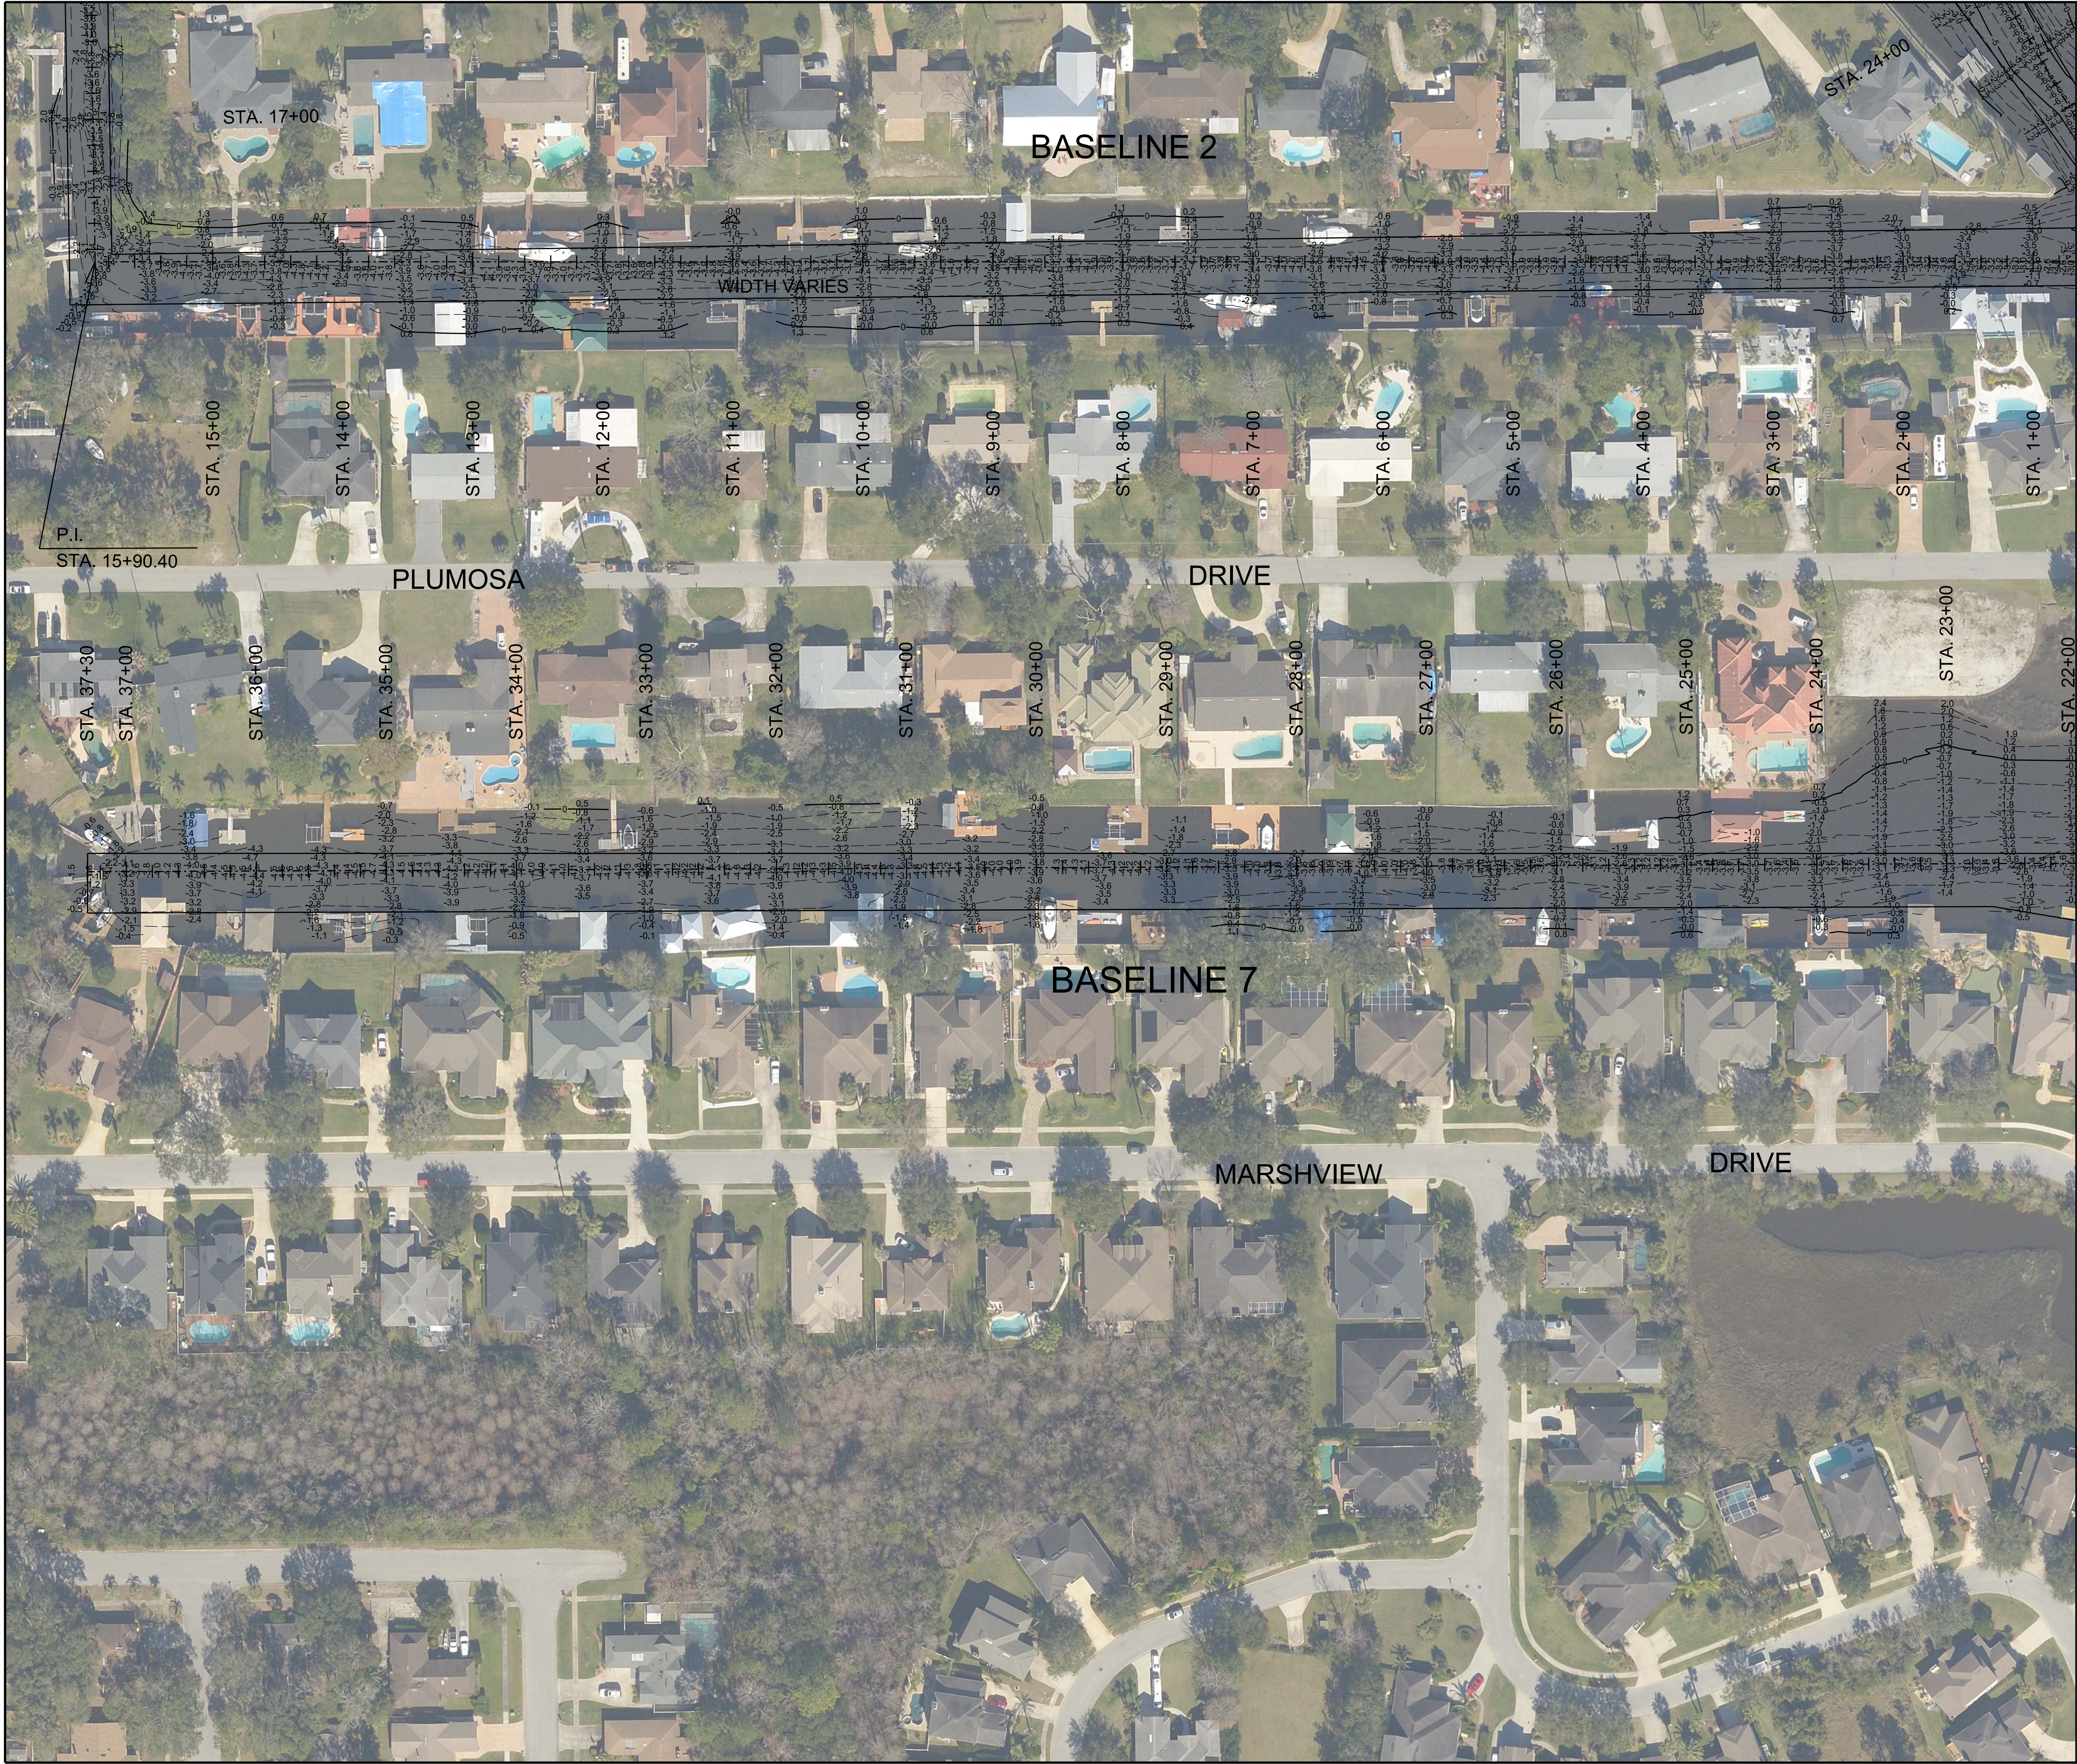


SHEET INDEX

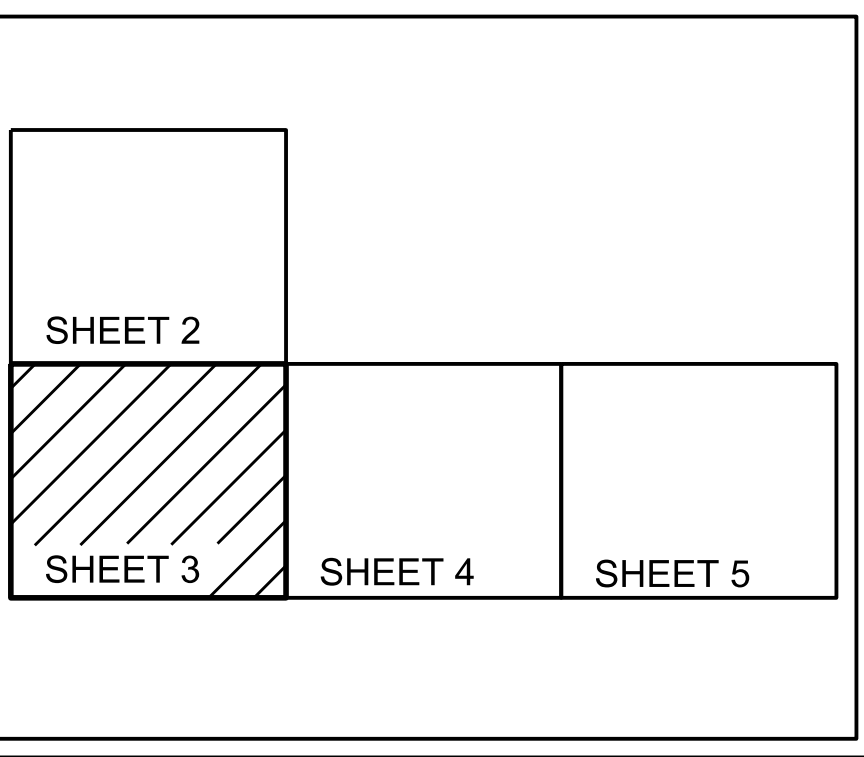

LEGEND/ABBREVIATIONS

- = CHANNEL CENTERLINE
- = CHANNEL TOE
- MLW = MEAN LOW WATER
- NO. = NUMBER
- P.I. = POINT OF INTERSECTION
- POB = POINT OF BEGINNING
- STA. = STATION
- NGVD = NATIONAL GEODETIC VERTICAL DATUM
- ELEV. = ELEVATION

- NOTES:
1. REFER TO SURVEY NO. 2020-0077
 2. SEE SHEET NO.1 FOR SURVEY NOTES.

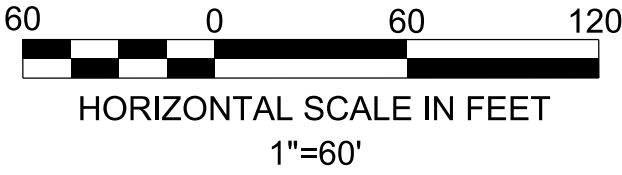


DATE	BY	REVISION



Project Title:
Isle of Palms North
Hydrographic Survey

Prepared For:
Isle of Palms Special District
501 Riverside Avenue
Jacksonville, FL 32202


Arc Surveying & Mapping, Inc.
Professional Hydrographers • Surveyors • Mappers
5202 San Juan Avenue
Jacksonville, Florida 32210
904.394.8377

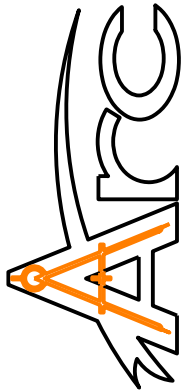

LB No. 6487
Drawn By: D. Trabits
Scale: see map
Plot Date: 07/15/20
File Name:
Fld Bk / Pg:NA
ARC Project No.: 2020-0077
SHEET: 3 OF: 24

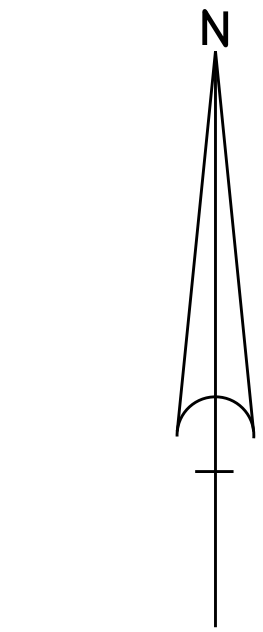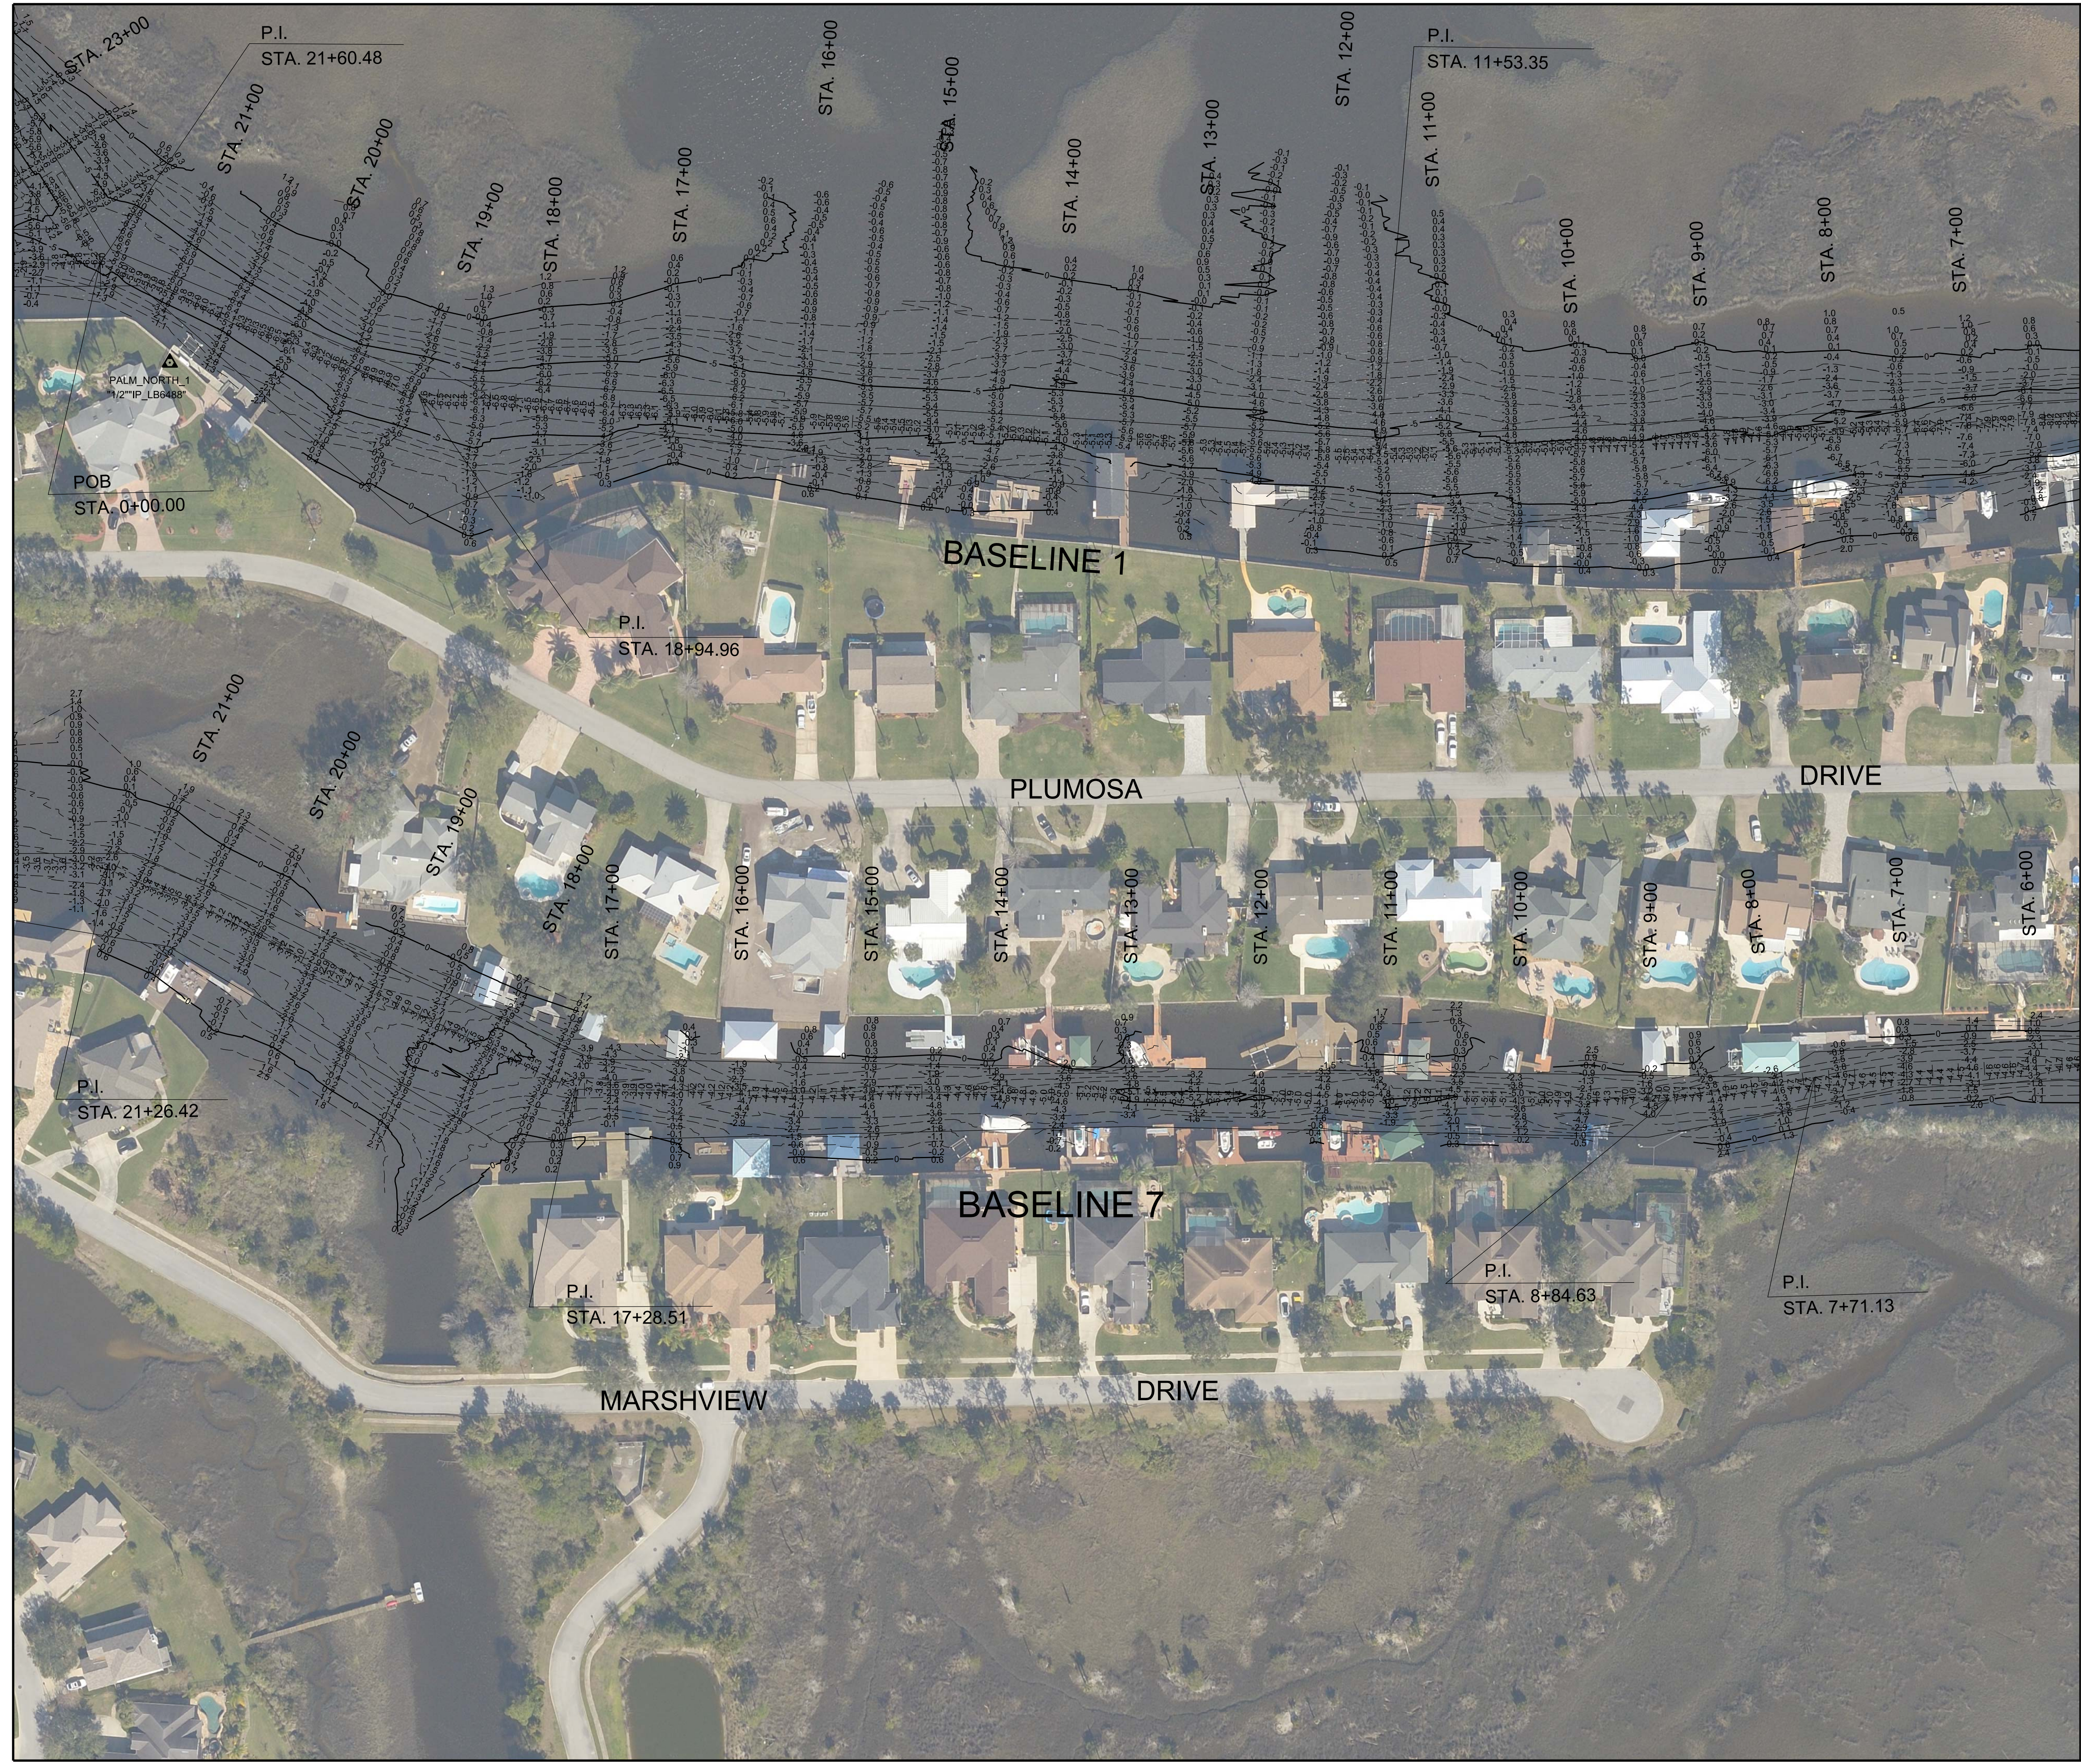


SHEET INDEX

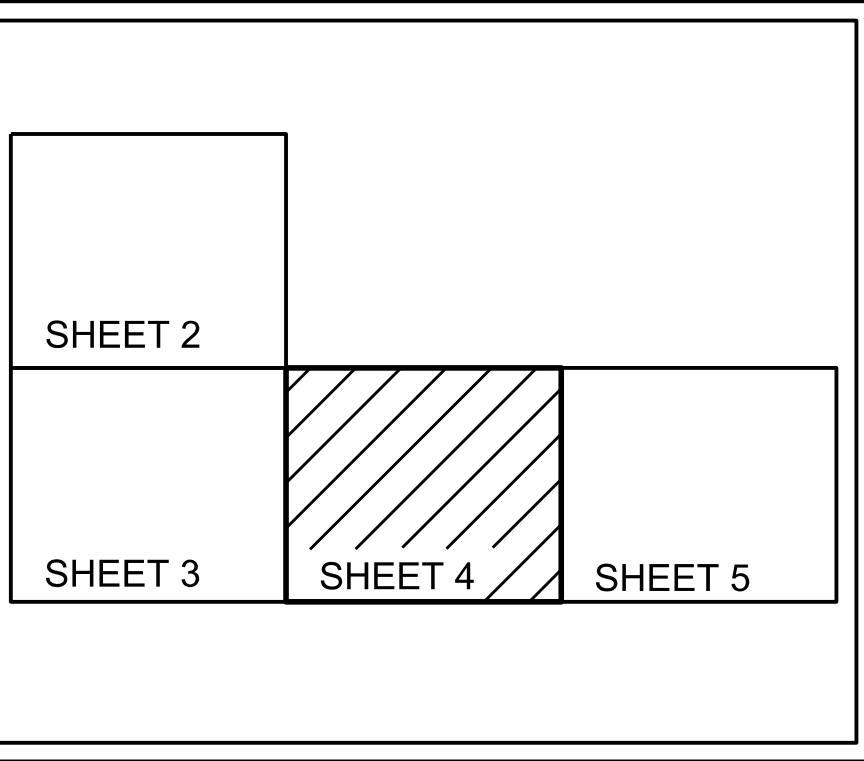

LEGEND/ABBREVIATIONS

- = CHANNEL CENTERLINE
- = CHANNEL TOE
- MLW = MEAN LOW WATER
- NO. = NUMBER
- P.I. = POINT OF INTERSECTION
- POB = POINT OF BEGINNING
- STA. = STATION
- NGVD = NATIONAL GEODETIC VERTICAL DATUM
- ELEV. = ELEVATION

- NOTES:
1. REFER TO SURVEY NO. 2020-0077
 2. SEE SHEET NO.1 FOR SURVEY NOTES.

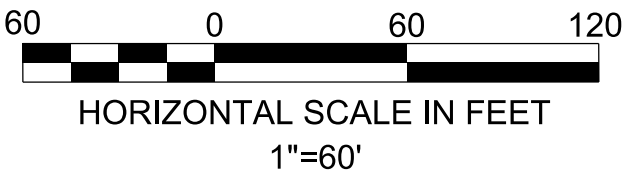


DATE	BY	REVISION

Project Title:
Isle of Palms North
Hydrographic Survey


Prepared For:
Isle of Palms Special District
501 Riverside Avenue
Jacksonville, FL 32202

Arc Surveying & Mapping, Inc.
Professional Hydrographers • Surveyors • Mappers
5202 San Juan Avenue
Florida 32210
Jacksonville, FL 32202
904.394.8377

LB No. 6487
Drawn By: D. Trubits
Scale: see map
Plot Date: 07/15/20
File Name:
Fld Bk / Pg:NA
ARC Project No.: 2020-0077
SHEET: 4 OF: 24

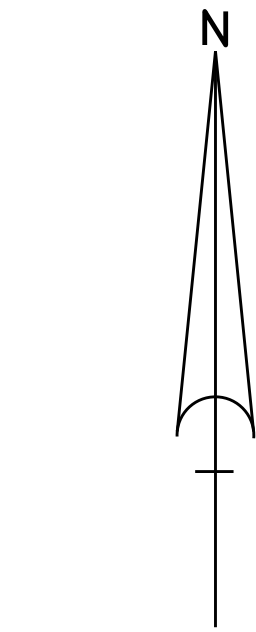


SHEET INDEX

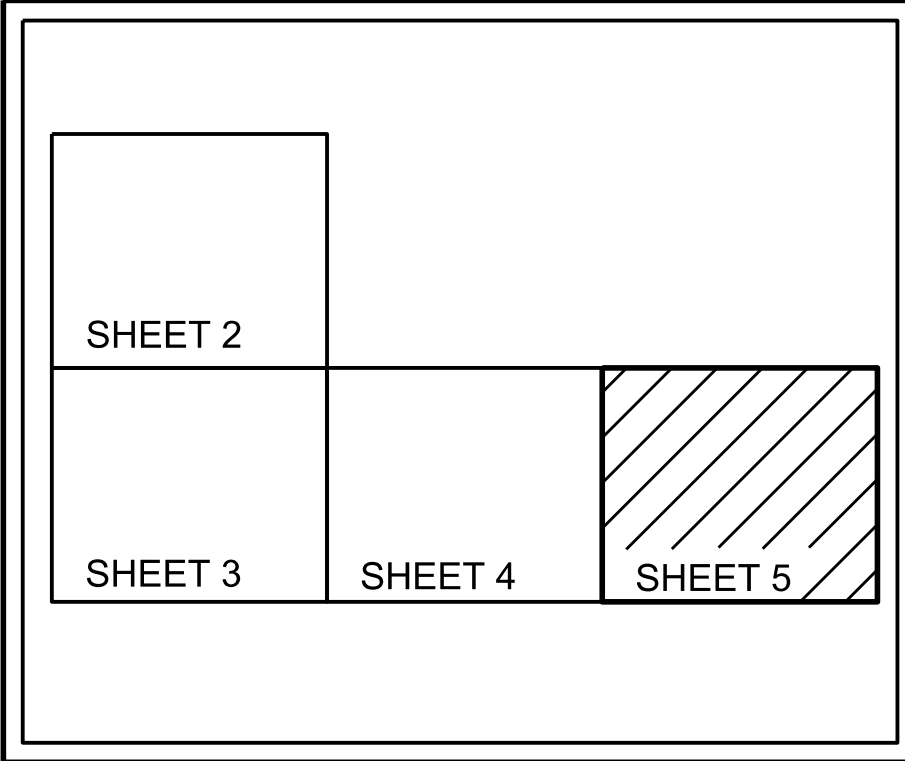

LEGEND/ABBREVIATIONS

- = CHANNEL CENTERLINE
- = CHANNEL TOE
- MLW = MEAN LOW WATER
- NO. = NUMBER
- P.I. = POINT OF INTERSECTION
- POB = POINT OF BEGINNING
- STA. = STATION
- NGVD = NATIONAL GEODETIC VERTICAL DATUM
- ELEV. = ELEVATION

- NOTES:
- REFER TO SURVEY NO. 2020-0077
 - SEE SHEET NO.1 FOR SURVEY NOTES.

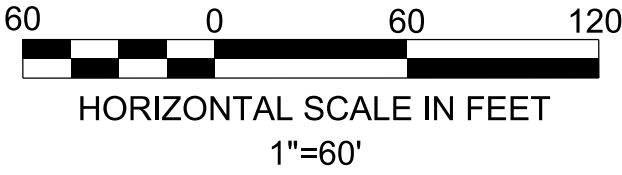


DATE	BY	REVISION

Project Title:
Isle of Palms North
Hydrographic Survey

Prepared For:
Isle of Palms Special District
501 Riverside Avenue
Jacksonville, FL 32202

Arc Surveying & Mapping, Inc.
Professional Hydrographers • Surveyors • Mappers
5202 San Juan Avenue
Jacksonville, Florida 32210
904.394.8377

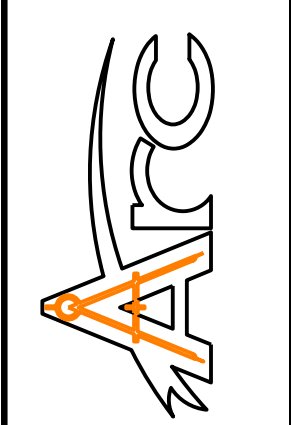

LB No. 6487
Drawn By: D. Trabits
Scale: see map
Plot Date: 07/15/20
File Name:
Fld Bk / Pg:NA
ARC Project No.: 2020-0077
SHEET: 5 OF: 24


CONTROL SHEET



BASELINE CONTROL TABULATION


BASELINE 1				
STATION	NORTHING	EASTING	NAD-83 AZIMUTH	LENGTH
0+00.00	2163193.89	523147.81	266°53'24"	1153.35
11+53.35	2163131.31	521996.16	273°33'45"	741.61
18+94.96	2163177.40	521255.99	292°23'19"	265.52
21+60.48	2163278.53	521010.48	328°47'19"	502.76
26+63.24	2163708.52	520749.95	0°00'00"	956.77
36+20.00	2164665.28	520749.95		
BASELINE 2				
STATION	NORTHING	EASTING	NAD-83 AZIMUTH	LENGTH
0+00.00	2163278.53	521010.48	270°00'00"	1590.40
15+90.40	2163278.53	519420.08	359°05'04"	1409.60
30+00.00	2164687.95	519397.56		
BASELINE 3				
STATION	NORTHING	EASTING	NAD-83 AZIMUTH	LENGTH
0+00.00	2164071.33	520749.95	270°00'00"	1095.68
10+95.68	2164071.33	519654.27		
BASELINE 4				
STATION	NORTHING	EASTING	NAD-83 AZIMUTH	LENGTH
0+00.00	2164081.15	520270.90	0°00'00"	631.77
6+31.77	2164712.92	520270.90		
BASELINE 5				
STATION	NORTHING	EASTING	NAD-83 AZIMUTH	LENGTH
0+00.00	2164081.15	519823.48	0°00'00"	722.72
7+22.72	2164803.87	519823.48		
BASELINE 6				
STATION	NORTHING	EASTING	NAD-83 AZIMUTH	LENGTH
0+00.00	2163708.52	520749.95	269°26'02"	1088.79
10+88.79	2163697.76	519661.22		
BASELINE 7				
STATION	NORTHING	EASTING	NAD-83 AZIMUTH	LENGTH
0+00.00	2162690.70	523101.61	267°03'40"	771.13
7+71.13	2162651.16	522331.50	261°51'58"	113.51
8+84.63	2162635.10	522219.14	270°27'37"	843.87
17+28.51	2162641.88	521375.29	296°01'00"	397.91
21+26.42	2162816.42	521017.70	269°45'18"	1603.58
37+30.00	2162809.60	519414.13		

NOTES:
1. REFER TO SURVEY NO. 17-12-15
2. SEE SHEET NO.1 FOR SURVEY NOTES.

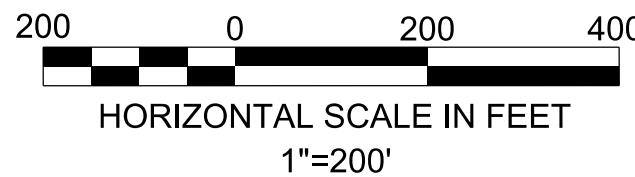

LEGEND/ABBREVIATIONS

- - - - -	= CHANNEL CENTERLINE
—————	= CHANNEL TOE
MLW	= MEAN LOW WATER
NO.	= NUMBER
P.I.	= POINT OF INTERSECTION
POB	= POINT OF BEGINNING
STA.	= STATION
NAVD 88	= NORTH AMERICAN VERTICAL DATUM 1988
ELEV.	= ELEVATION

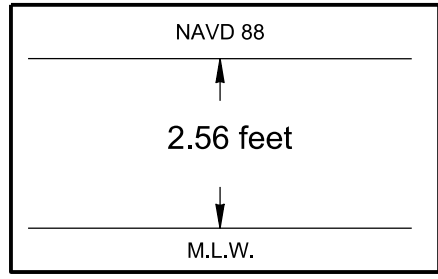

Relationship between NAVD 88 and Mean Low Water


BENCHMARKS	NAVD88 ELEV. (FT)	PLANE COORDINATES		DESCRIPTION
		X	Y	
Y 323	15.82	528.08.59	2,165,028.44	CGS BRASS DISK IN CONCRETE STAMPED Y 323 1970
PALM NORTH 1	4.60	521,064.20	2,163,201.96	SET 1/2" IRON PIPE W/ CAP LB# 6488

DATE	BY	REVISION

Project Title:
Isle of Palms North
Hydrographic Survey



Prepared For:
Isle of Palms Special District
501 Riverside Avenue
Jacksonville, FL 32202

Arc Surveying & Mapping, Inc.
Professional Hydrographers • Surveyors • Mappers
5202 San Juan Avenue
Florida 32210
Jacksonville, 904.364.8377

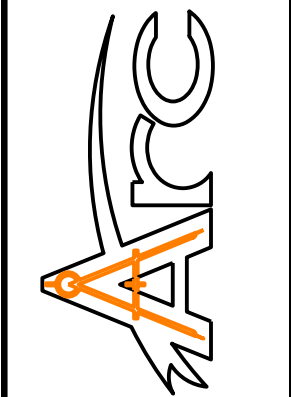

LB No. 6487
Drawn By: D. Trabits
Scale: see map
Plot Date: 07/15/20
File Name:
Fld Bk / Pg:NA
ARC Project No.: 2020-0077
SHEET: 6 OF: 24

ISLE OF PALMS NORTH, SURVEY BASELINE 1

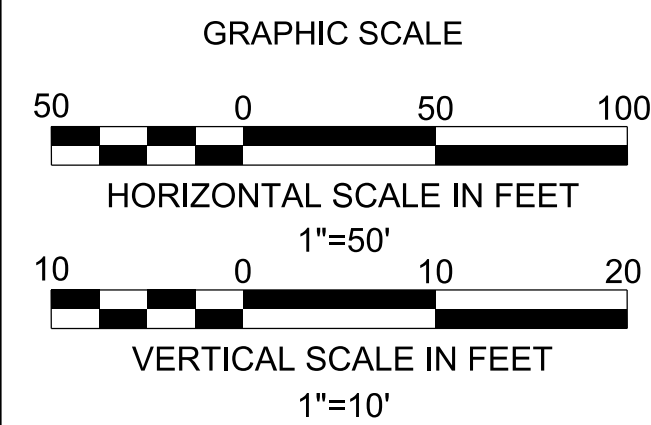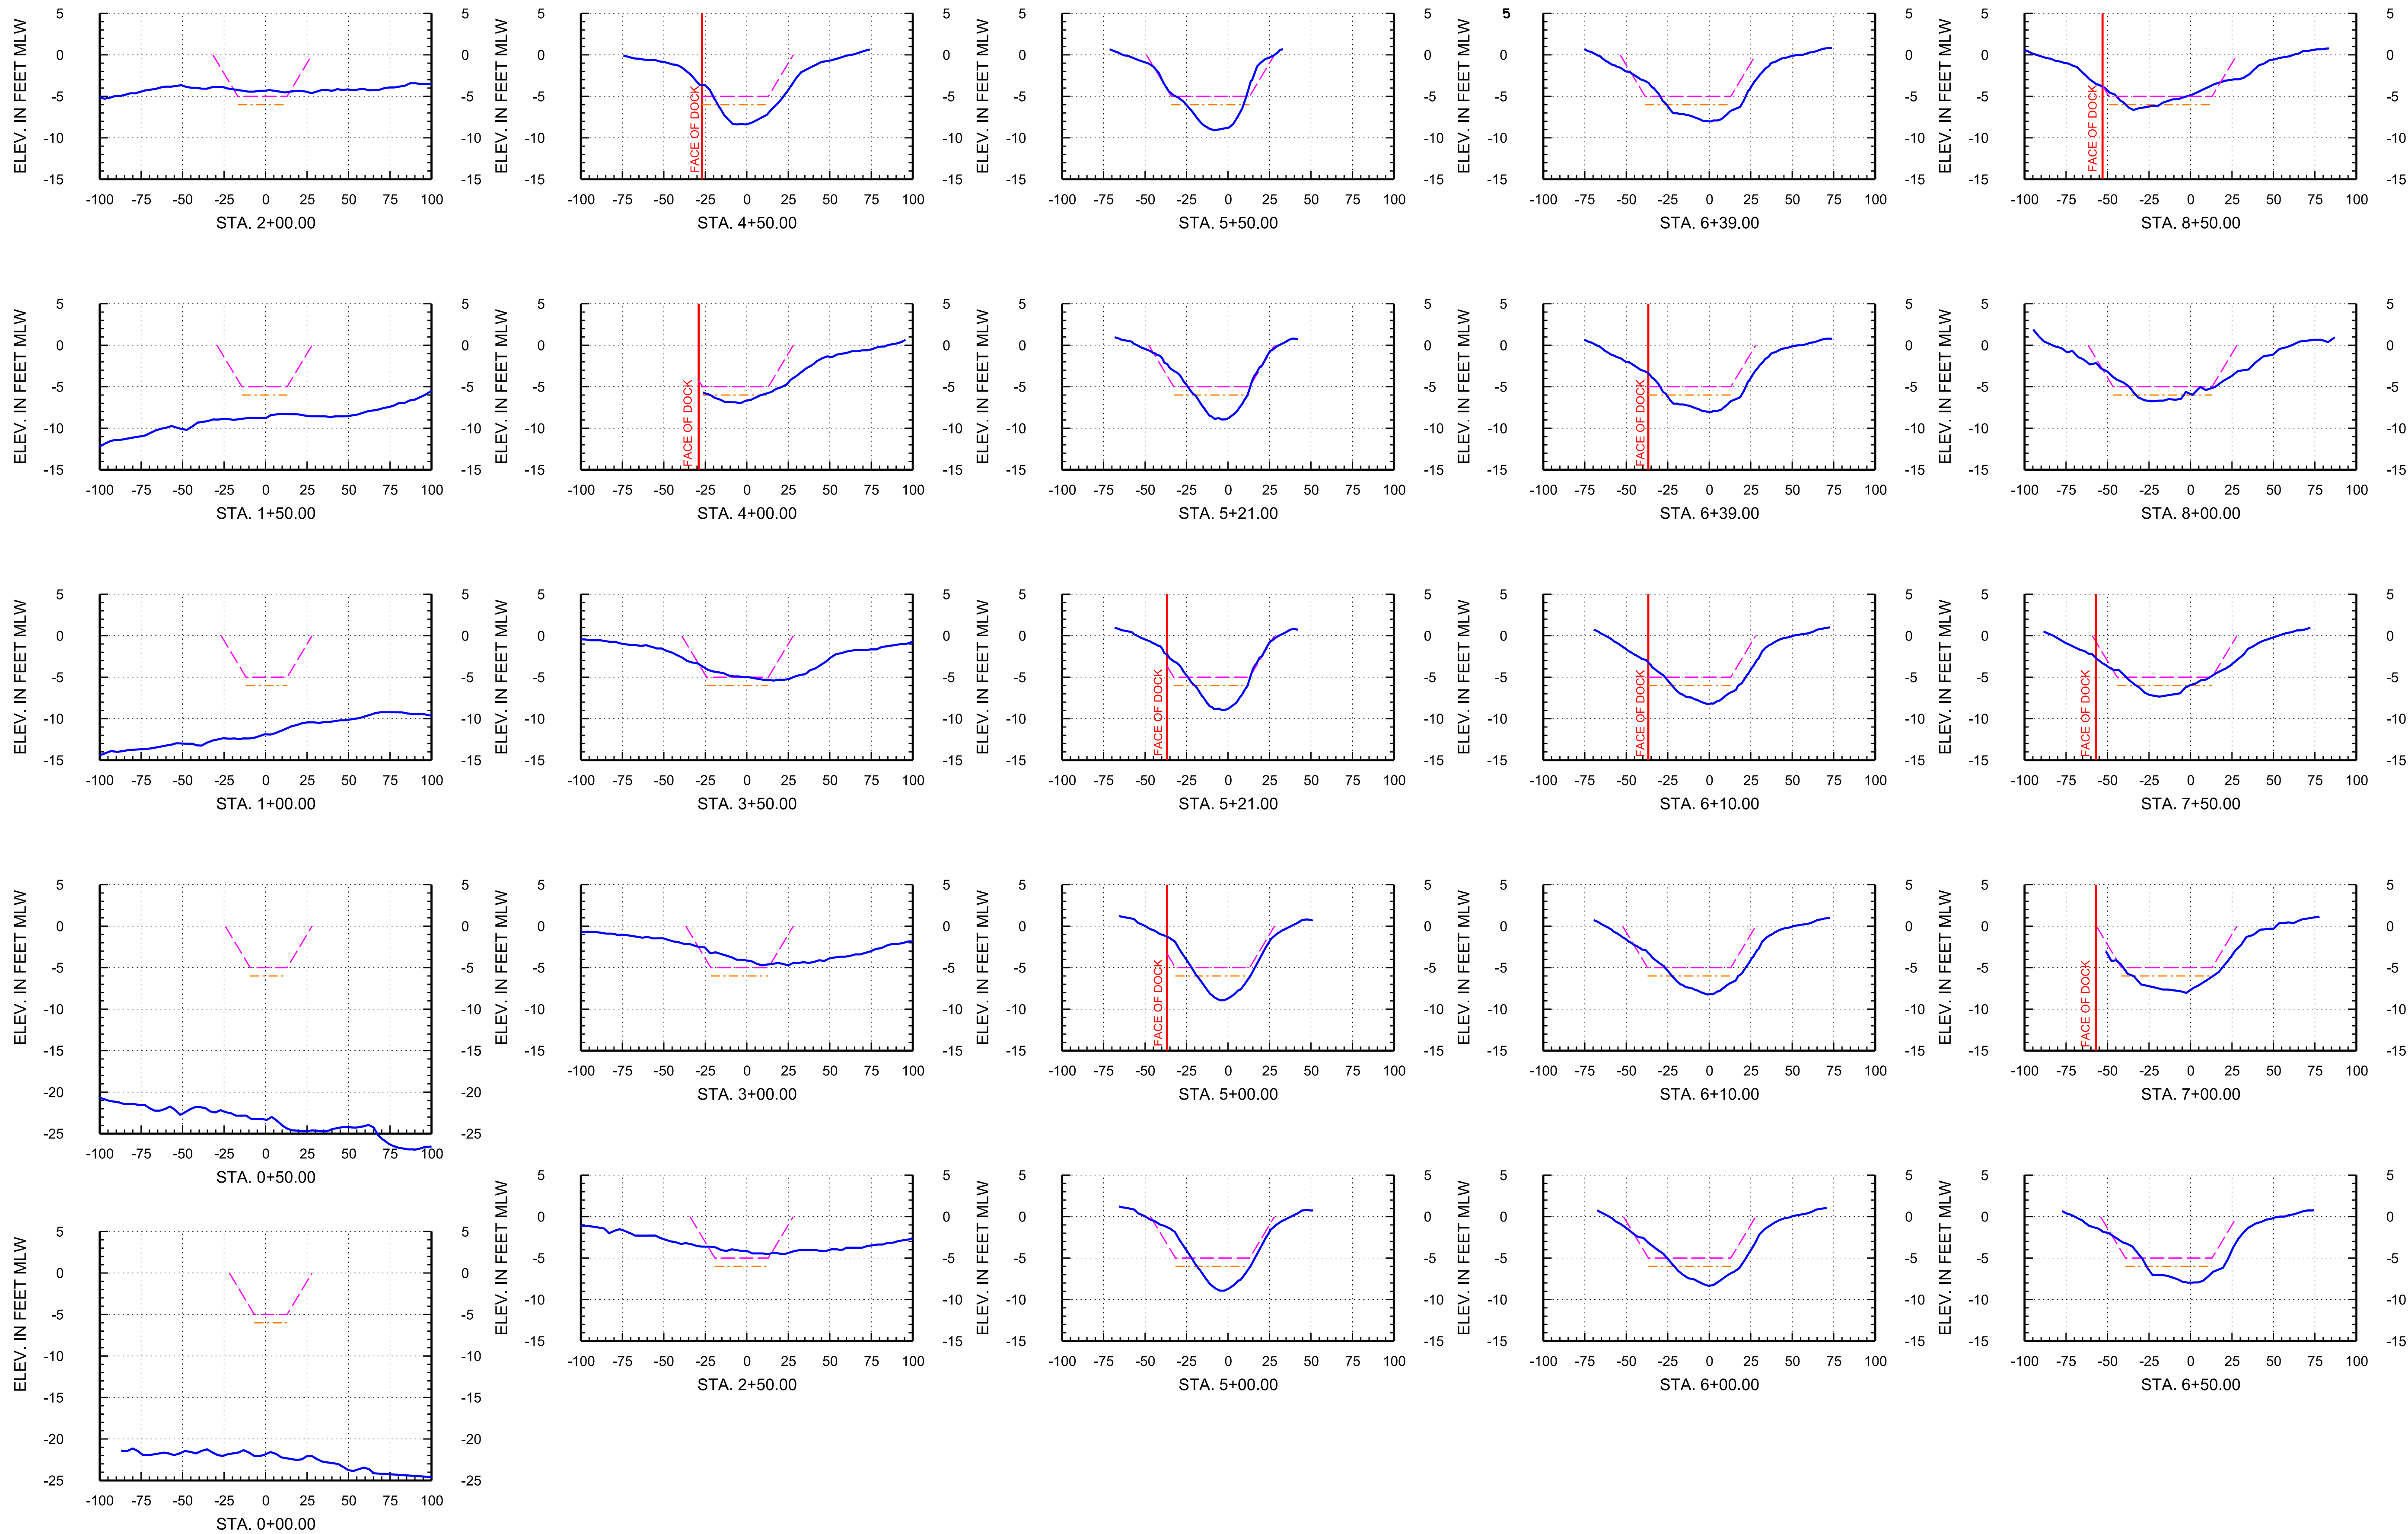

Arc Surveying & Mapping, Inc.
Professional Hydrographers • Surveyors • Mappers
5202 San Juan Avenue
Jacksonville, Florida 32210
904.384.8377

Prepared For:
Isle of Palms Special District
501 Riverside Avenue
Jacksonville, FL 32202




Project Title:
Isle of Palms North
Hydrographic Survey

— = ARC SURVEY HYDROGRAPHIC SURVEY JUNE 23-JULY 6, 2020
- - - = TEMPLATE AT -5' MLW
- - - = TEMPLATE AT -6' MLW
MLW = MEAN LOW WATER
STA. = STATION

DATE	BY	REVISION

LB No. 6487
Drawn By: D. Trabis
Scale: see map
Plot Date: 07/15/20
File Name:
Fld Bk / Pg:
ARC Project No.:
2020-0077
SHEET: 7 OF: 24

ISLE OF PALMS NORTH, SURVEY BASELINE 1

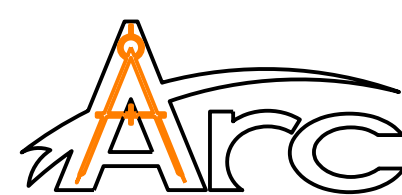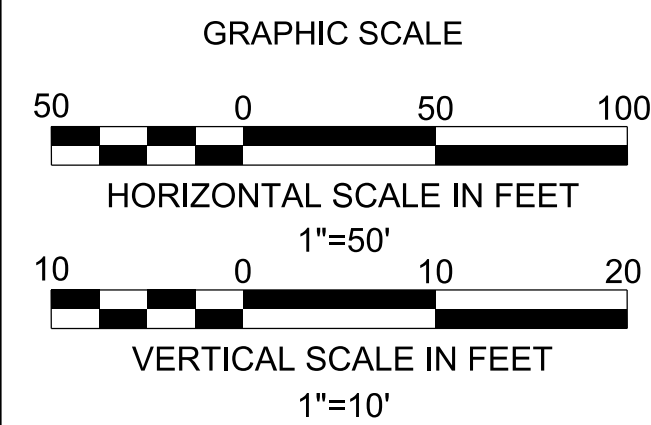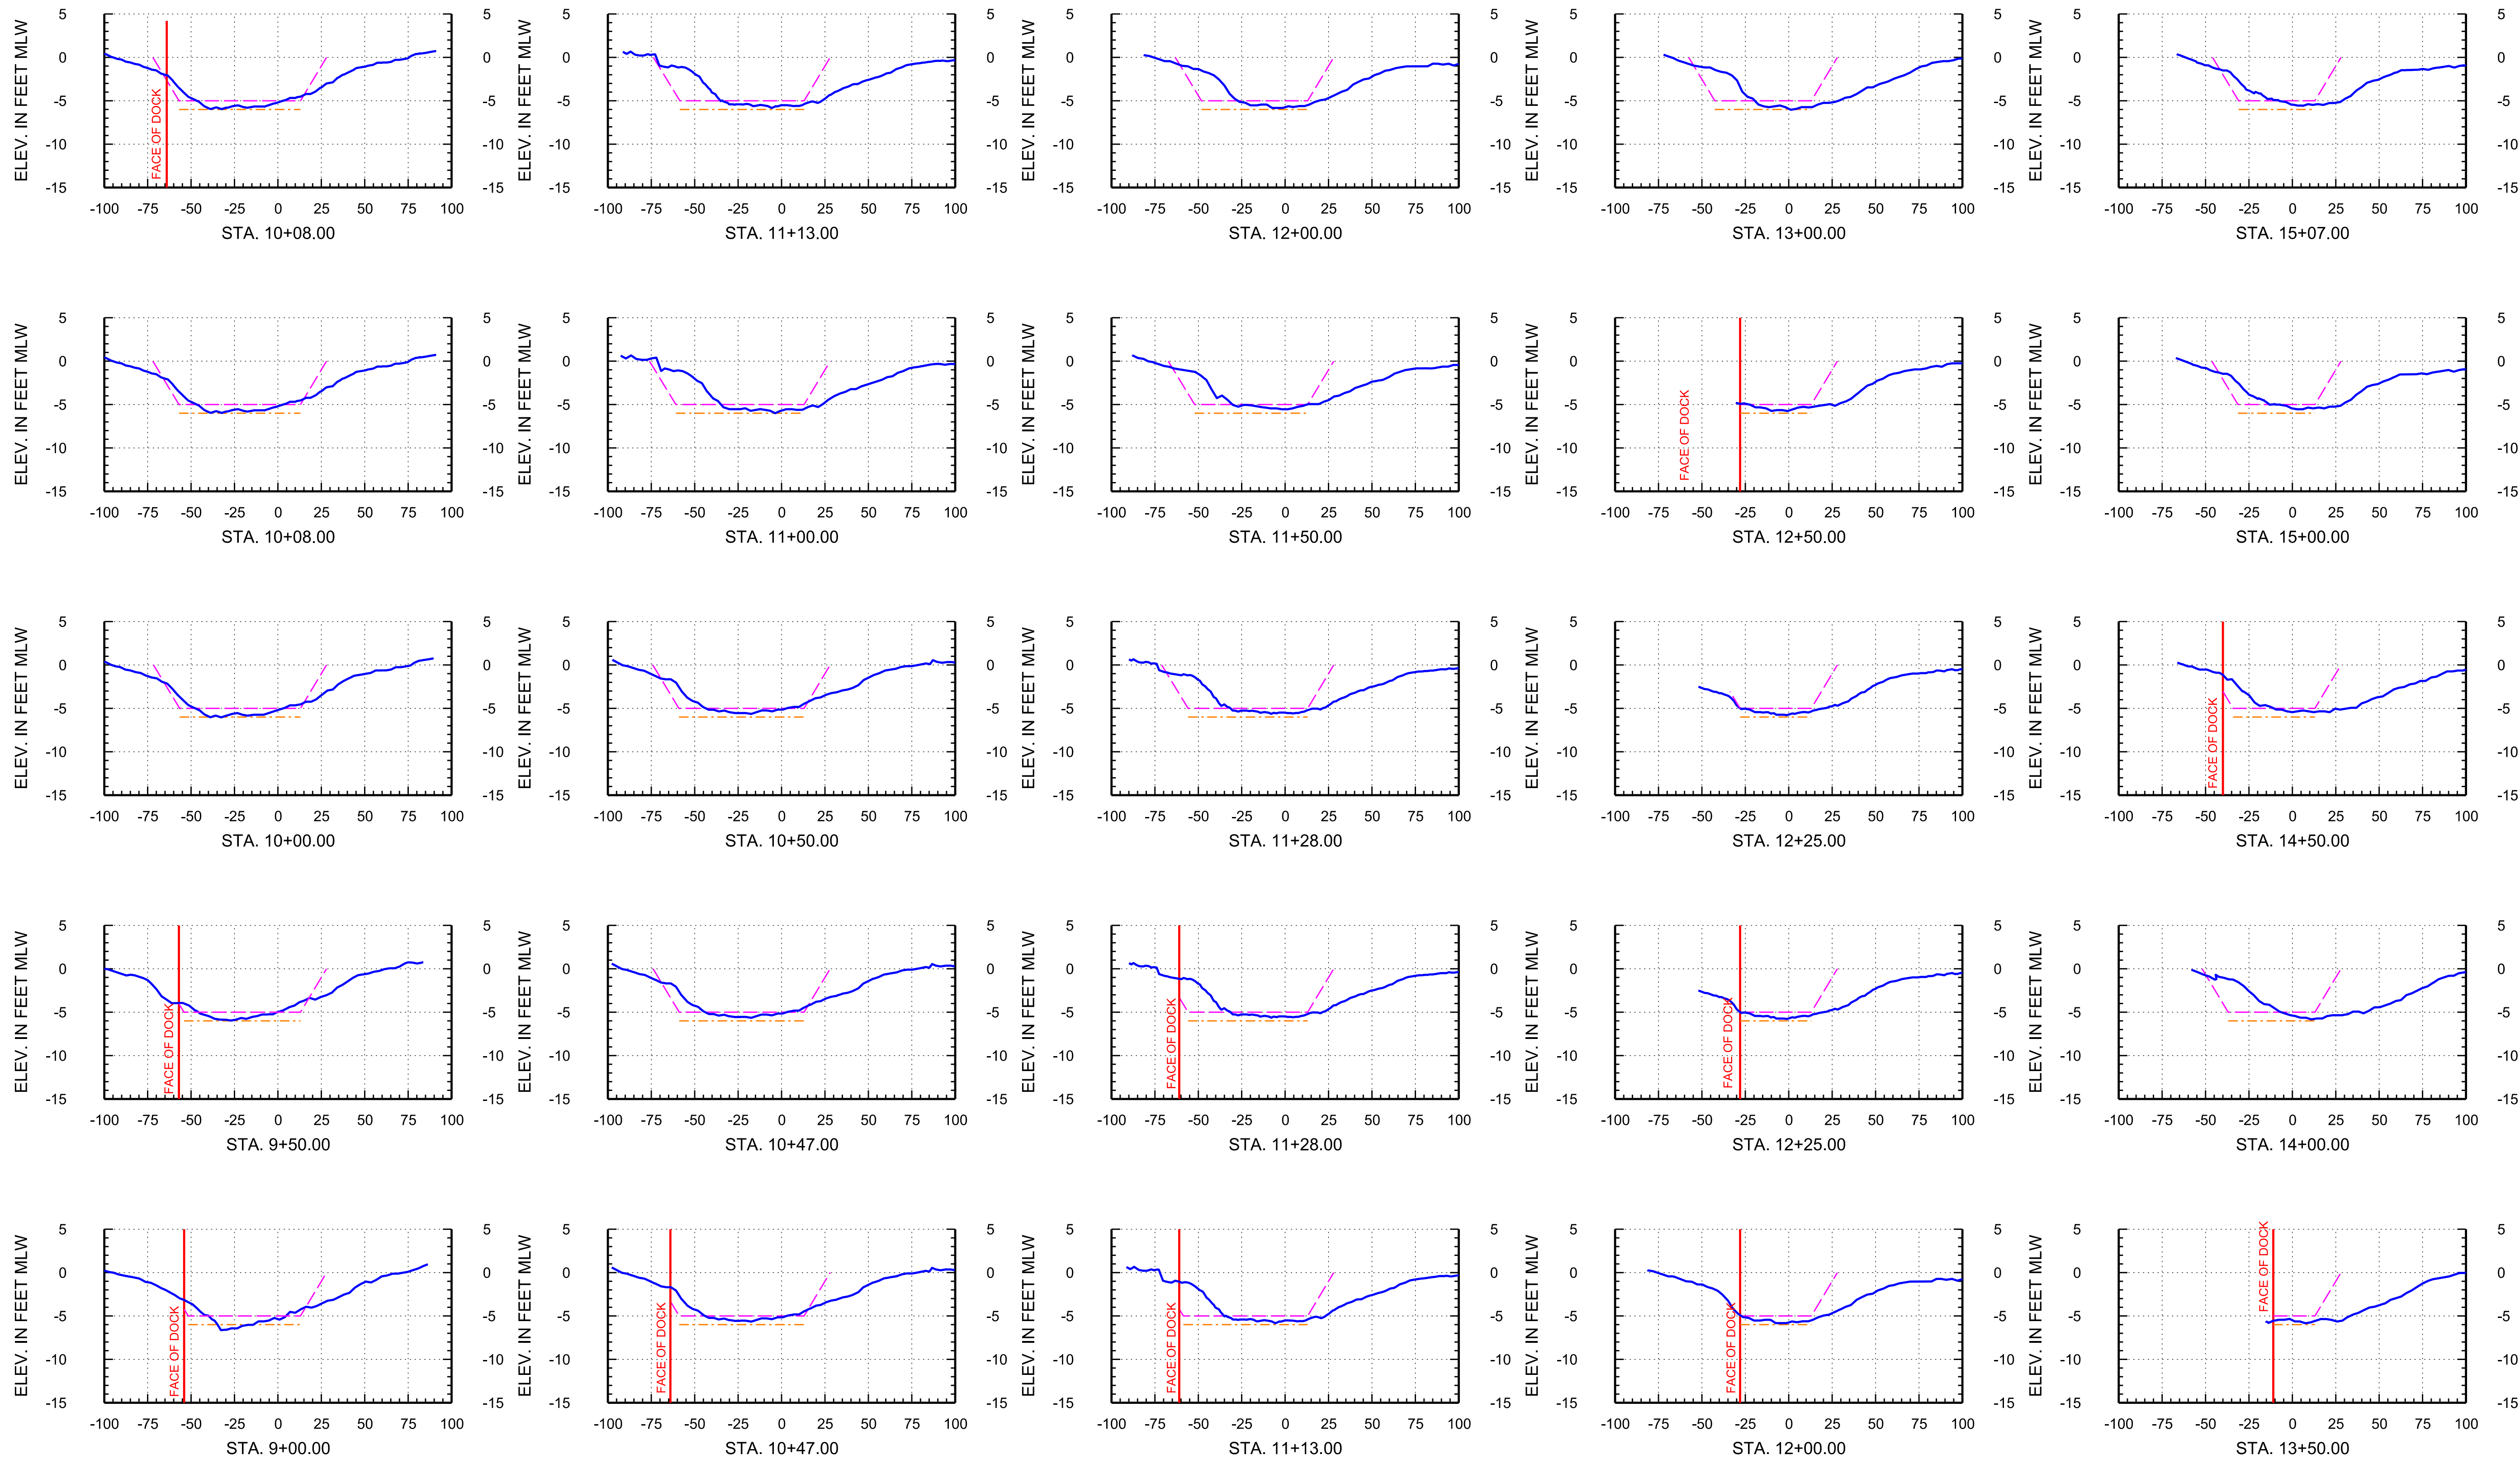

Arc Surveying & Mapping, Inc.
Professional Hydrographers • Surveyors • Mappers
5202 San Juan Avenue
Jacksonville, Florida 32210
904.384.8377

Prepared For:
Isle of Palms Special District
501 Riverside Avenue
Jacksonville, FL 32202



Project Title:
Isle of Palms North
Hydrographic Survey

— = ARC SURVEY HYDROGRAPHIC SURVEY JUNE 23-JULY 6, 2020
- - - = TEMPLATE AT -5' MLW
- - - = TEMPLATE AT -6' MLW
MLW = MEAN LOW WATER
STA. = STATION

DATE	BY	REVISION

LB No. 6487
Drawn By: D. Trabis
Scale: see map
Plot Date: 07/15/20
File Name:
Fld Bk / Pg:
ARC Project No.:
2020-0077
SHEET: 8 OF: 24

ISLE OF PALMS NORTH, SURVEY BASELINE 1

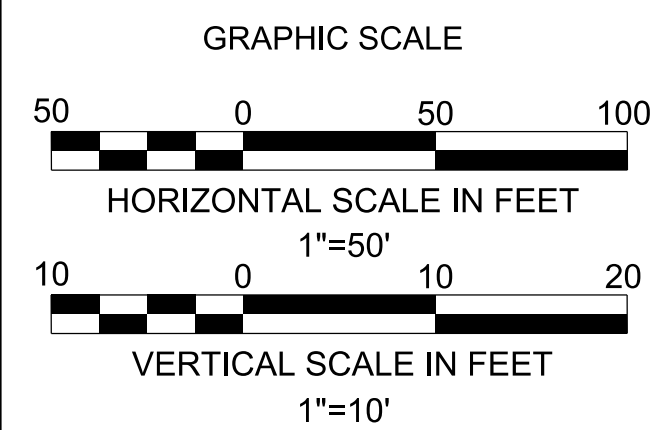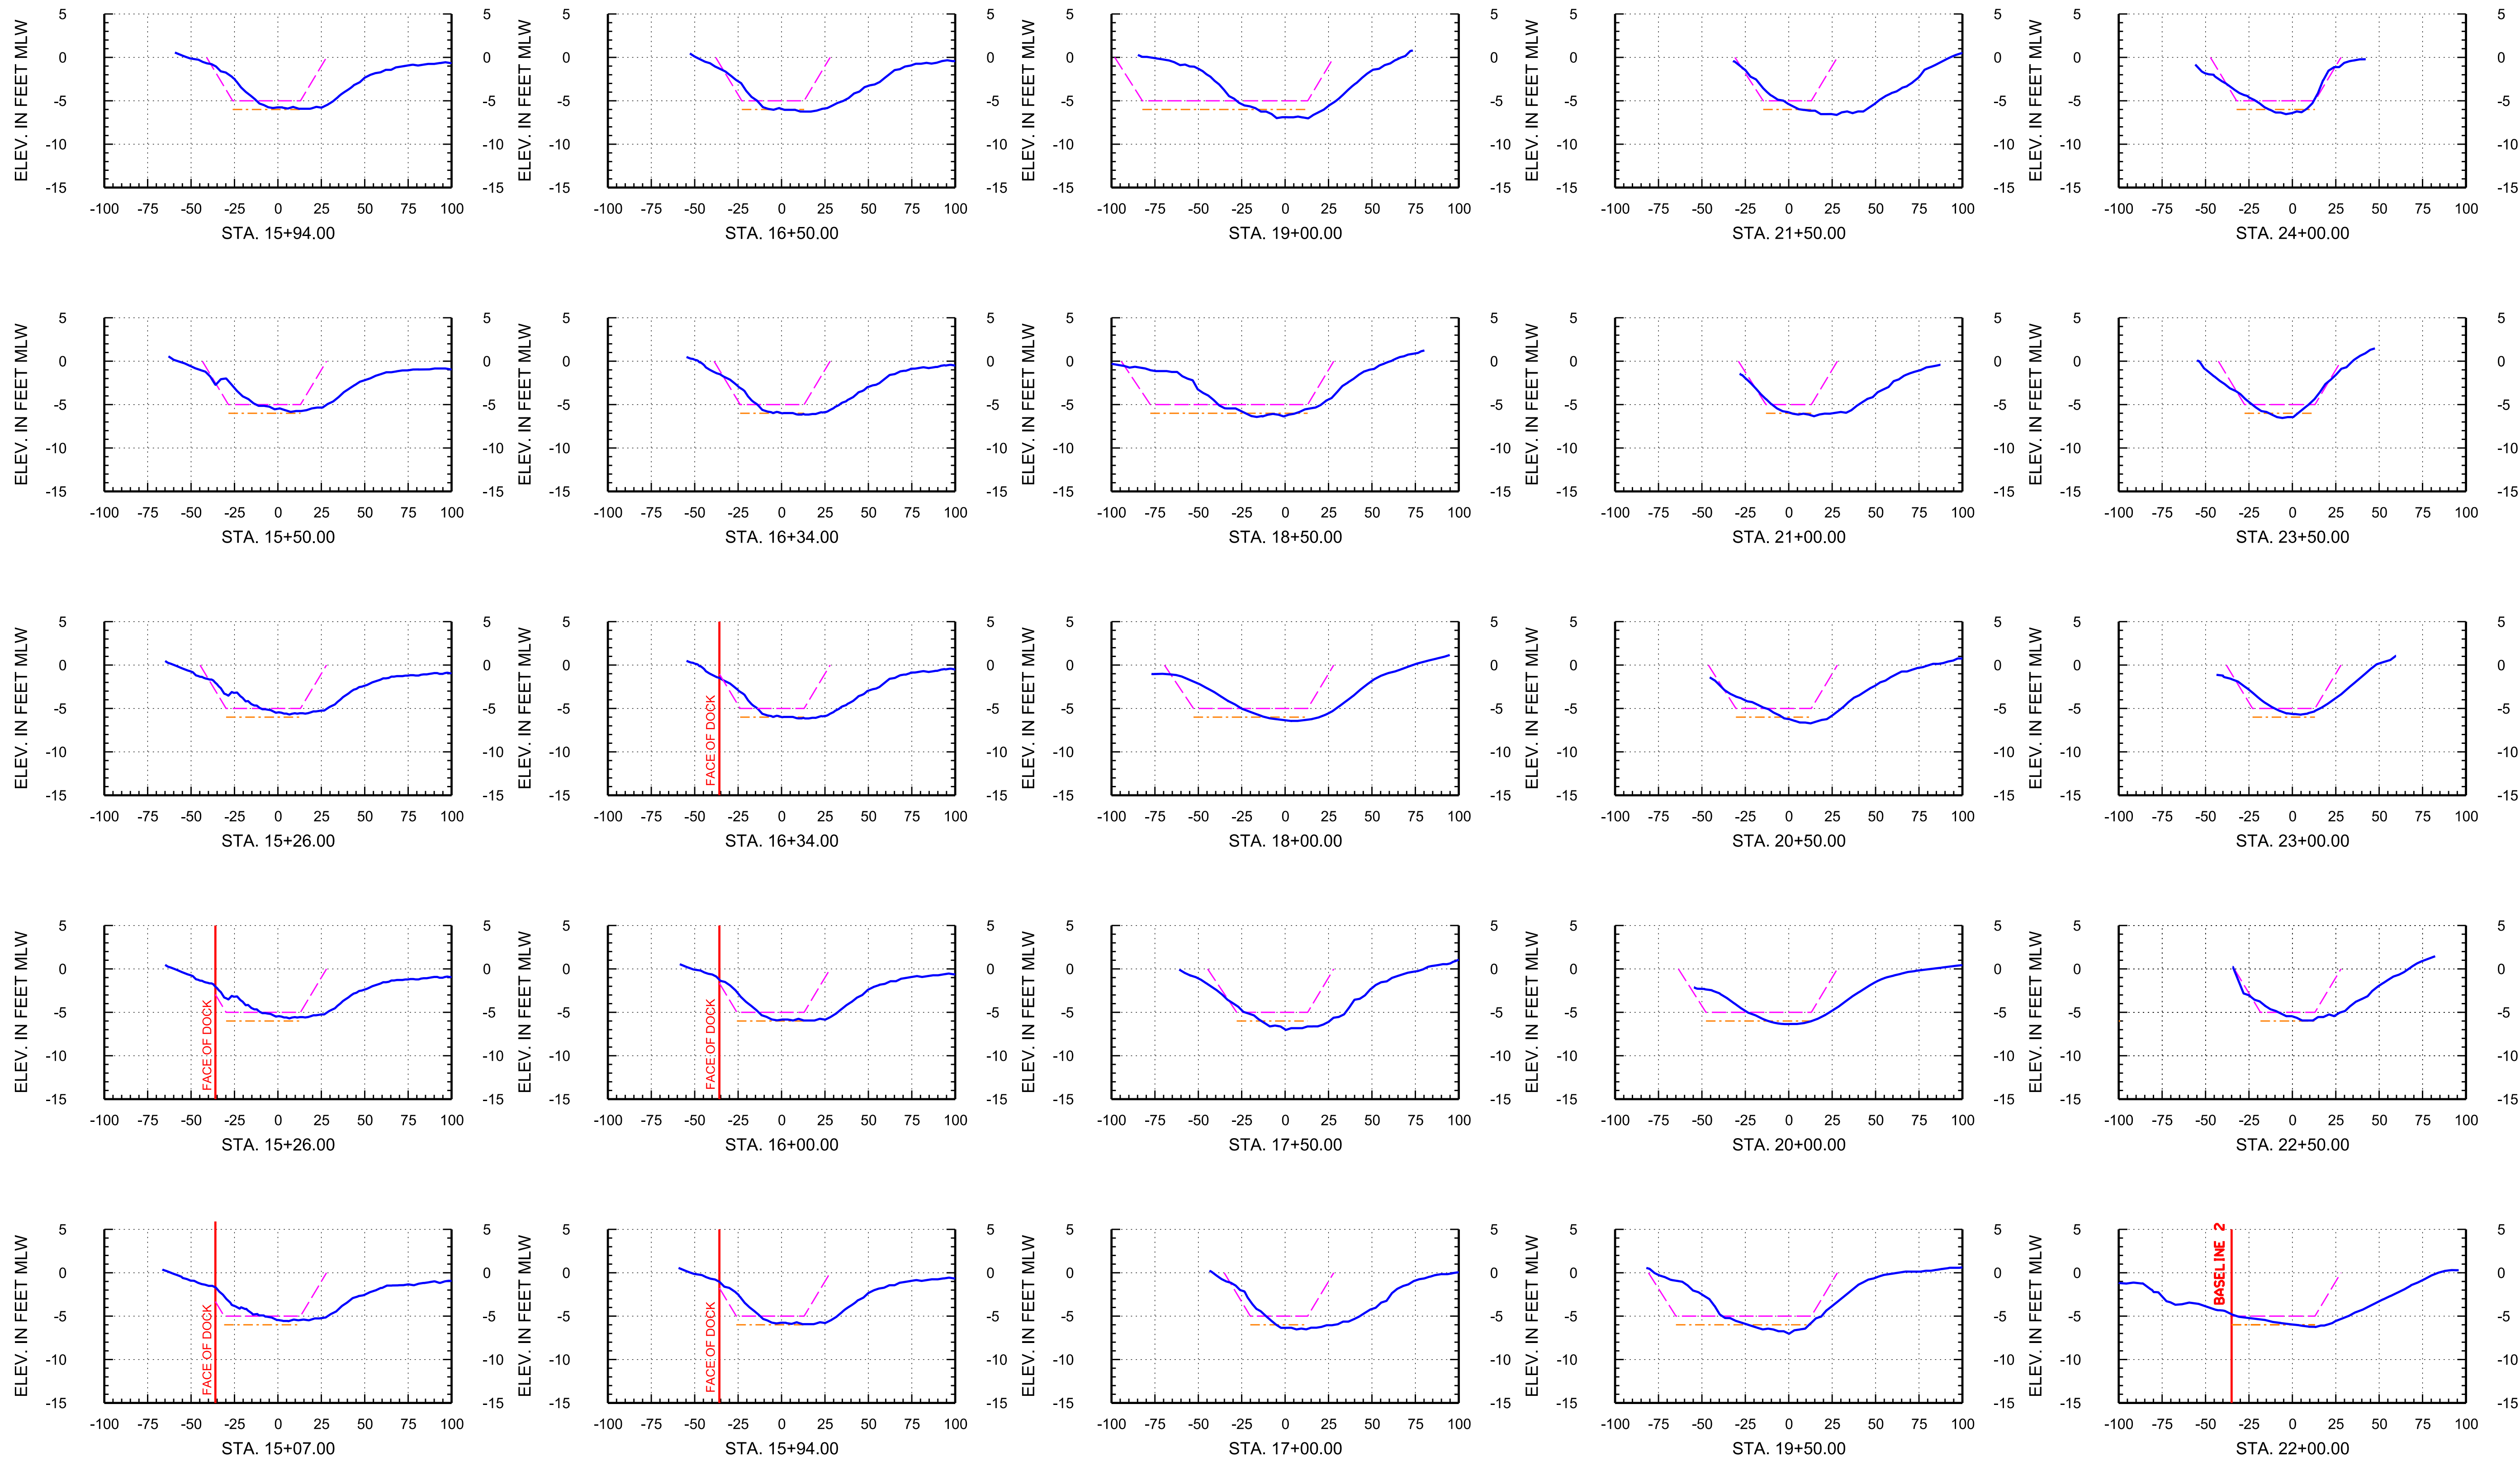

Arc Surveying & Mapping, Inc.
Professional Hydrographers • Surveyors • Mappers
5202 San Juan Avenue
Jacksonville, Florida 32210
904.384.8377

Prepared For:
Isle of Palms Special District
501 Riverside Avenue
Jacksonville, FL 32202



Project Title:
Isle of Palms North
Hydrographic Survey

— = ARC SURVEY HYDROGRAPHIC SURVEY JUNE 23-JULY 6, 2020
- - - = TEMPLATE AT -5' MLW
- - - = TEMPLATE AT -6' MLW
MLW = MEAN LOW WATER
STA. = STATION

DATE	BY	REVISION

LB No. 6487
Drawn By: D. Trubits
Scale: see map
Plot Date: 07/15/20
File Name:
Fld Bk / Pg:
ARC Project No.:
2020-0077
SHEET: 9 OF: 24

ISLE OF PALMS NORTH, SURVEY BASELINE 1

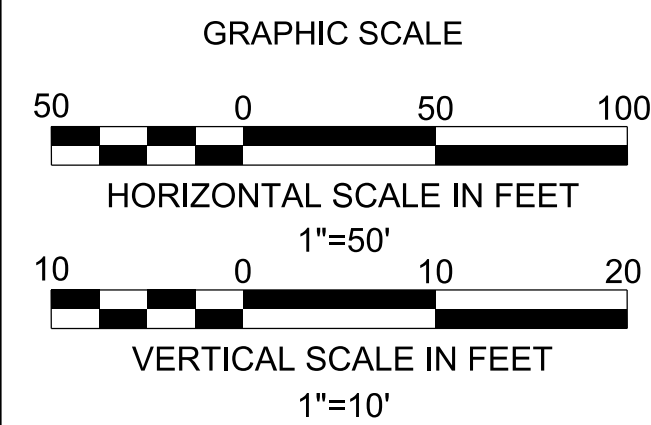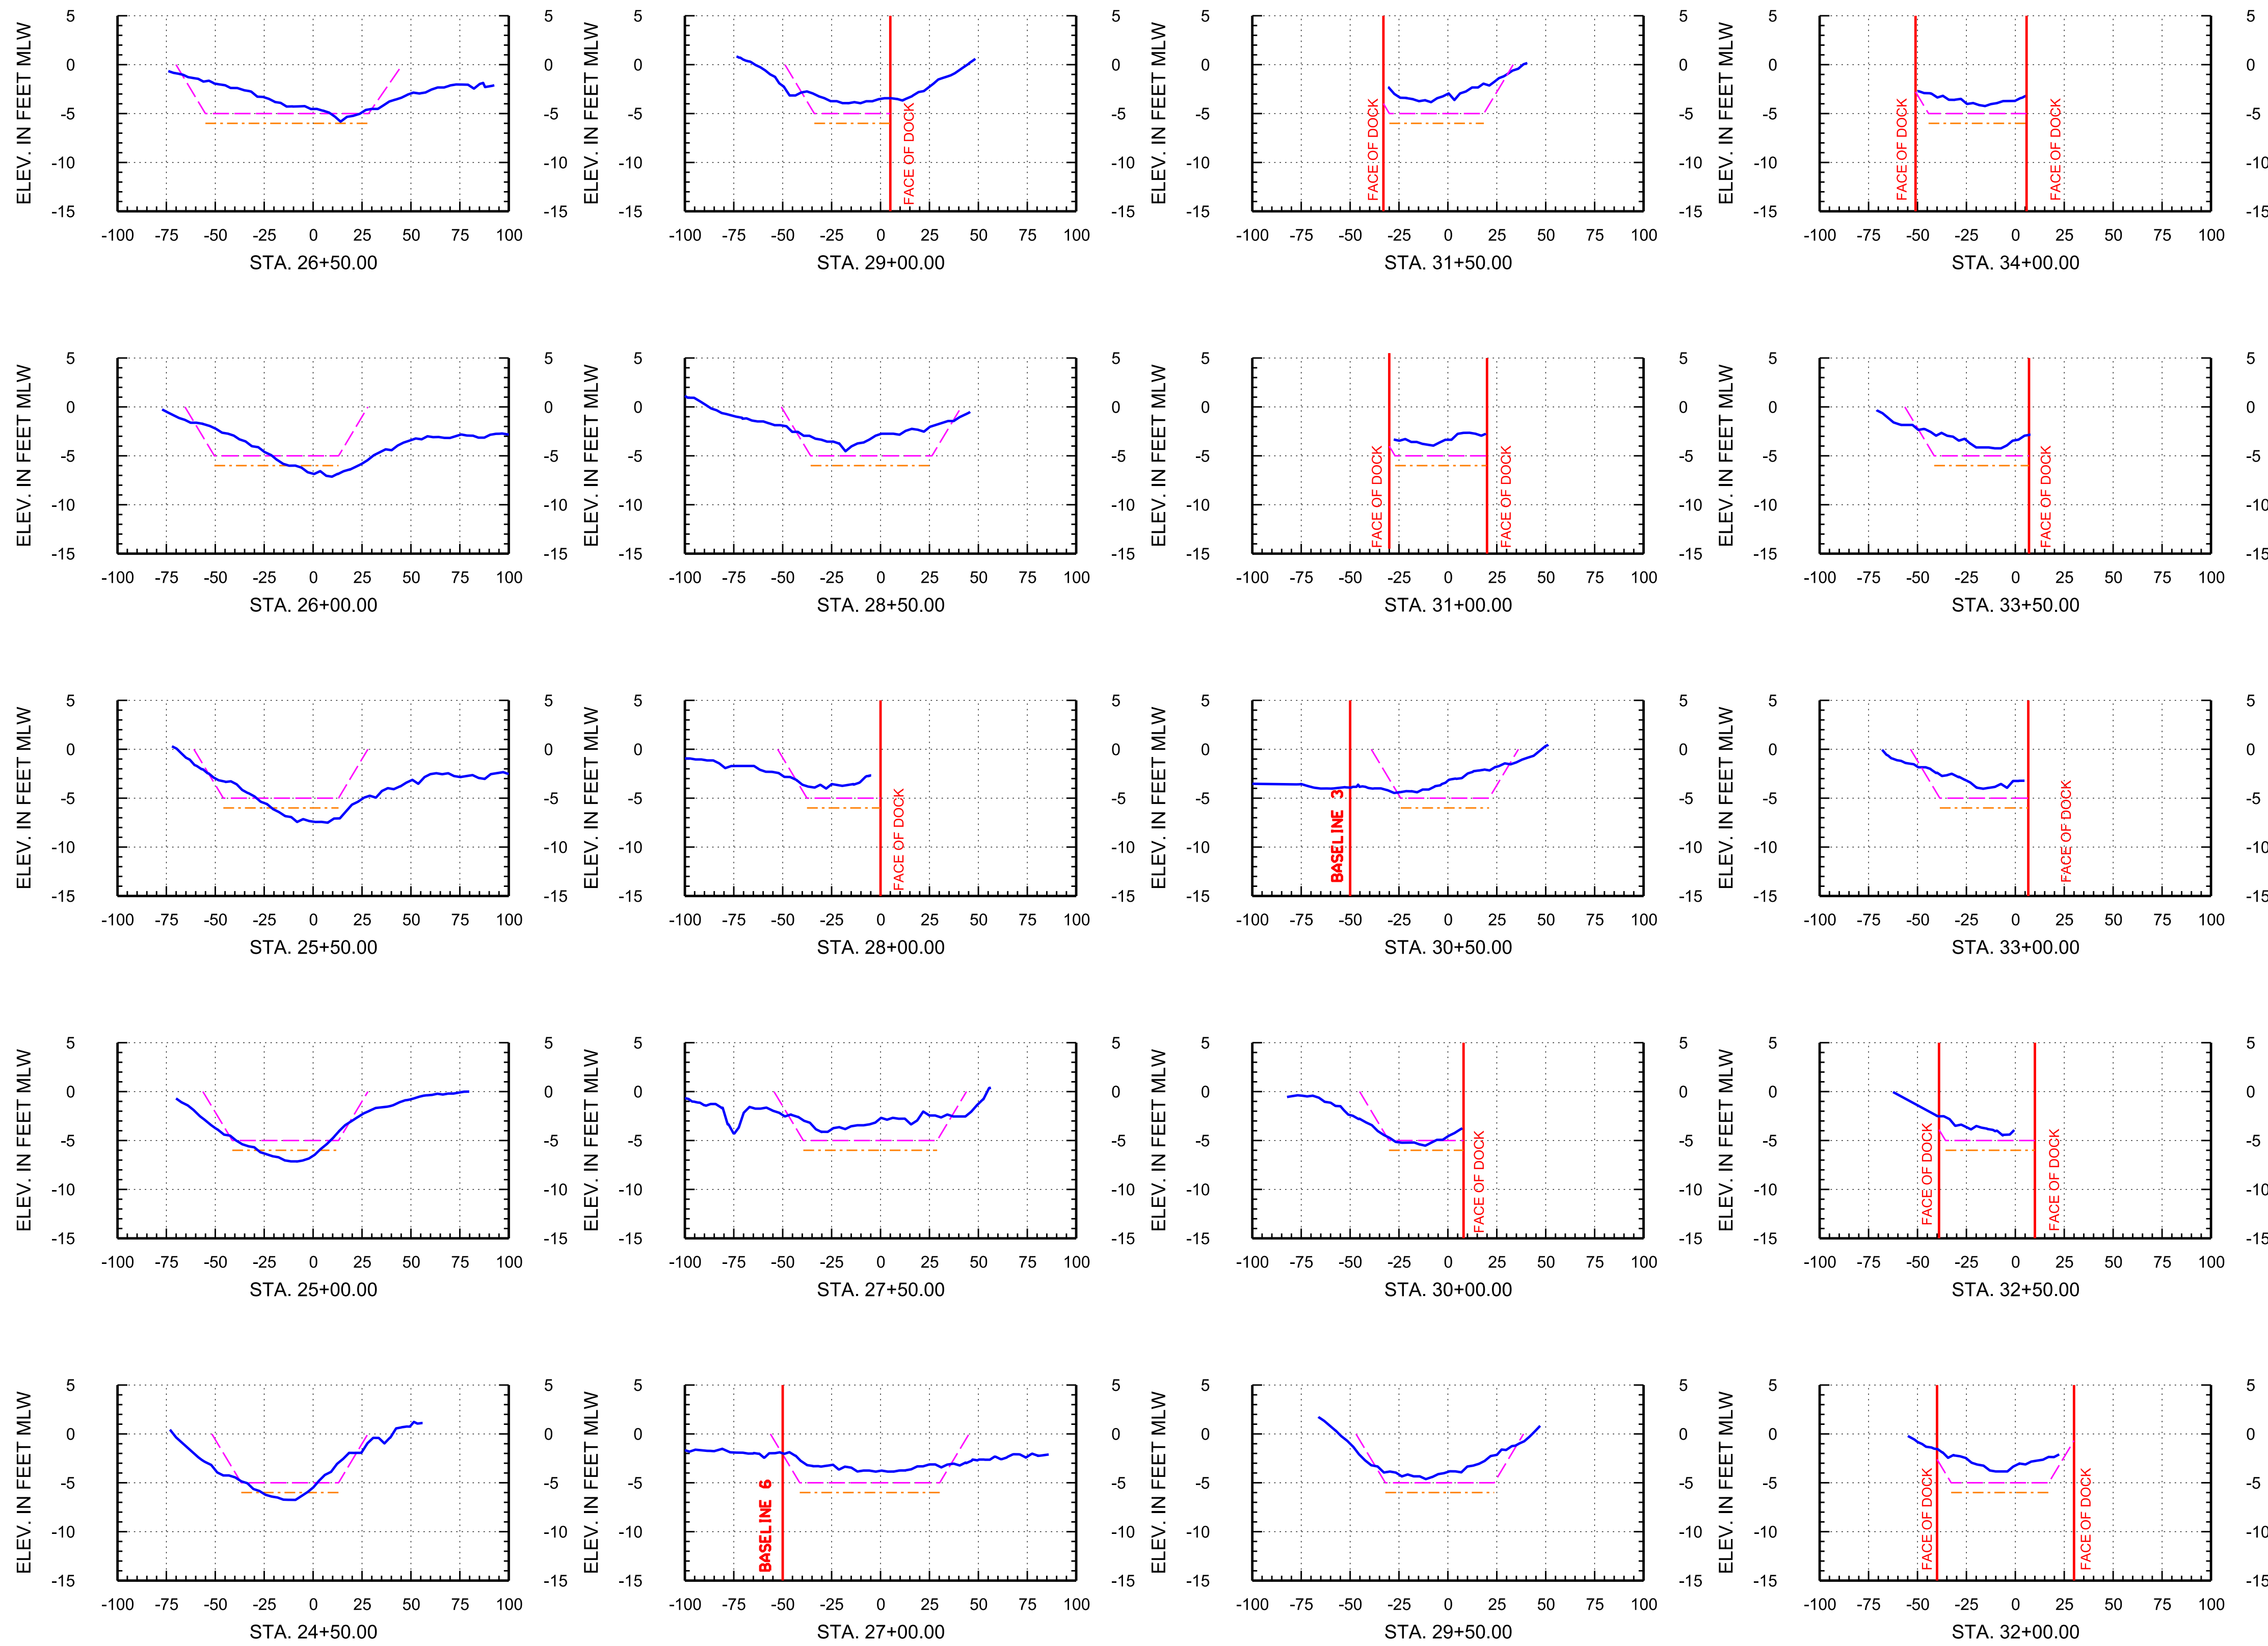

Arc Surveying & Mapping, Inc.
Professional Hydrographers • Surveyors • Mappers
5202 San Juan Avenue
Jacksonville, Florida 32210
904.384.8377

Prepared For:
Isle of Palms Special District
501 Riverside Avenue
Jacksonville, FL 32202







Project Title:
Isle of Palms North
Hydrographic Survey

— = ARC SURVEY HYDROGRAPHIC SURVEY JUNE 23-JULY 6, 2020
- - - = TEMPLATE AT -5' MLW
- - - = TEMPLATE AT -6' MLW
MLW = MEAN LOW WATER
STA. = STATION

DATE	BY	REVISION

LB No. 6487
Drawn By: D. Trabis
Scale: see map
Plot Date: 07/15/20
File Name:
Fld Bk / Pg:
ARC Project No.:
2020-0077
SHEET: 10 OF: 24

ISLE OF PALMS NORTH, SURVEY BASELINE 1

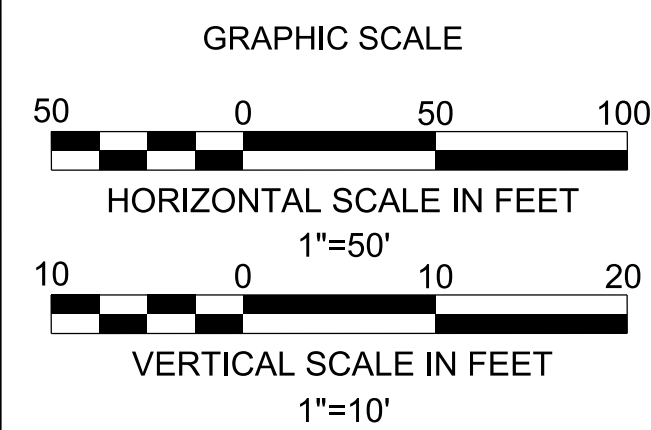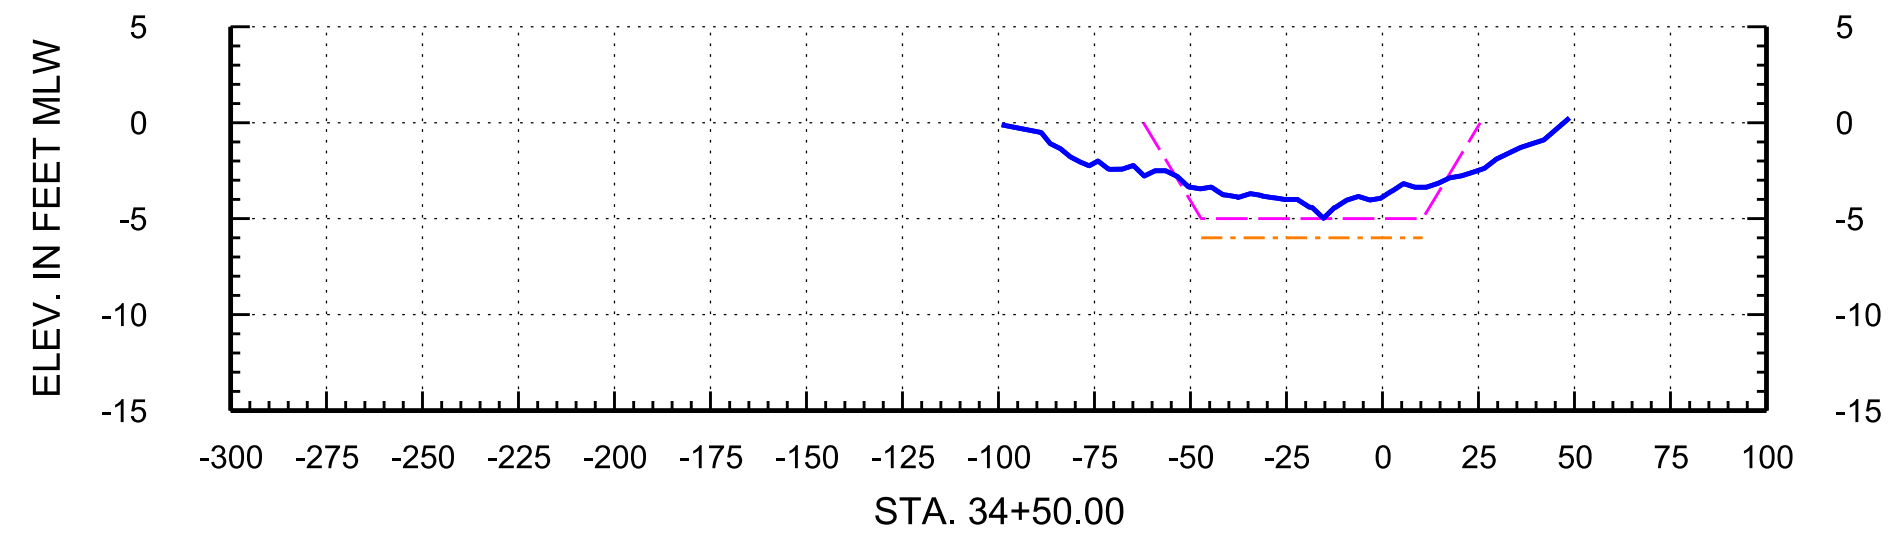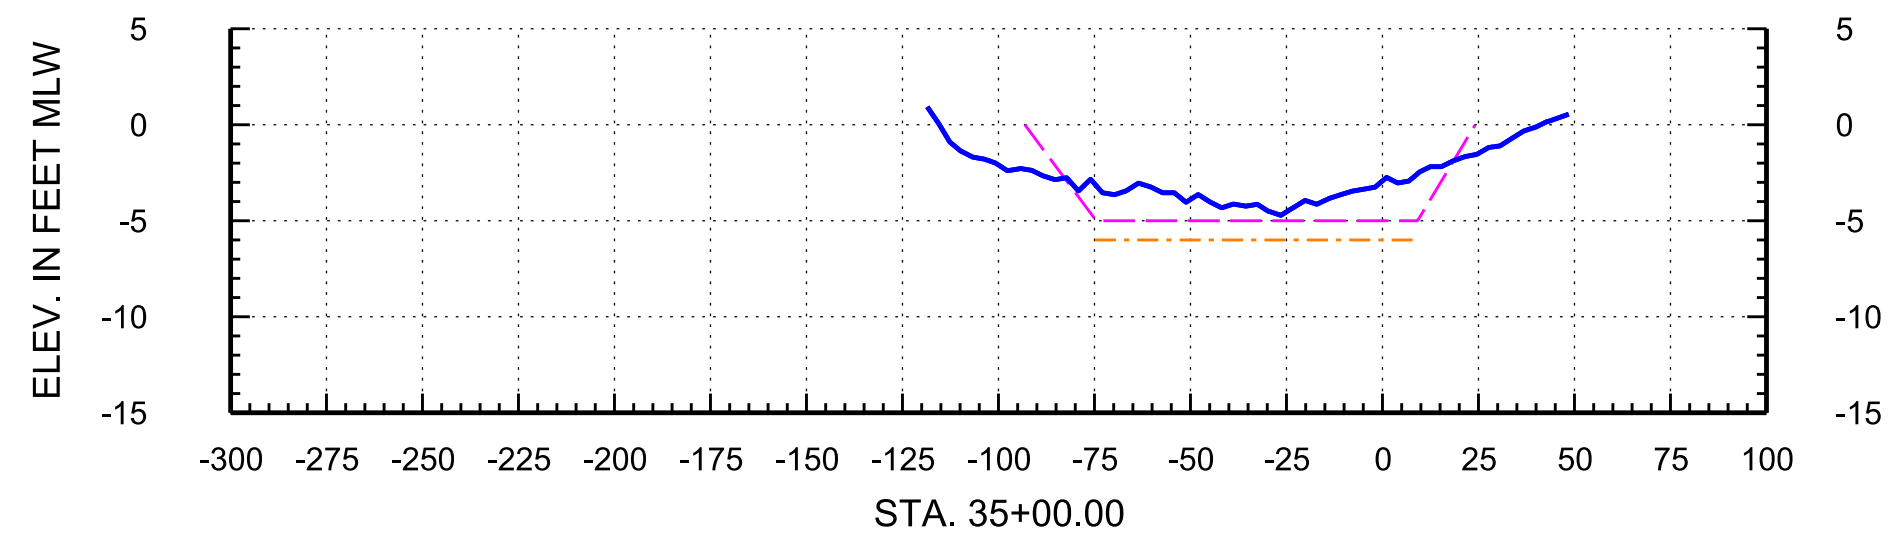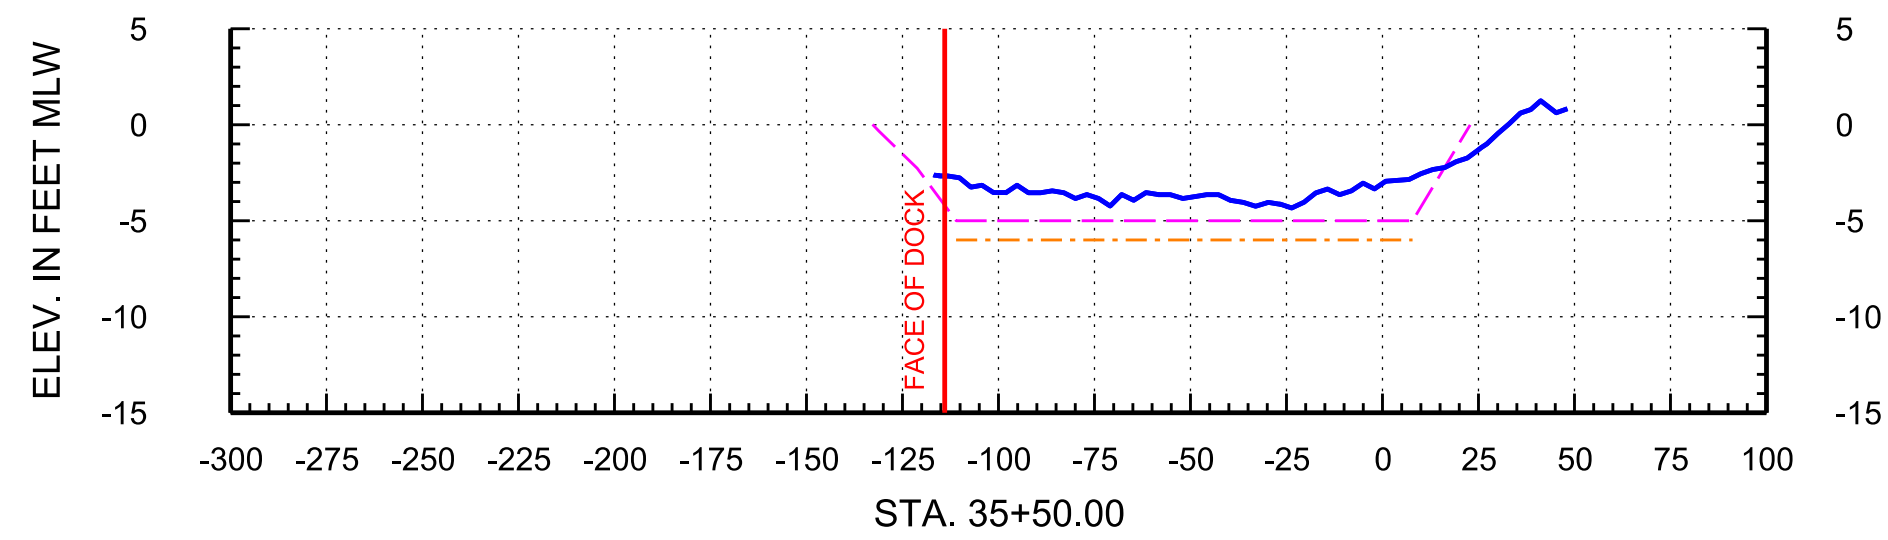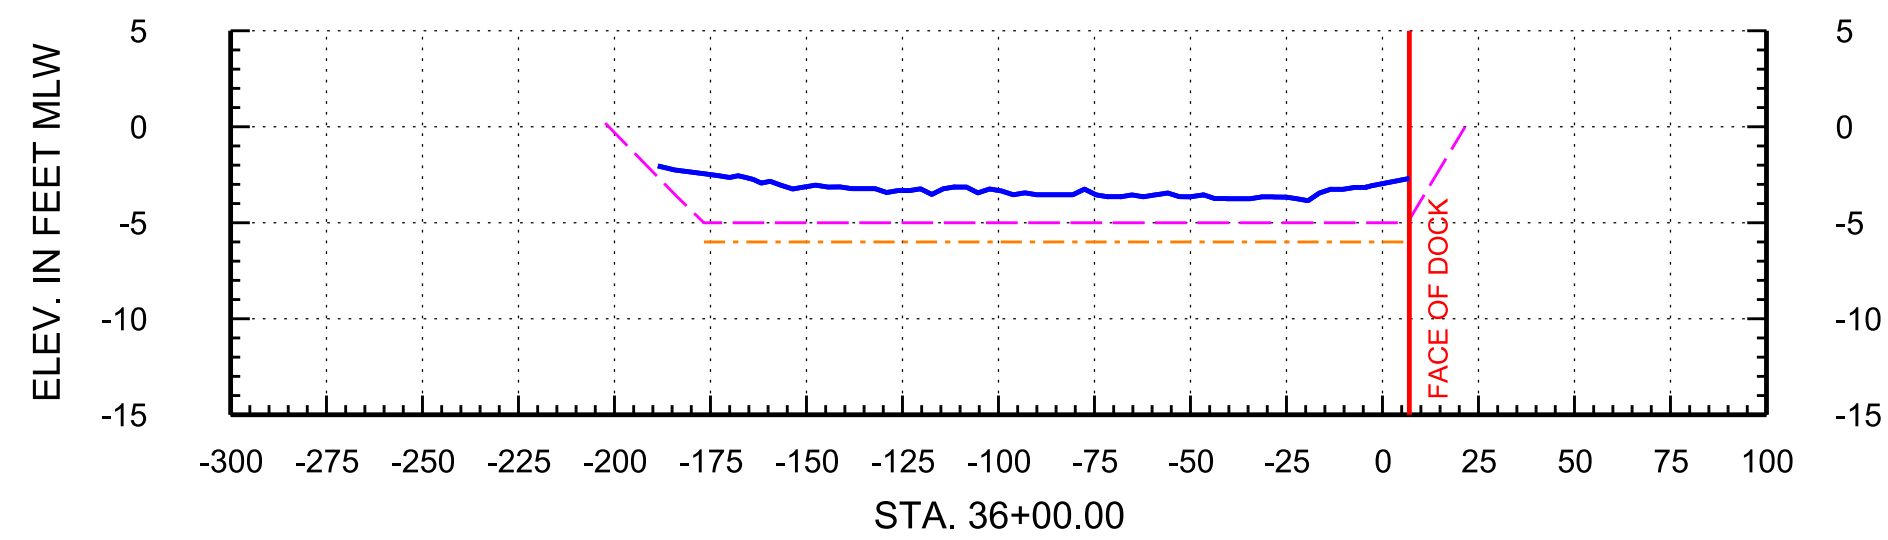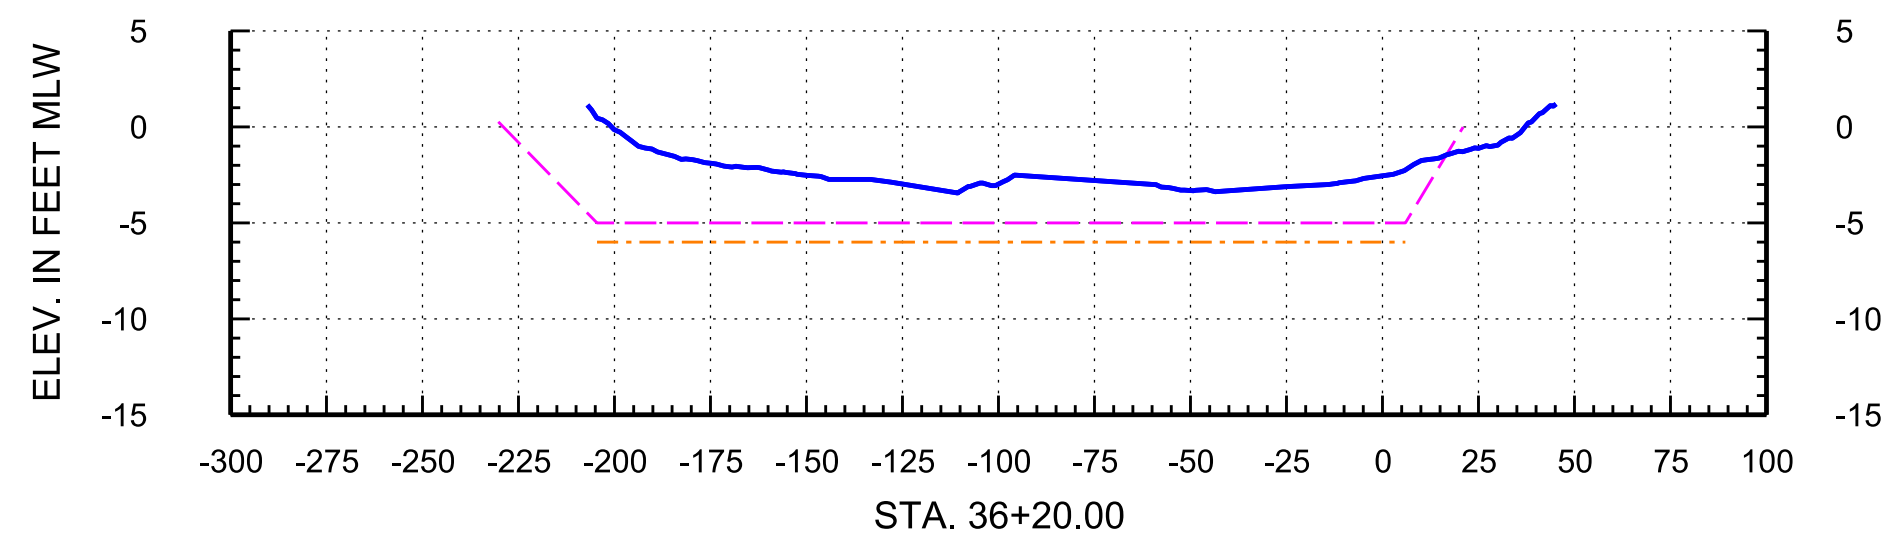

Arc Surveying & Mapping, Inc.
Professional Hydrographers • Surveyors • Mappers
5202 San Juan Avenue
Jacksonville, Florida 32210
904.384.8377

Prepared For:
Isle of Palms Special District
501 Riverside Avenue
Jacksonville, FL 32202




Project Title:
Isle of Palms North
Hydrographic Survey

— = ARC SURVEY HYDROGRAPHIC SURVEY JUNE 23-JULY 6, 2020
- - = TEMPLATE AT -5' MLW
- - = TEMPLATE AT -6' MLW
MLW = MEAN LOW WATER
STA. = STATION

DATE	BY	REVISION

LB No. 6487
Drawn By: D. Trubits
Scale: see map
Plot Date: 07/15/20
File Name:
Fld Bk / Pg:
ARC Project No.: 2020-0077
SHEET: 11 OF 24

ISLE OF PALMS NORTH, SURVEY BASELINE 2

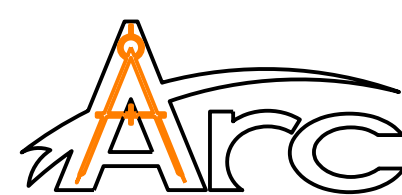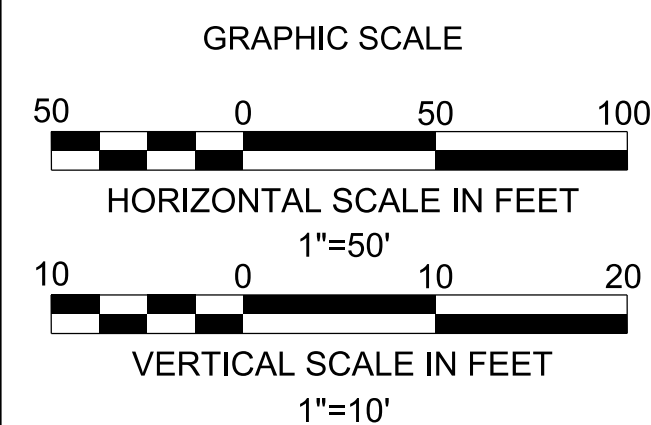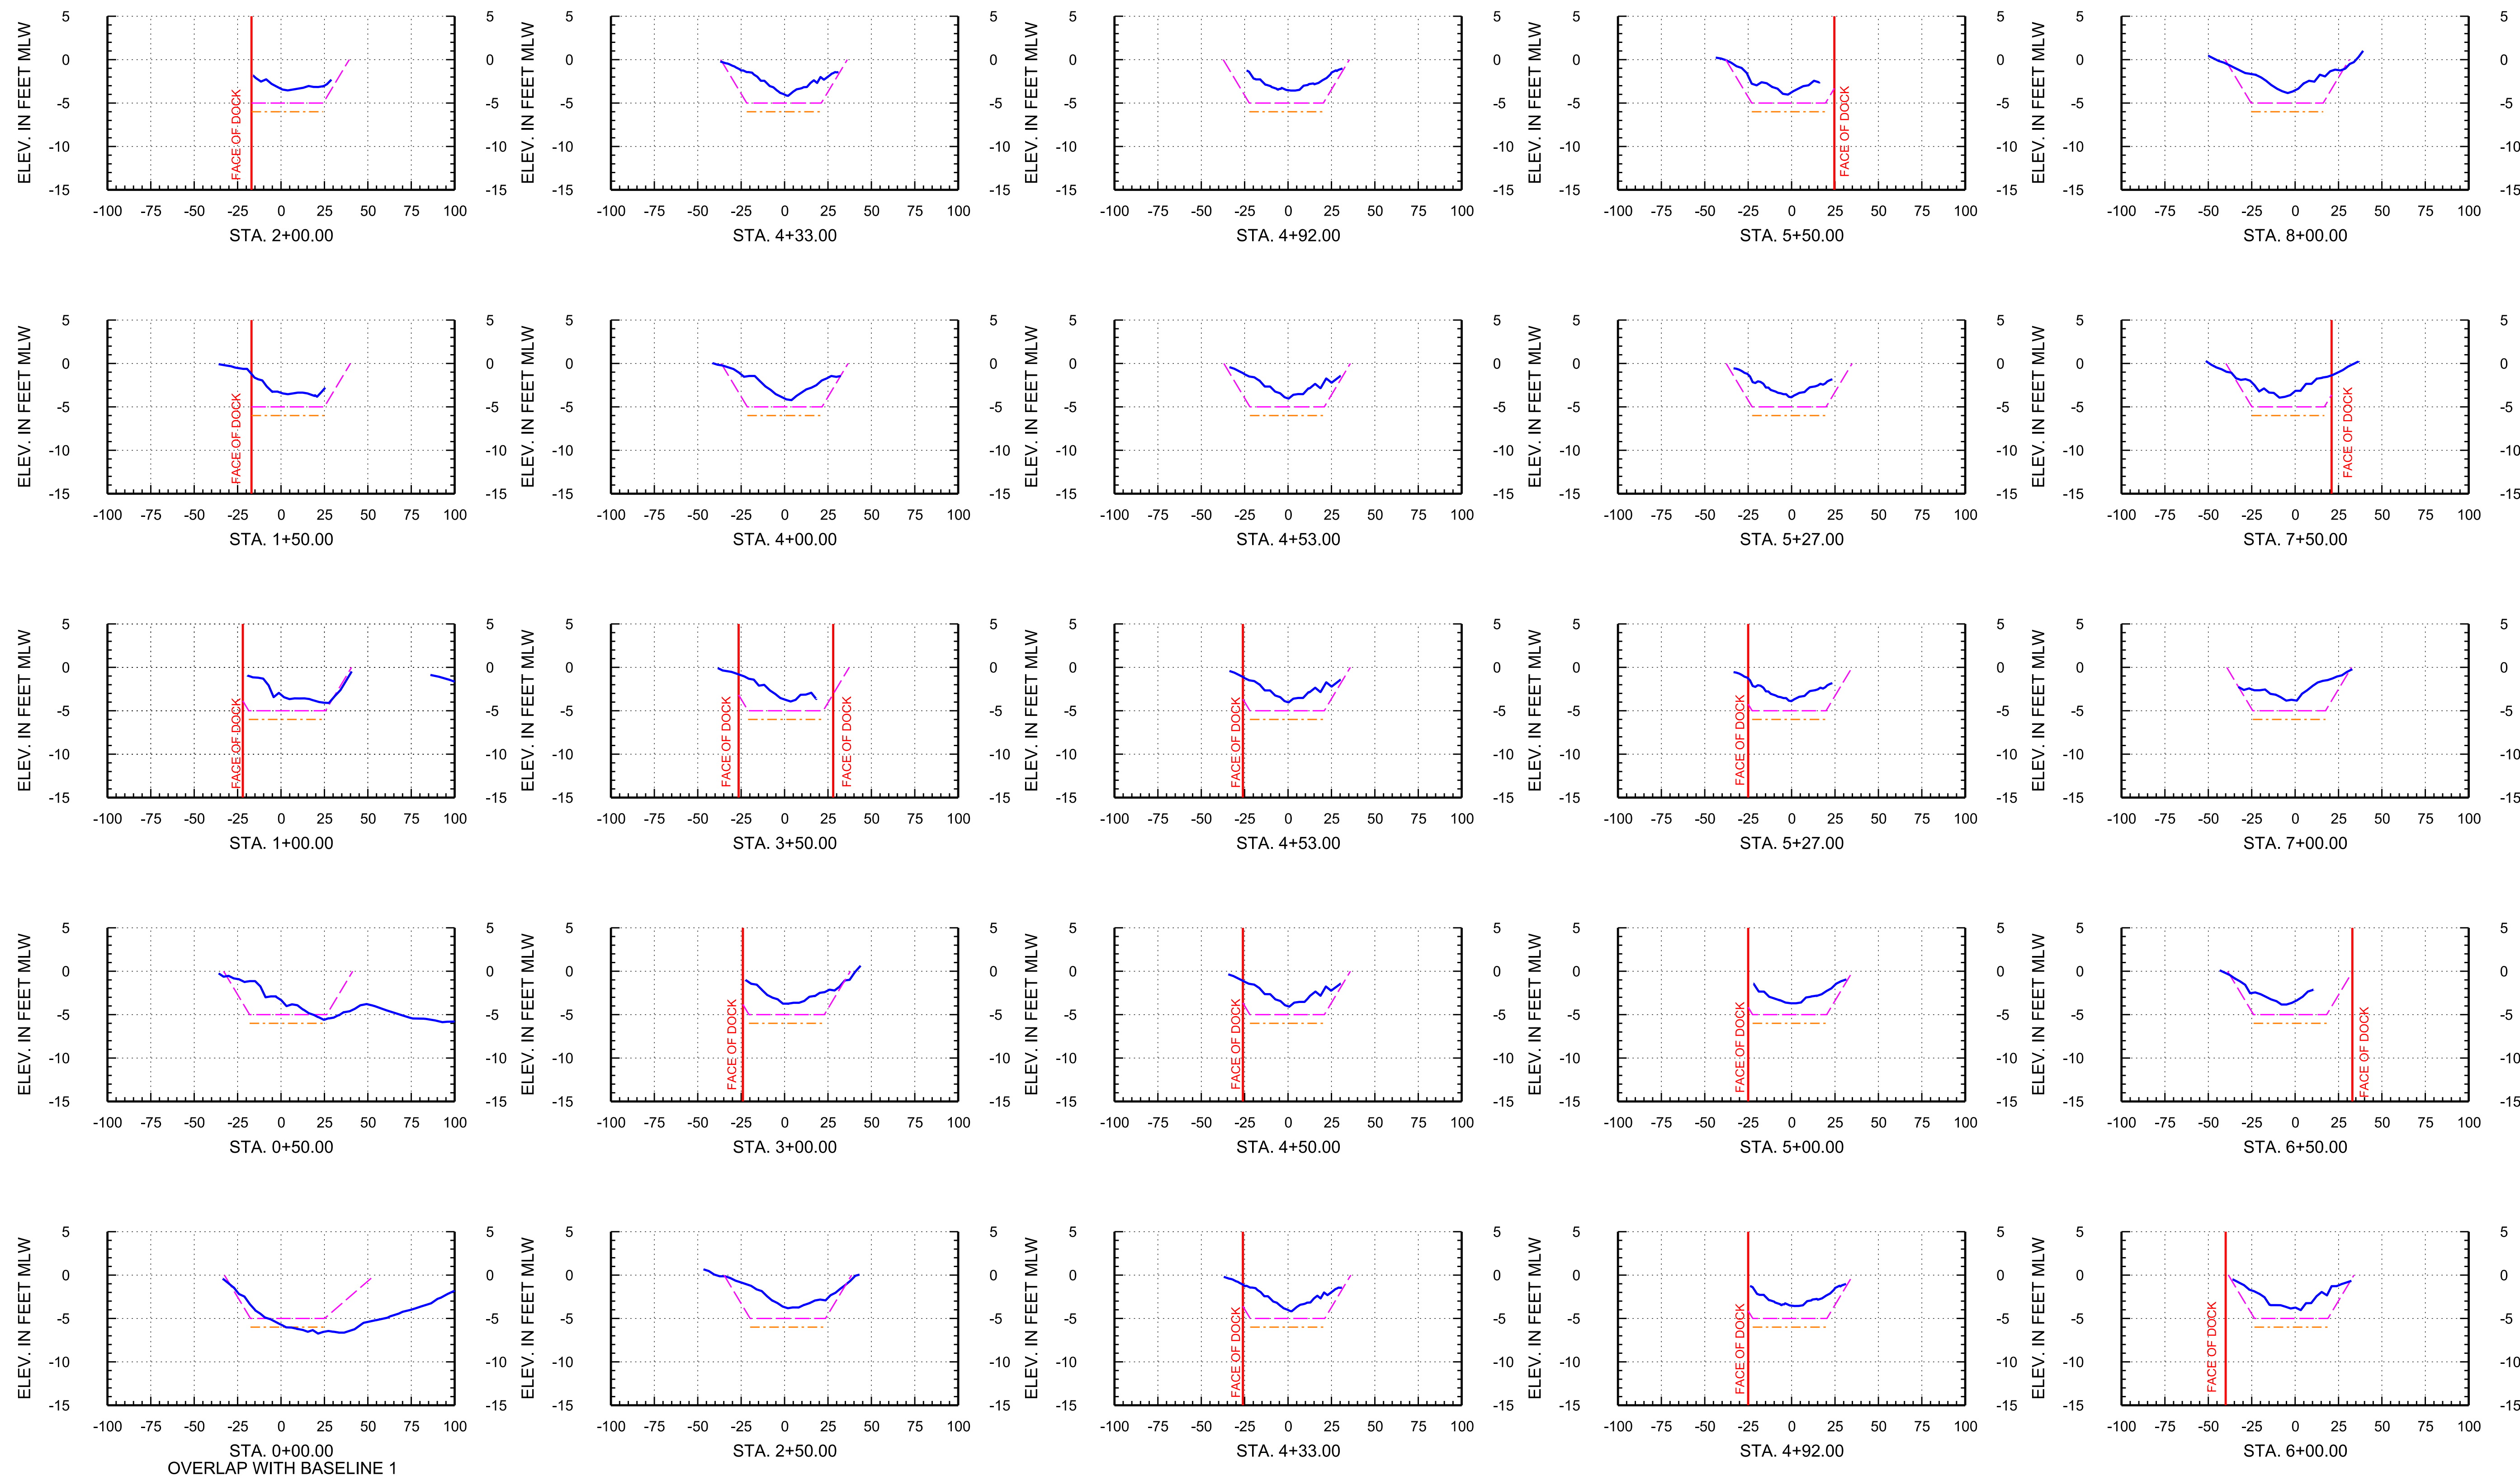

Arc Surveying & Mapping, Inc.
Professional Hydrographers • Surveyors • Mappers
5202 San Juan Avenue
Jacksonville, Florida 32210
904.384.8377

Prepared For:
Isle of Palms Special District
501 Riverside Avenue
Jacksonville, FL 32202




Project Title:
**Isle of Palms North
Hydrographic Survey**

— = ARC SURVEY HYDROGRAPHIC SURVEY JUNE 23-JULY 6, 2020
- - - = TEMPLATE AT -5' MLW
- - - = TEMPLATE AT -6' MLW
MLW = MEAN LOW WATER
STA. = STATION

DATE	BY	REVISION

LB No. 6487
Drawn By: D. Trabis
Scale: see map
Plot Date: 07/15/20
File Name:
Fld Bk / Pg:
ARC Project No.:
2020-0077
SHEET: 12 OF: 24

ISLE OF PALMS NORTH, SURVEY BASELINE 2

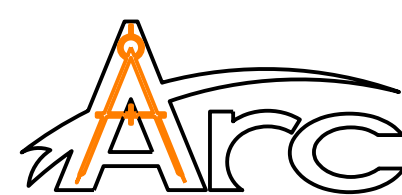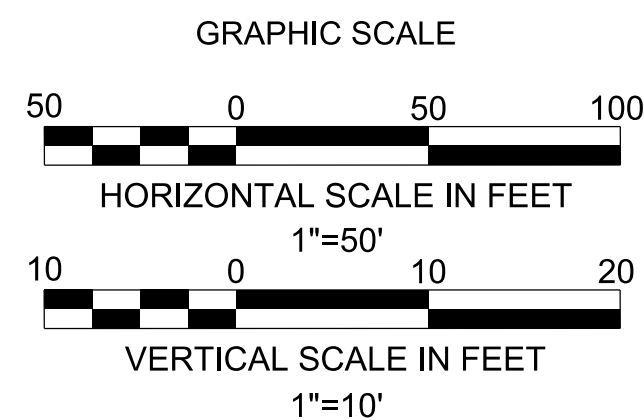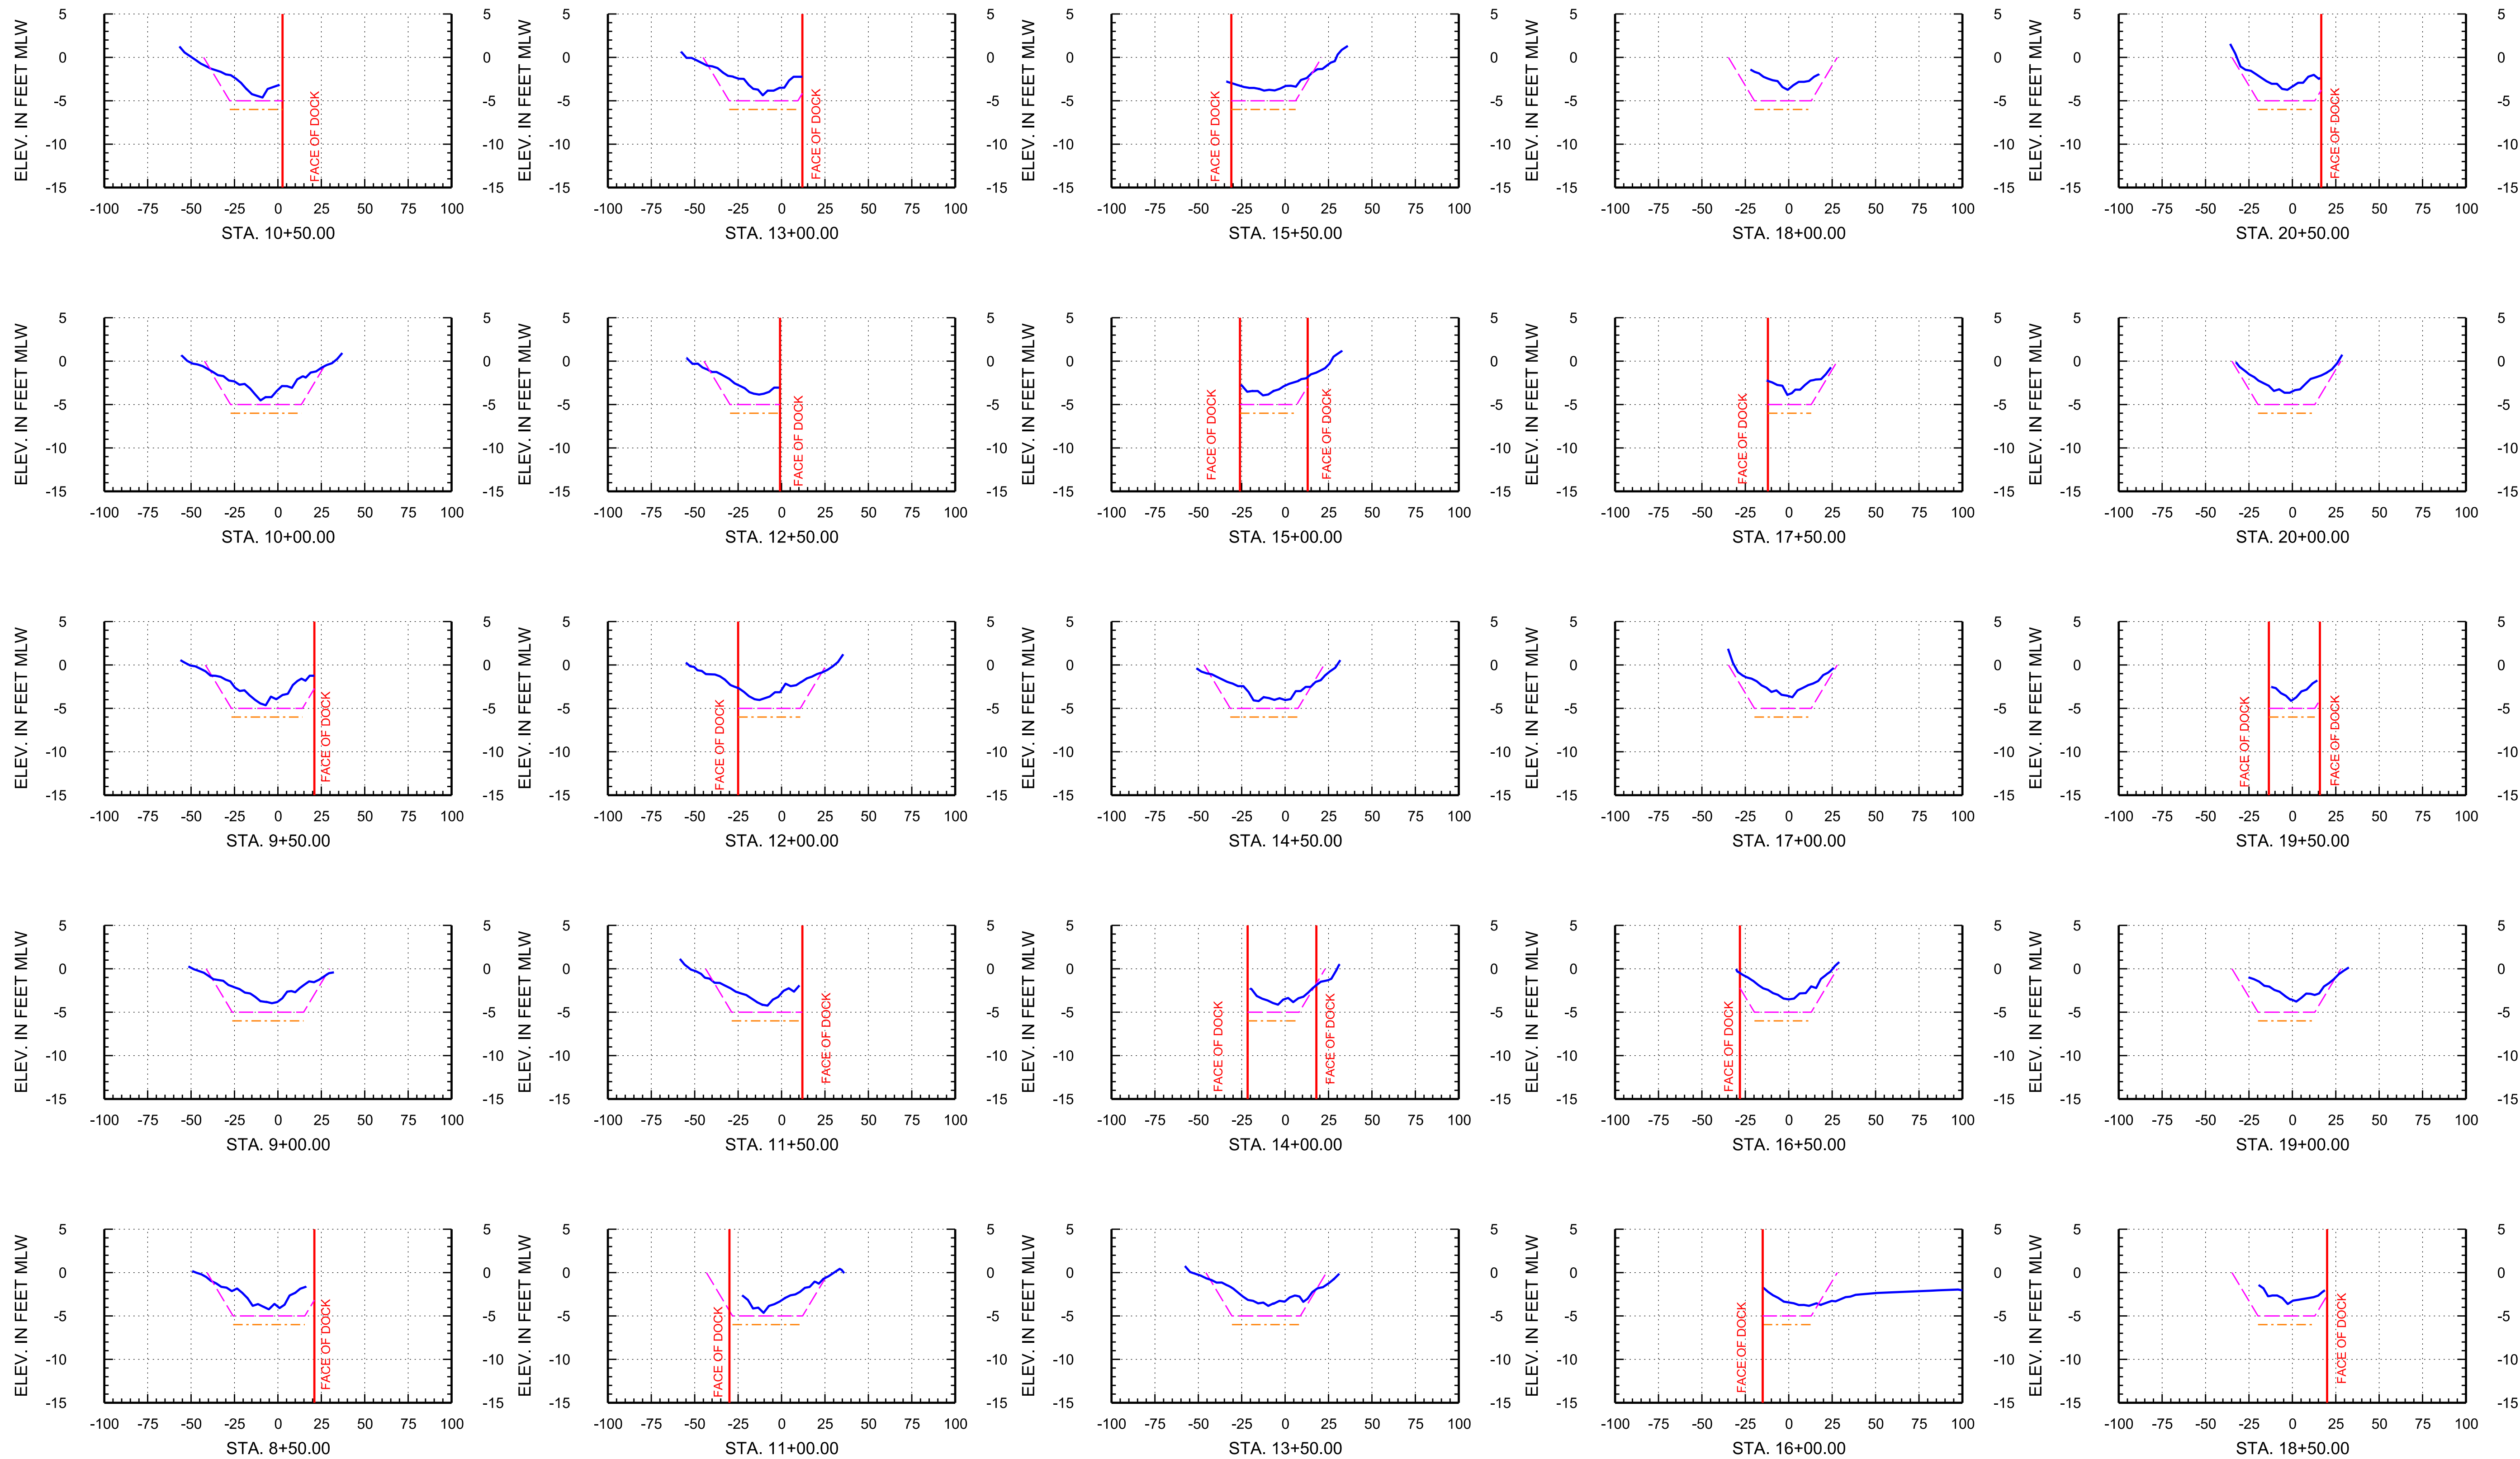

Arc Surveying & Mapping, Inc.
Professional Hydrographers • Surveyors • Mappers
5202 San Juan Avenue
Jacksonville, Florida 32210
904.384.8377

Prepared For:
Isle of Palms Special District
501 Riverside Avenue
Jacksonville, FL 32202




Project Title:
Isle of Palms North
Hydrographic Survey

— = ARC SURVEY HYDROGRAPHIC SURVEY JUNE 23-JULY 6, 2020
- - - = TEMPLATE AT -5' MLW
- - - = TEMPLATE AT -6' MLW
MLW = MEAN LOW WATER
STA. = STATION

DATE	BY	REVISION

LB No. 6487
Drawn By: D. Trubits
Scale: see map
Plot Date: 07/15/20
File Name:
Fld Bk / Pg:
ARC Project No.:
2020-0077
SHEET: 13 OF 24

ISLE OF PALMS NORTH, SURVEY BASELINE 2

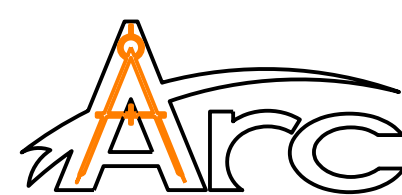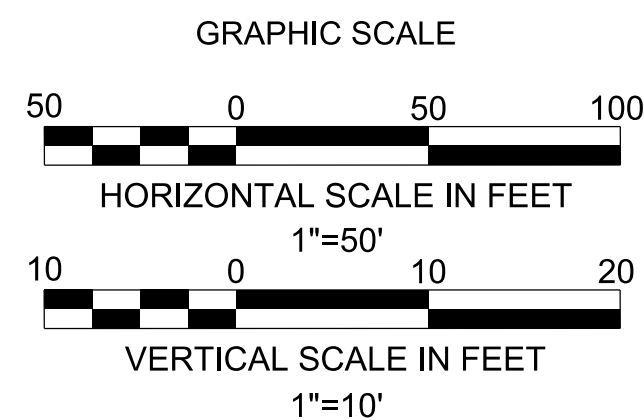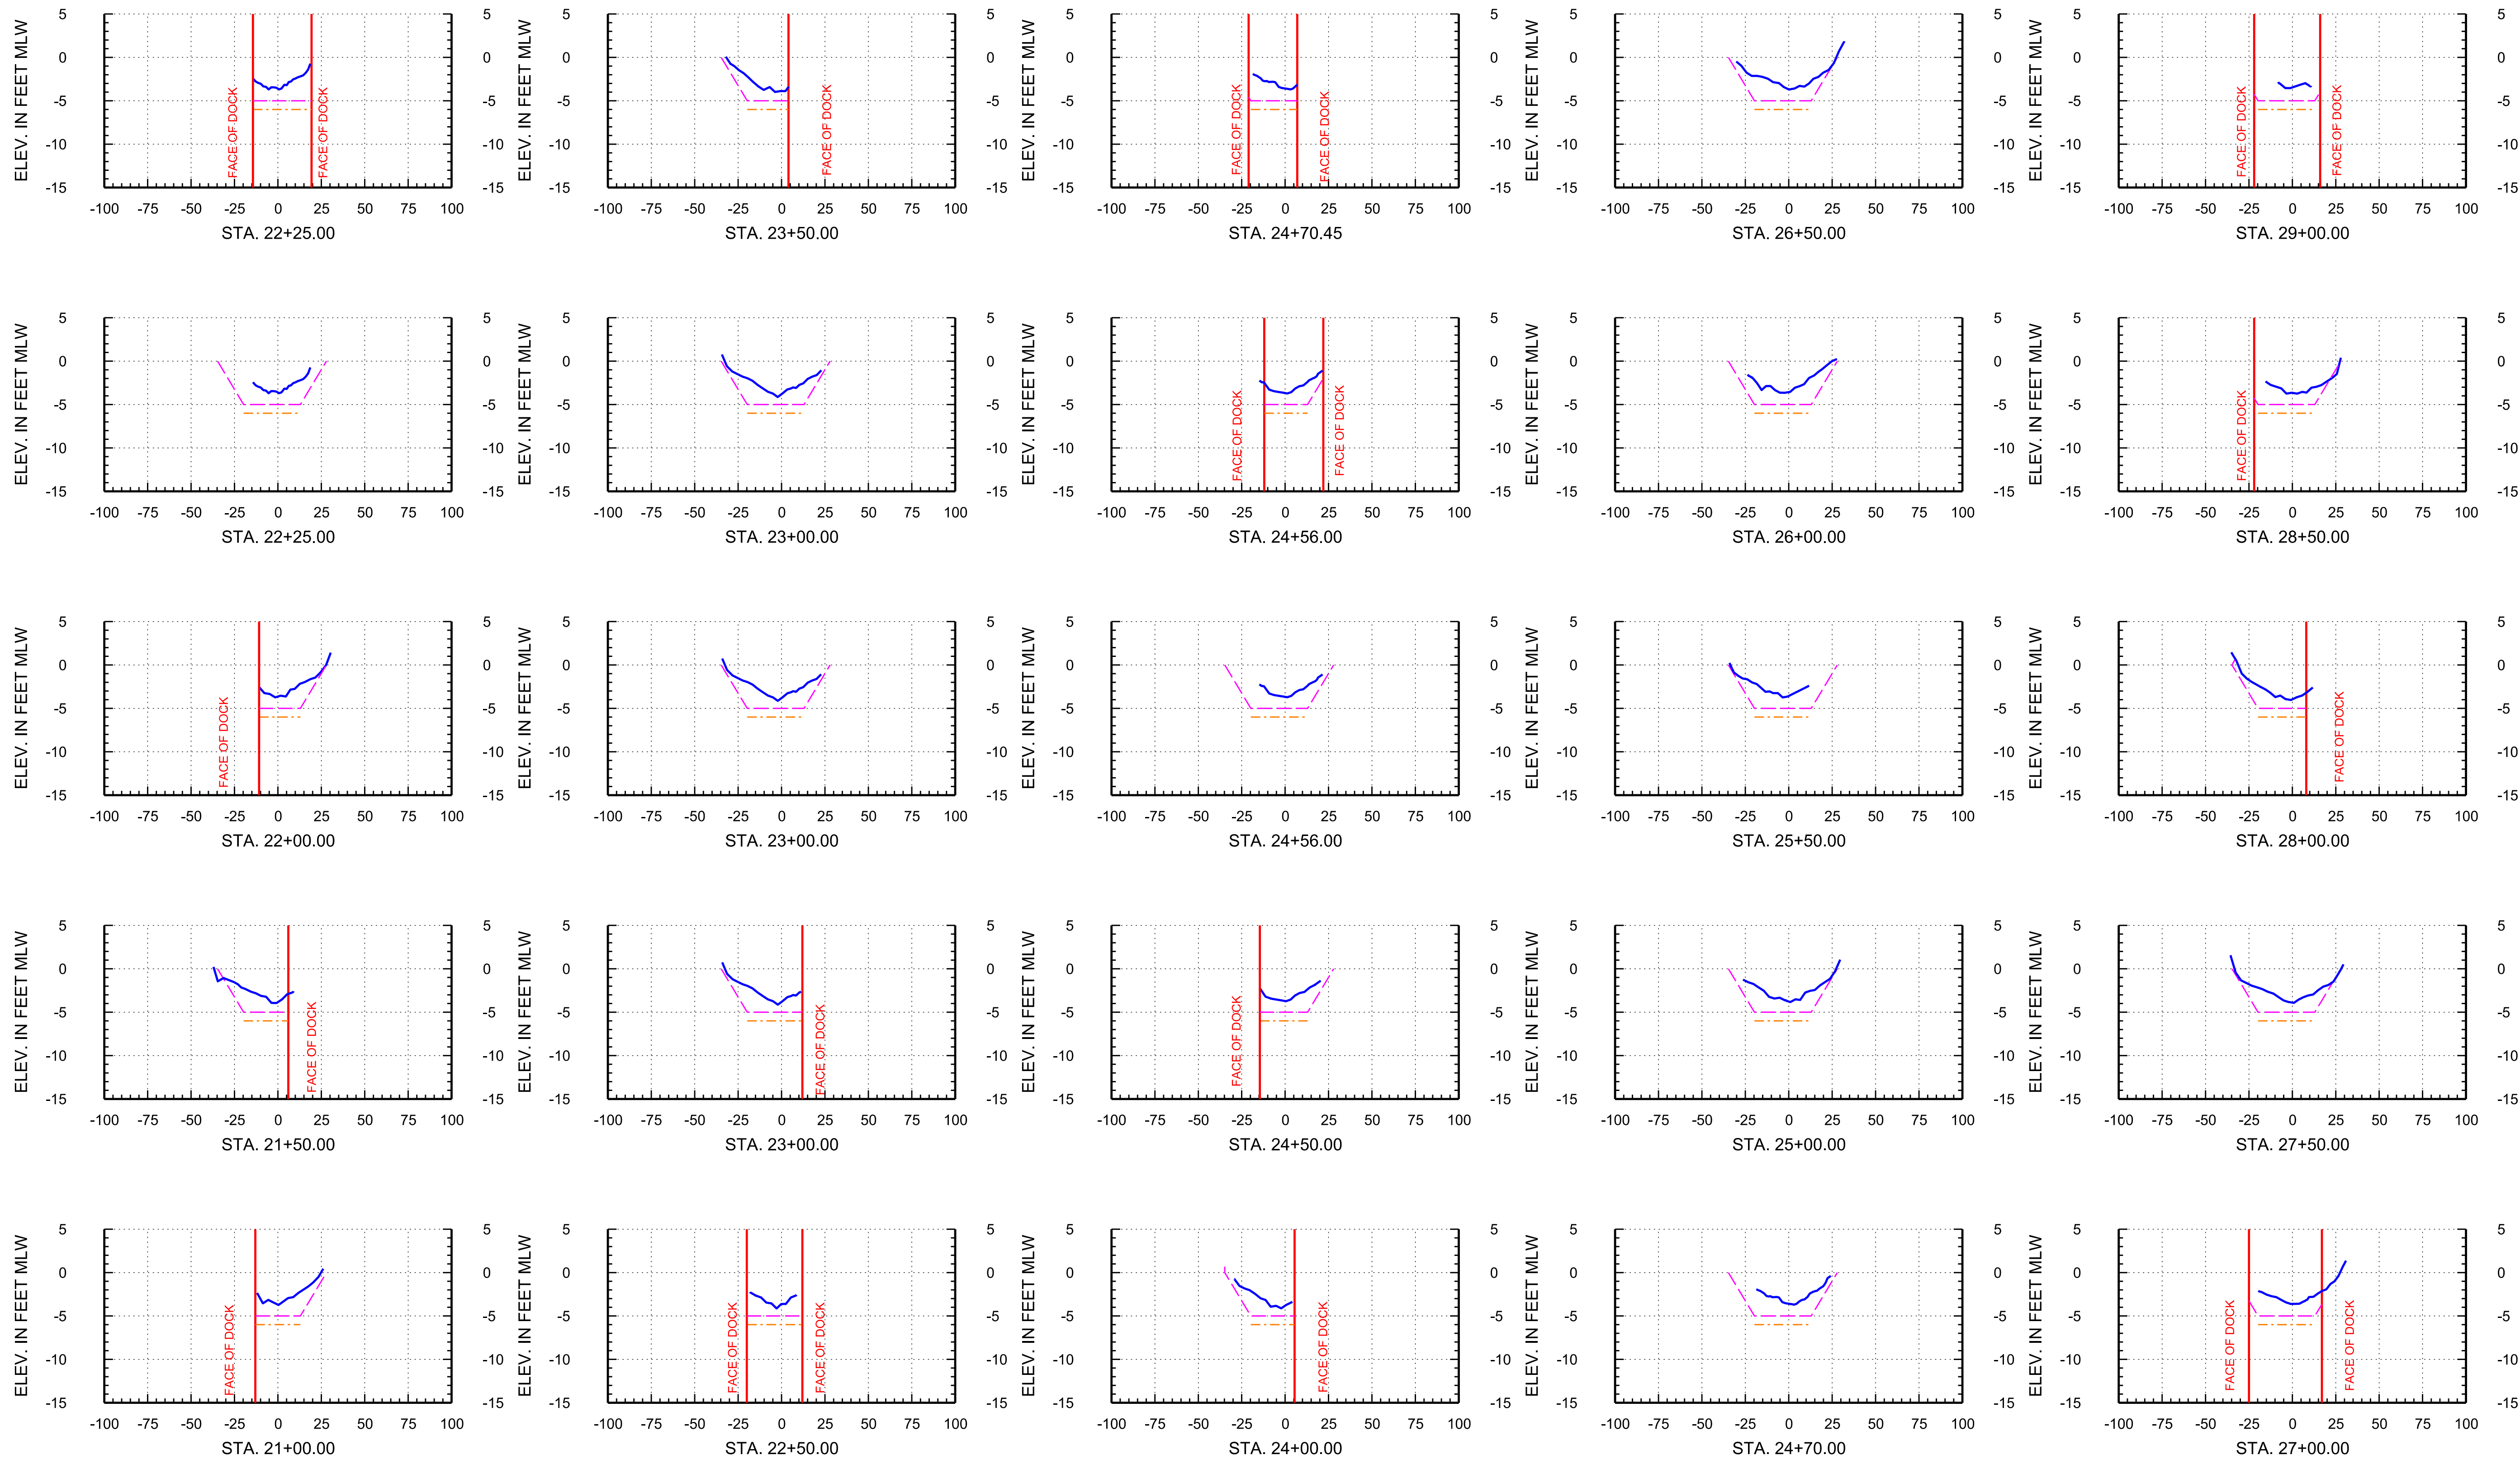

Arc Surveying & Mapping, Inc.
Professional Hydrographers • Surveyors • Mappers
5202 San Juan Avenue
Jacksonville, Florida 32210
904.384.8377

Prepared For:
Isle of Palms Special District
501 Riverside Avenue
Jacksonville, FL 32202




Project Title:
Isle of Palms North
Hydrographic Survey

— = ARC SURVEY HYDROGRAPHIC SURVEY JUNE 23-JULY 6, 2020
- - - = TEMPLATE AT -5' MLW
- - - = TEMPLATE AT -6' MLW
MLW = MEAN LOW WATER
STA. = STATION

DATE	BY	REVISION

LB No. 6487
Drawn By: D. Trabits
Scale: see map
Plot Date: 07/15/20
File Name:
Fld Bk / Pg:
ARC Project No.:
2020-0077
SHEET: 14 OF: 24

ISLE OF PALMS NORTH, SURVEY BASELINE 2

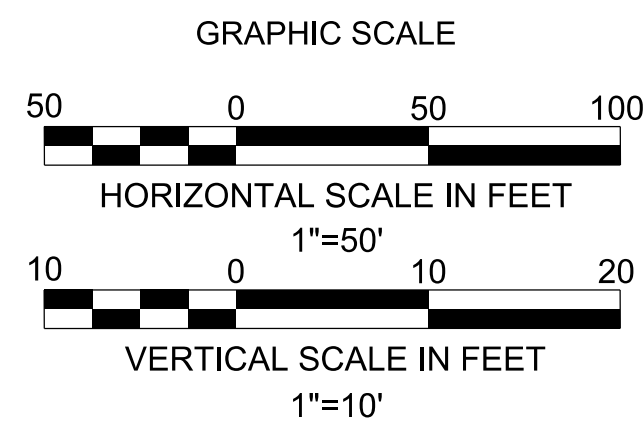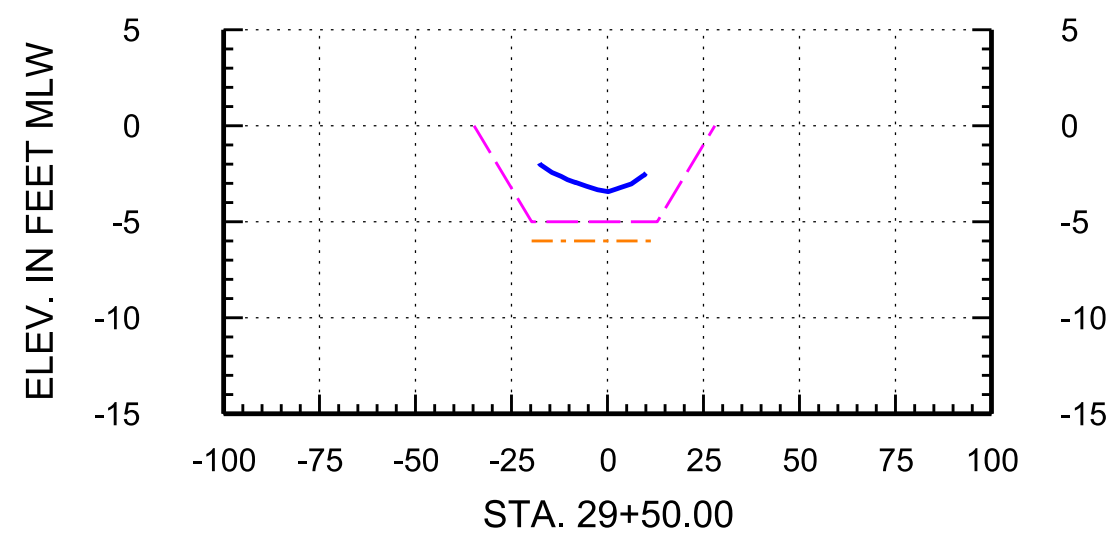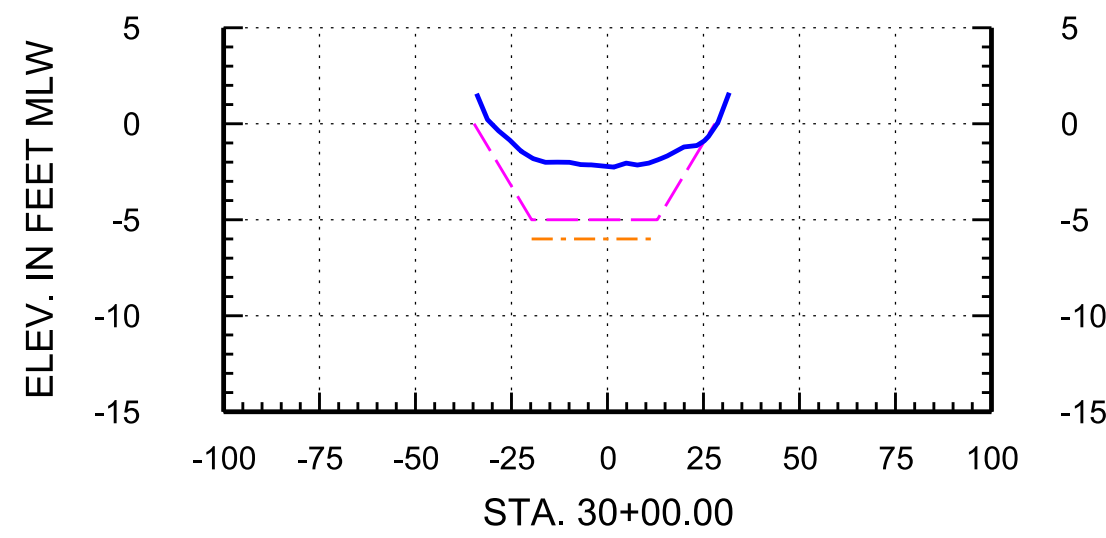

Arc Surveying & Mapping, Inc.
Professional Hydrographers • Surveyors • Mappers
5202 San Juan Avenue
Jacksonville, Florida 32210
904.384.8377

Prepared For:
Isle of Palms Special District
501 Riverside Avenue
Jacksonville, Fl. 32202




Project Title:
Isle of Palms North
Hydrographic Survey

— = ARC SURVEY HYDROGRAPHIC SURVEY JUNE 23-JULY 6, 2020
- - = TEMPLATE AT -5' MLW
- - = TEMPLATE AT -6' MLW
MLW = MEAN LOW WATER
STA. = STATION

DATE	BY	REVISION

LB No. 6487
Drawn By: D. Trabis
Scale: see map
Plot Date: 07/15/20
File Name:
Fld Bk / Pg:
ARC Project No.: 2020-0077
SHEET: 15 OF: 24

ISLE OF PALMS NORTH, SURVEY BASELINE 3

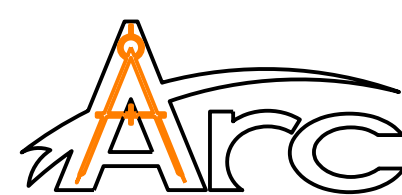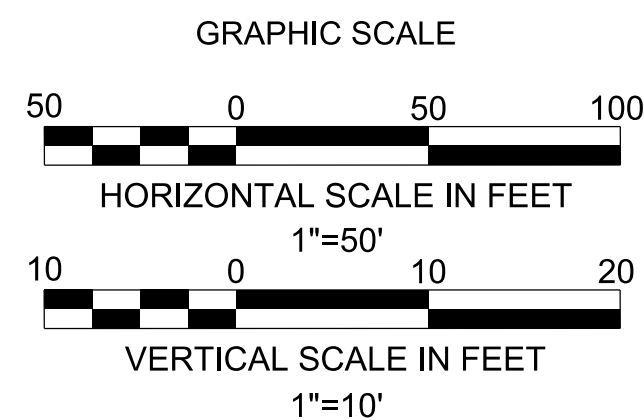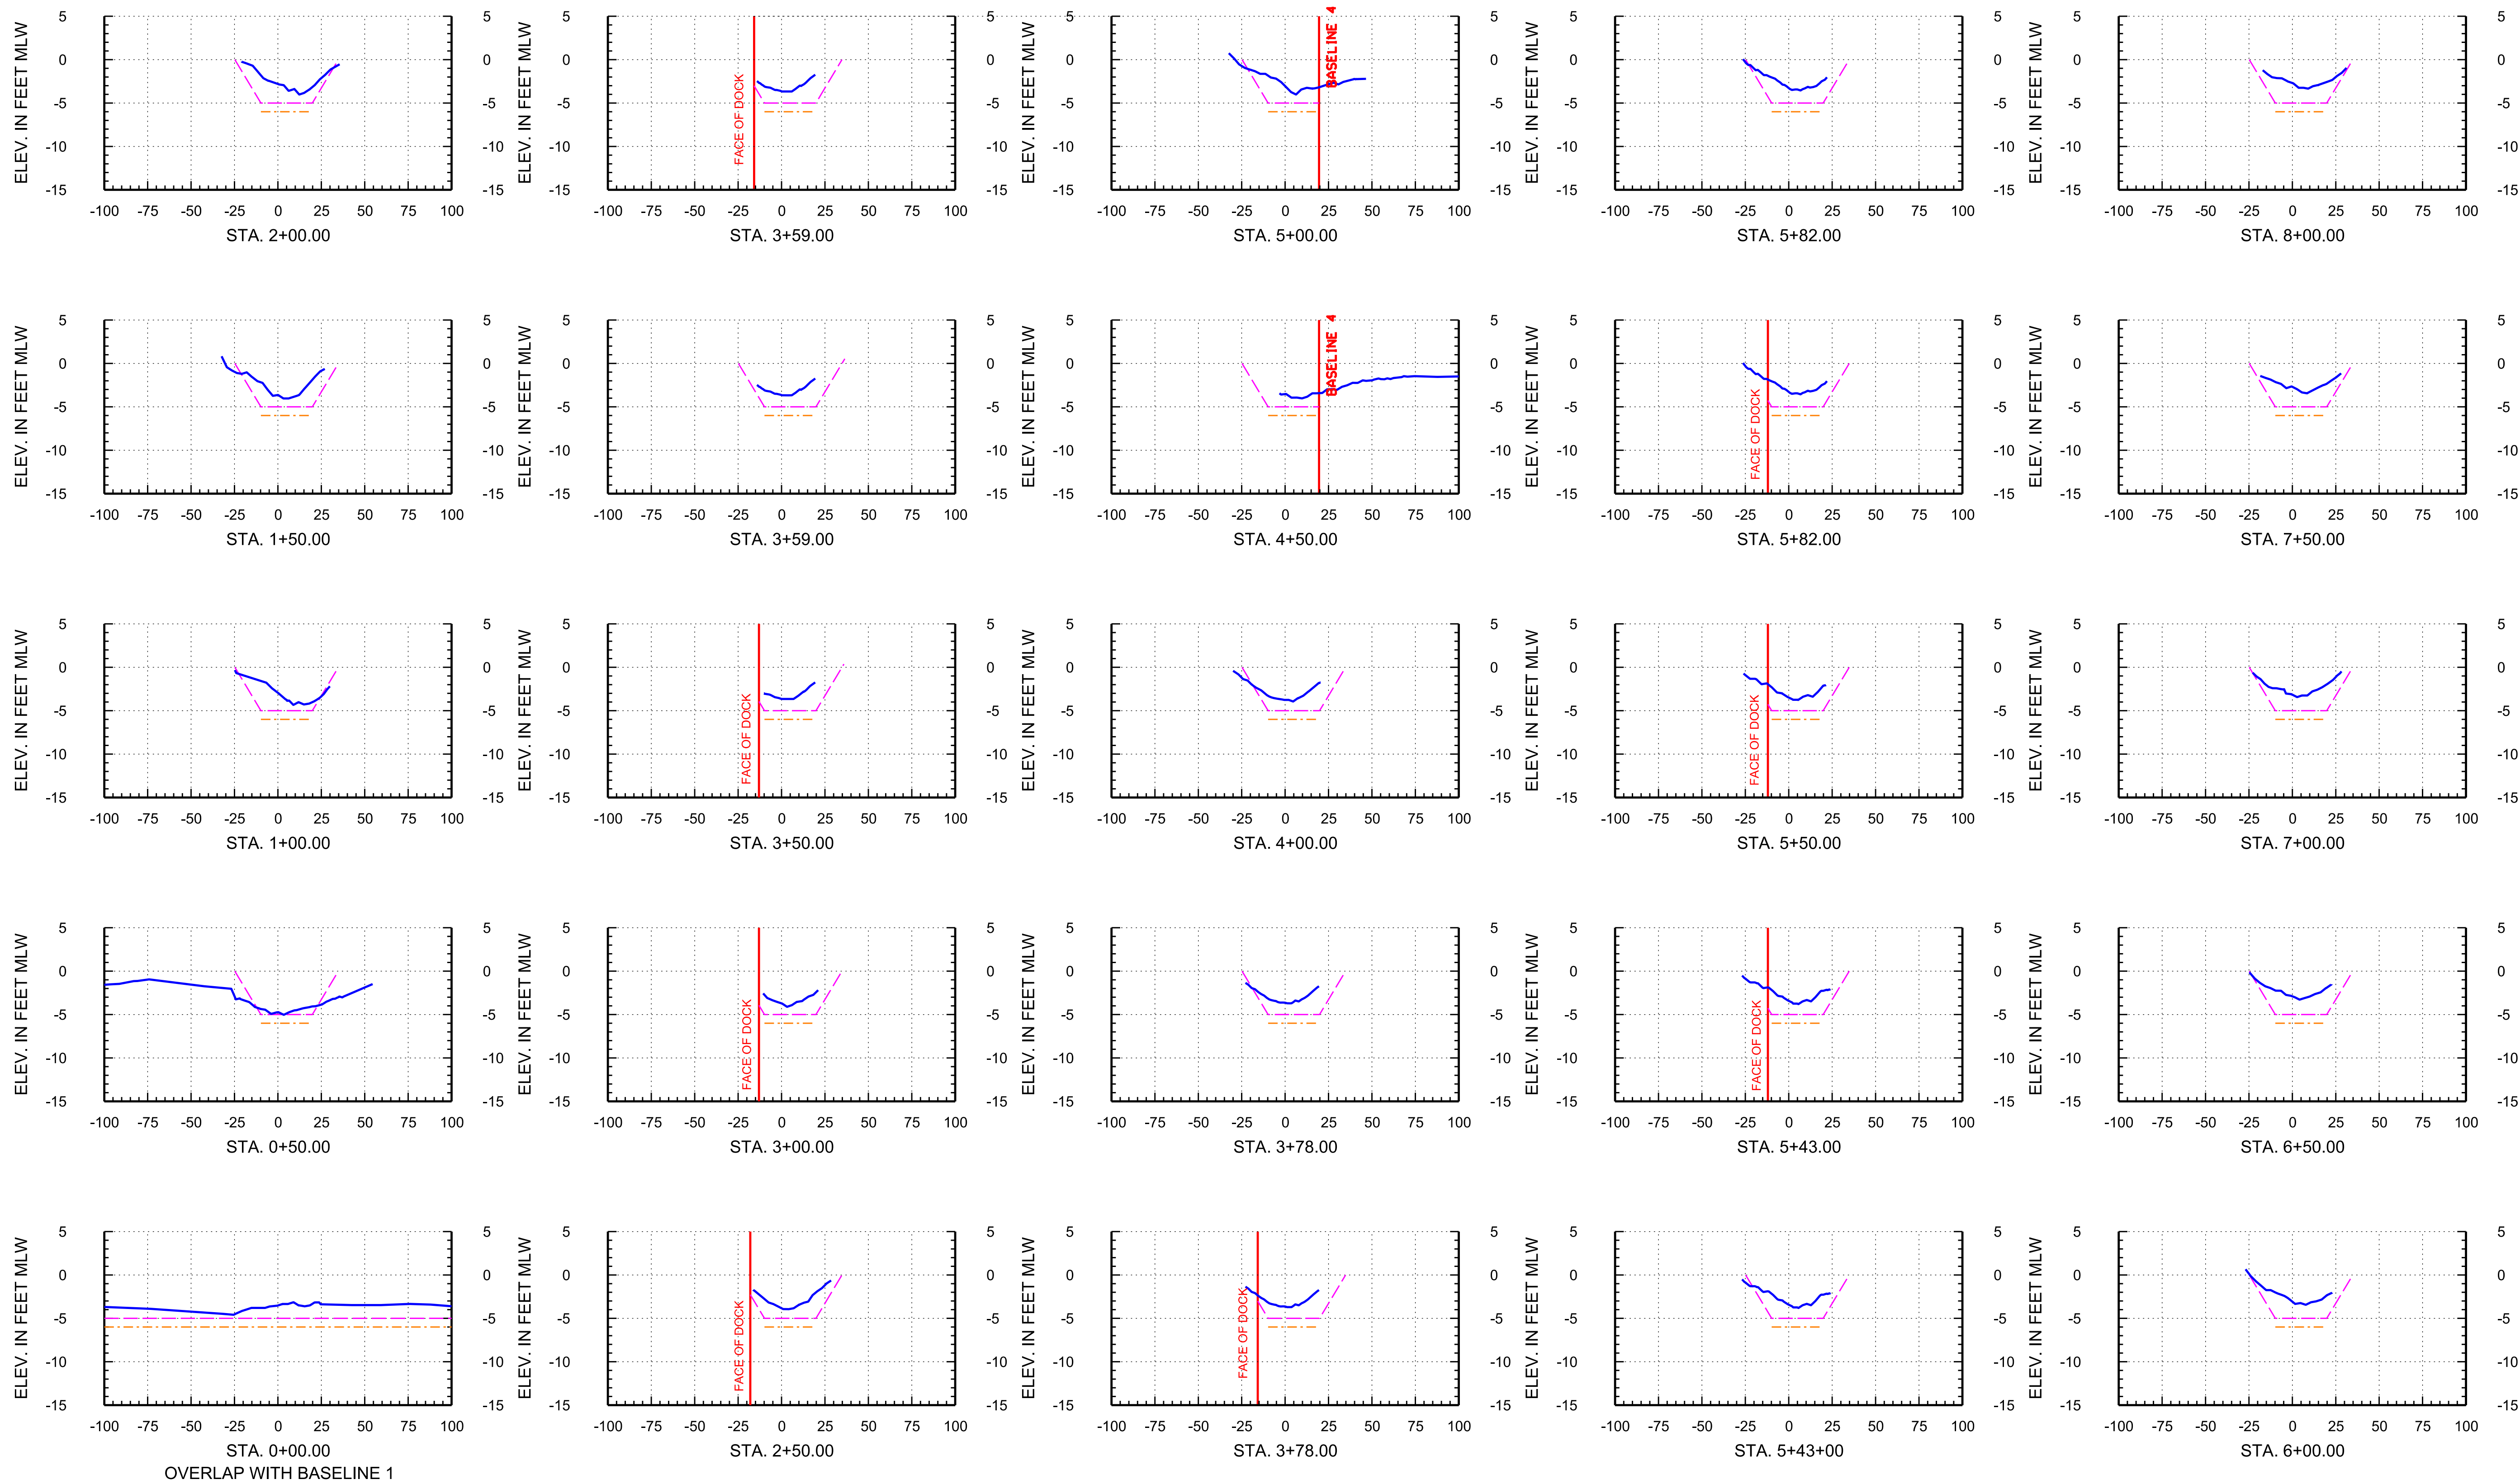

Arc Surveying & Mapping, Inc.
Professional Hydrographers • Surveyors • Mappers
5202 San Juan Avenue
Jacksonville, Florida 32210
904.384.8377

Prepared For:
Isle of Palms Special District
501 Riverside Avenue
Jacksonville, FL 32202








Project Title:
Isle of Palms North
Hydrographic Survey

— = ARC SURVEY HYDROGRAPHIC SURVEY JUNE 23-JULY 6, 2020
- - - = TEMPLATE AT -5' MLW
- - - = TEMPLATE AT -6' MLW
MLW = MEAN LOW WATER
STA. = STATION

DATE	BY	REVISION

LB No. 6487
Drawn By: D. Trabis
Scale: see map
Plot Date: 07/15/20
File Name:
Fld Bk / Pg:
ARC Project No.:
2020-0077
SHEET: 16 OF: 24

ISLE OF PALMS NORTH, SURVEY BASELINE 3

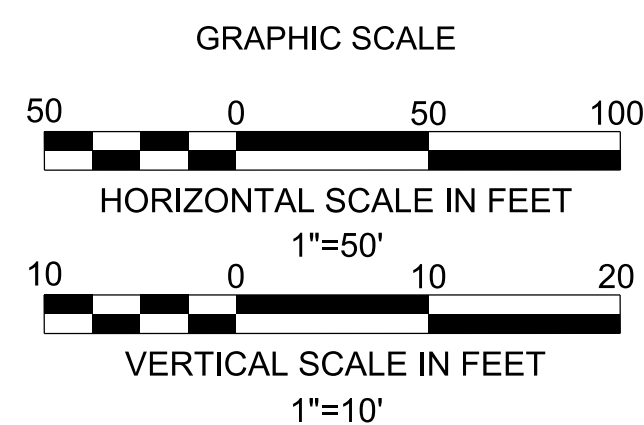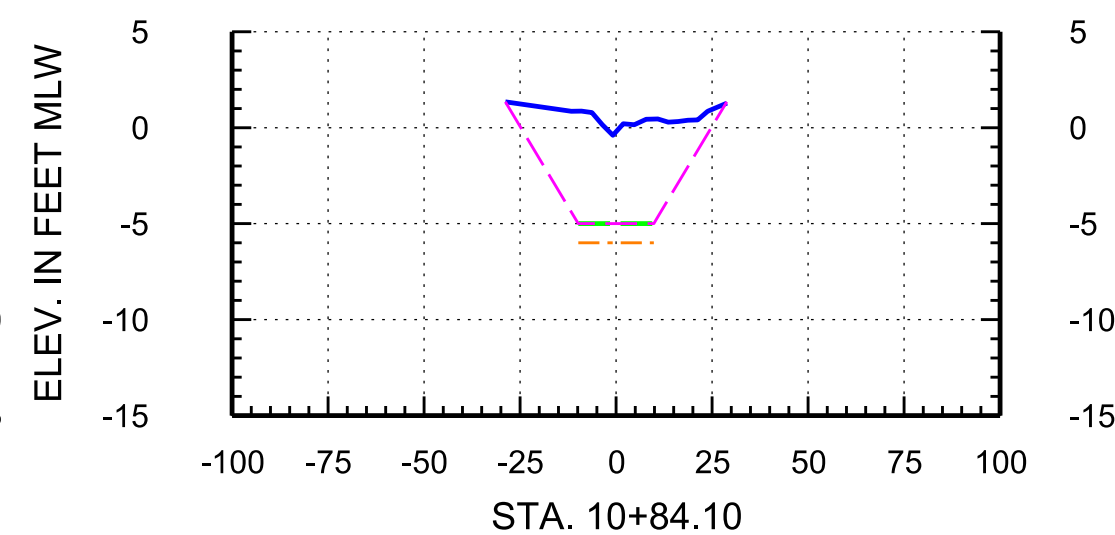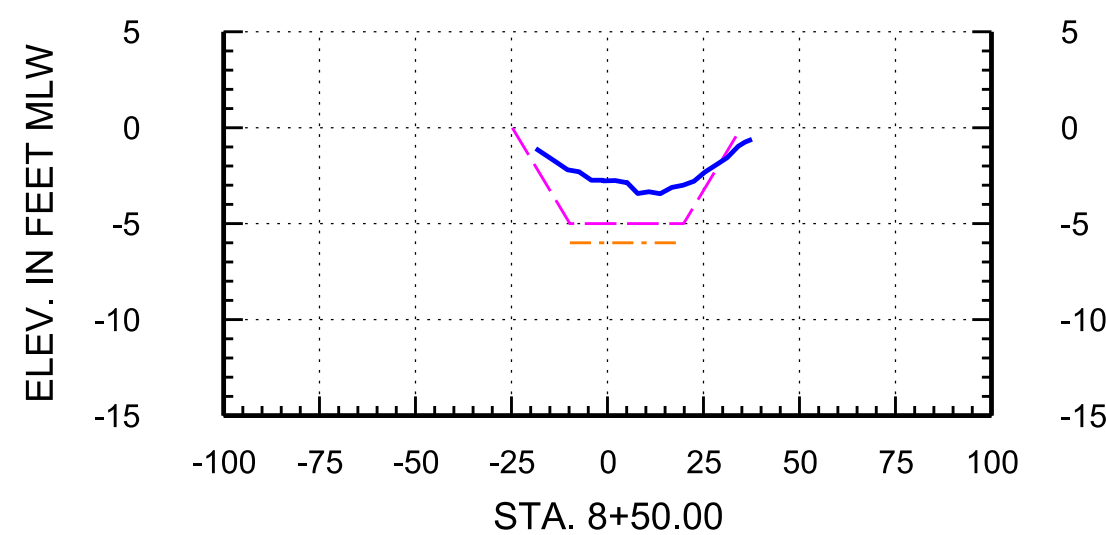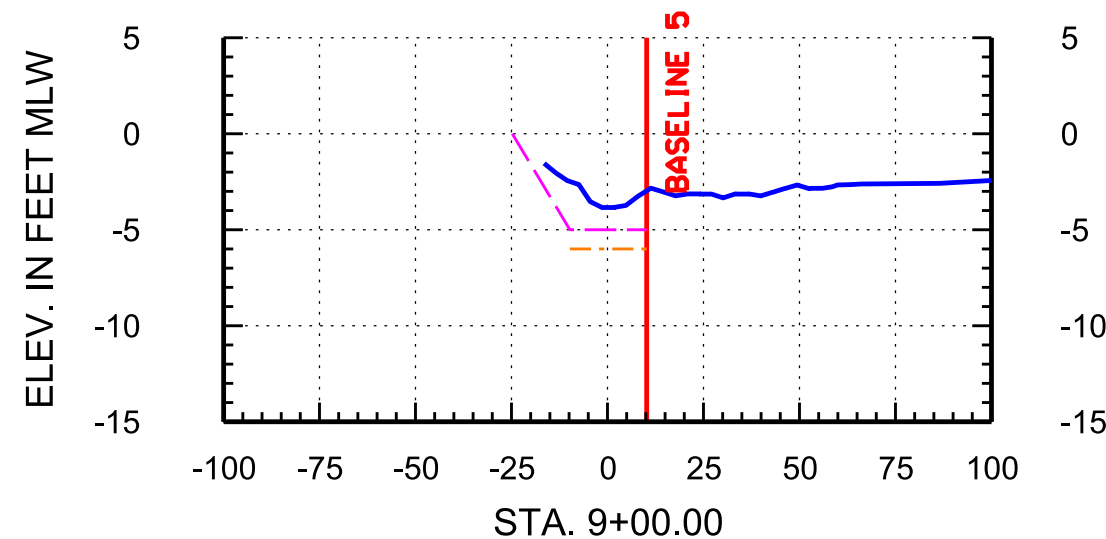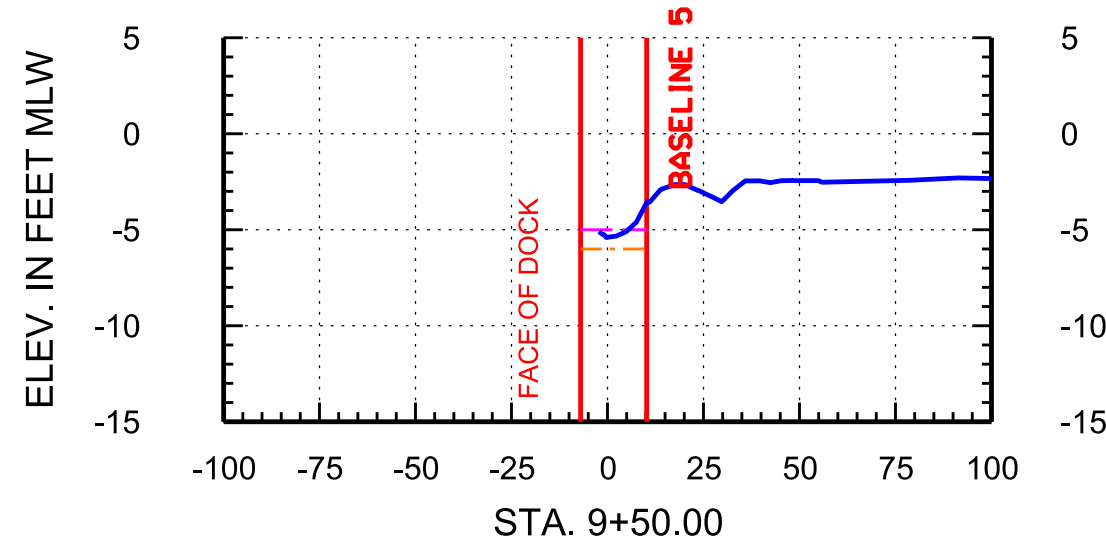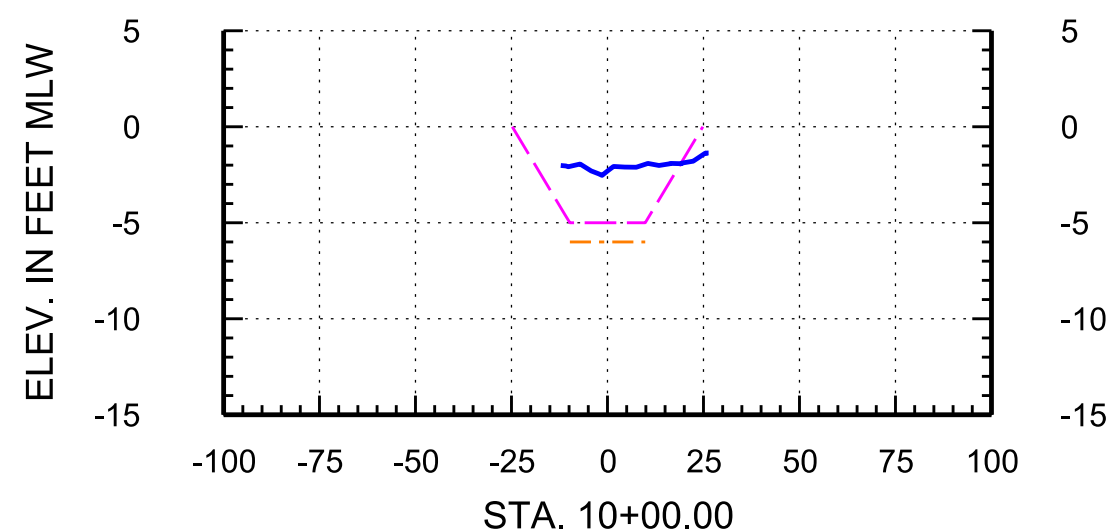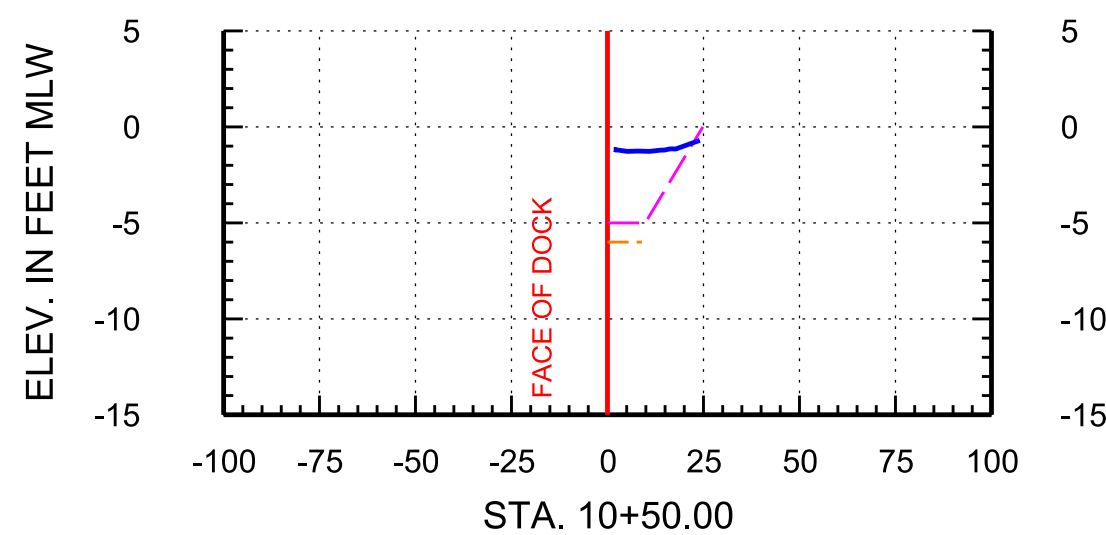

Arc Surveying & Mapping, Inc.
Professional Hydrographers • Surveyors • Mappers
5202 San Juan Avenue
Jacksonville, Florida 32210
904.384.8377

Prepared For:
Isle of Palms Special District
501 Riverside Avenue
Jacksonville, FL 32202

Project Title:




Isle of Palms North
Hydrographic Survey

— = ARC SURVEY HYDROGRAPHIC SURVEY JUNE 23-JULY 6, 2020
- - - = TEMPLATE AT -5' MLW
- - - = TEMPLATE AT -6' MLW
MLW = MEAN LOW WATER
STA. = STATION

DATE	BY	REVISION

LB No. 6487
Drawn By: D. Trubits
Scale: see map
Plot Date: 07/15/20
File Name:
Fld Bk / Pg:
ARC Project No.:
2020-0077
SHEET: 17 OF: 24

ISLE OF PALMS NORTH, SURVEY BASELINE 4

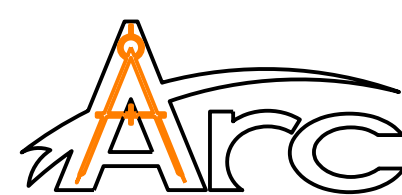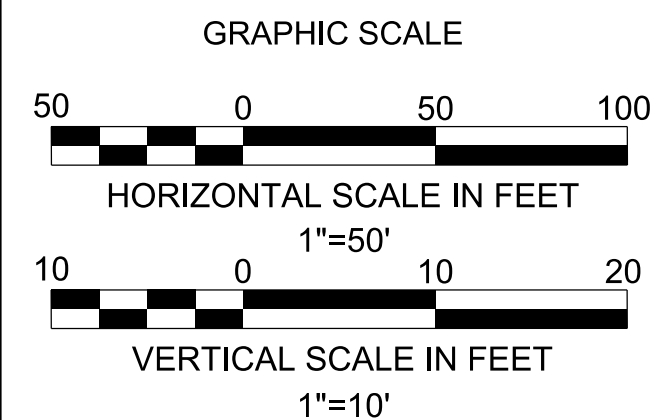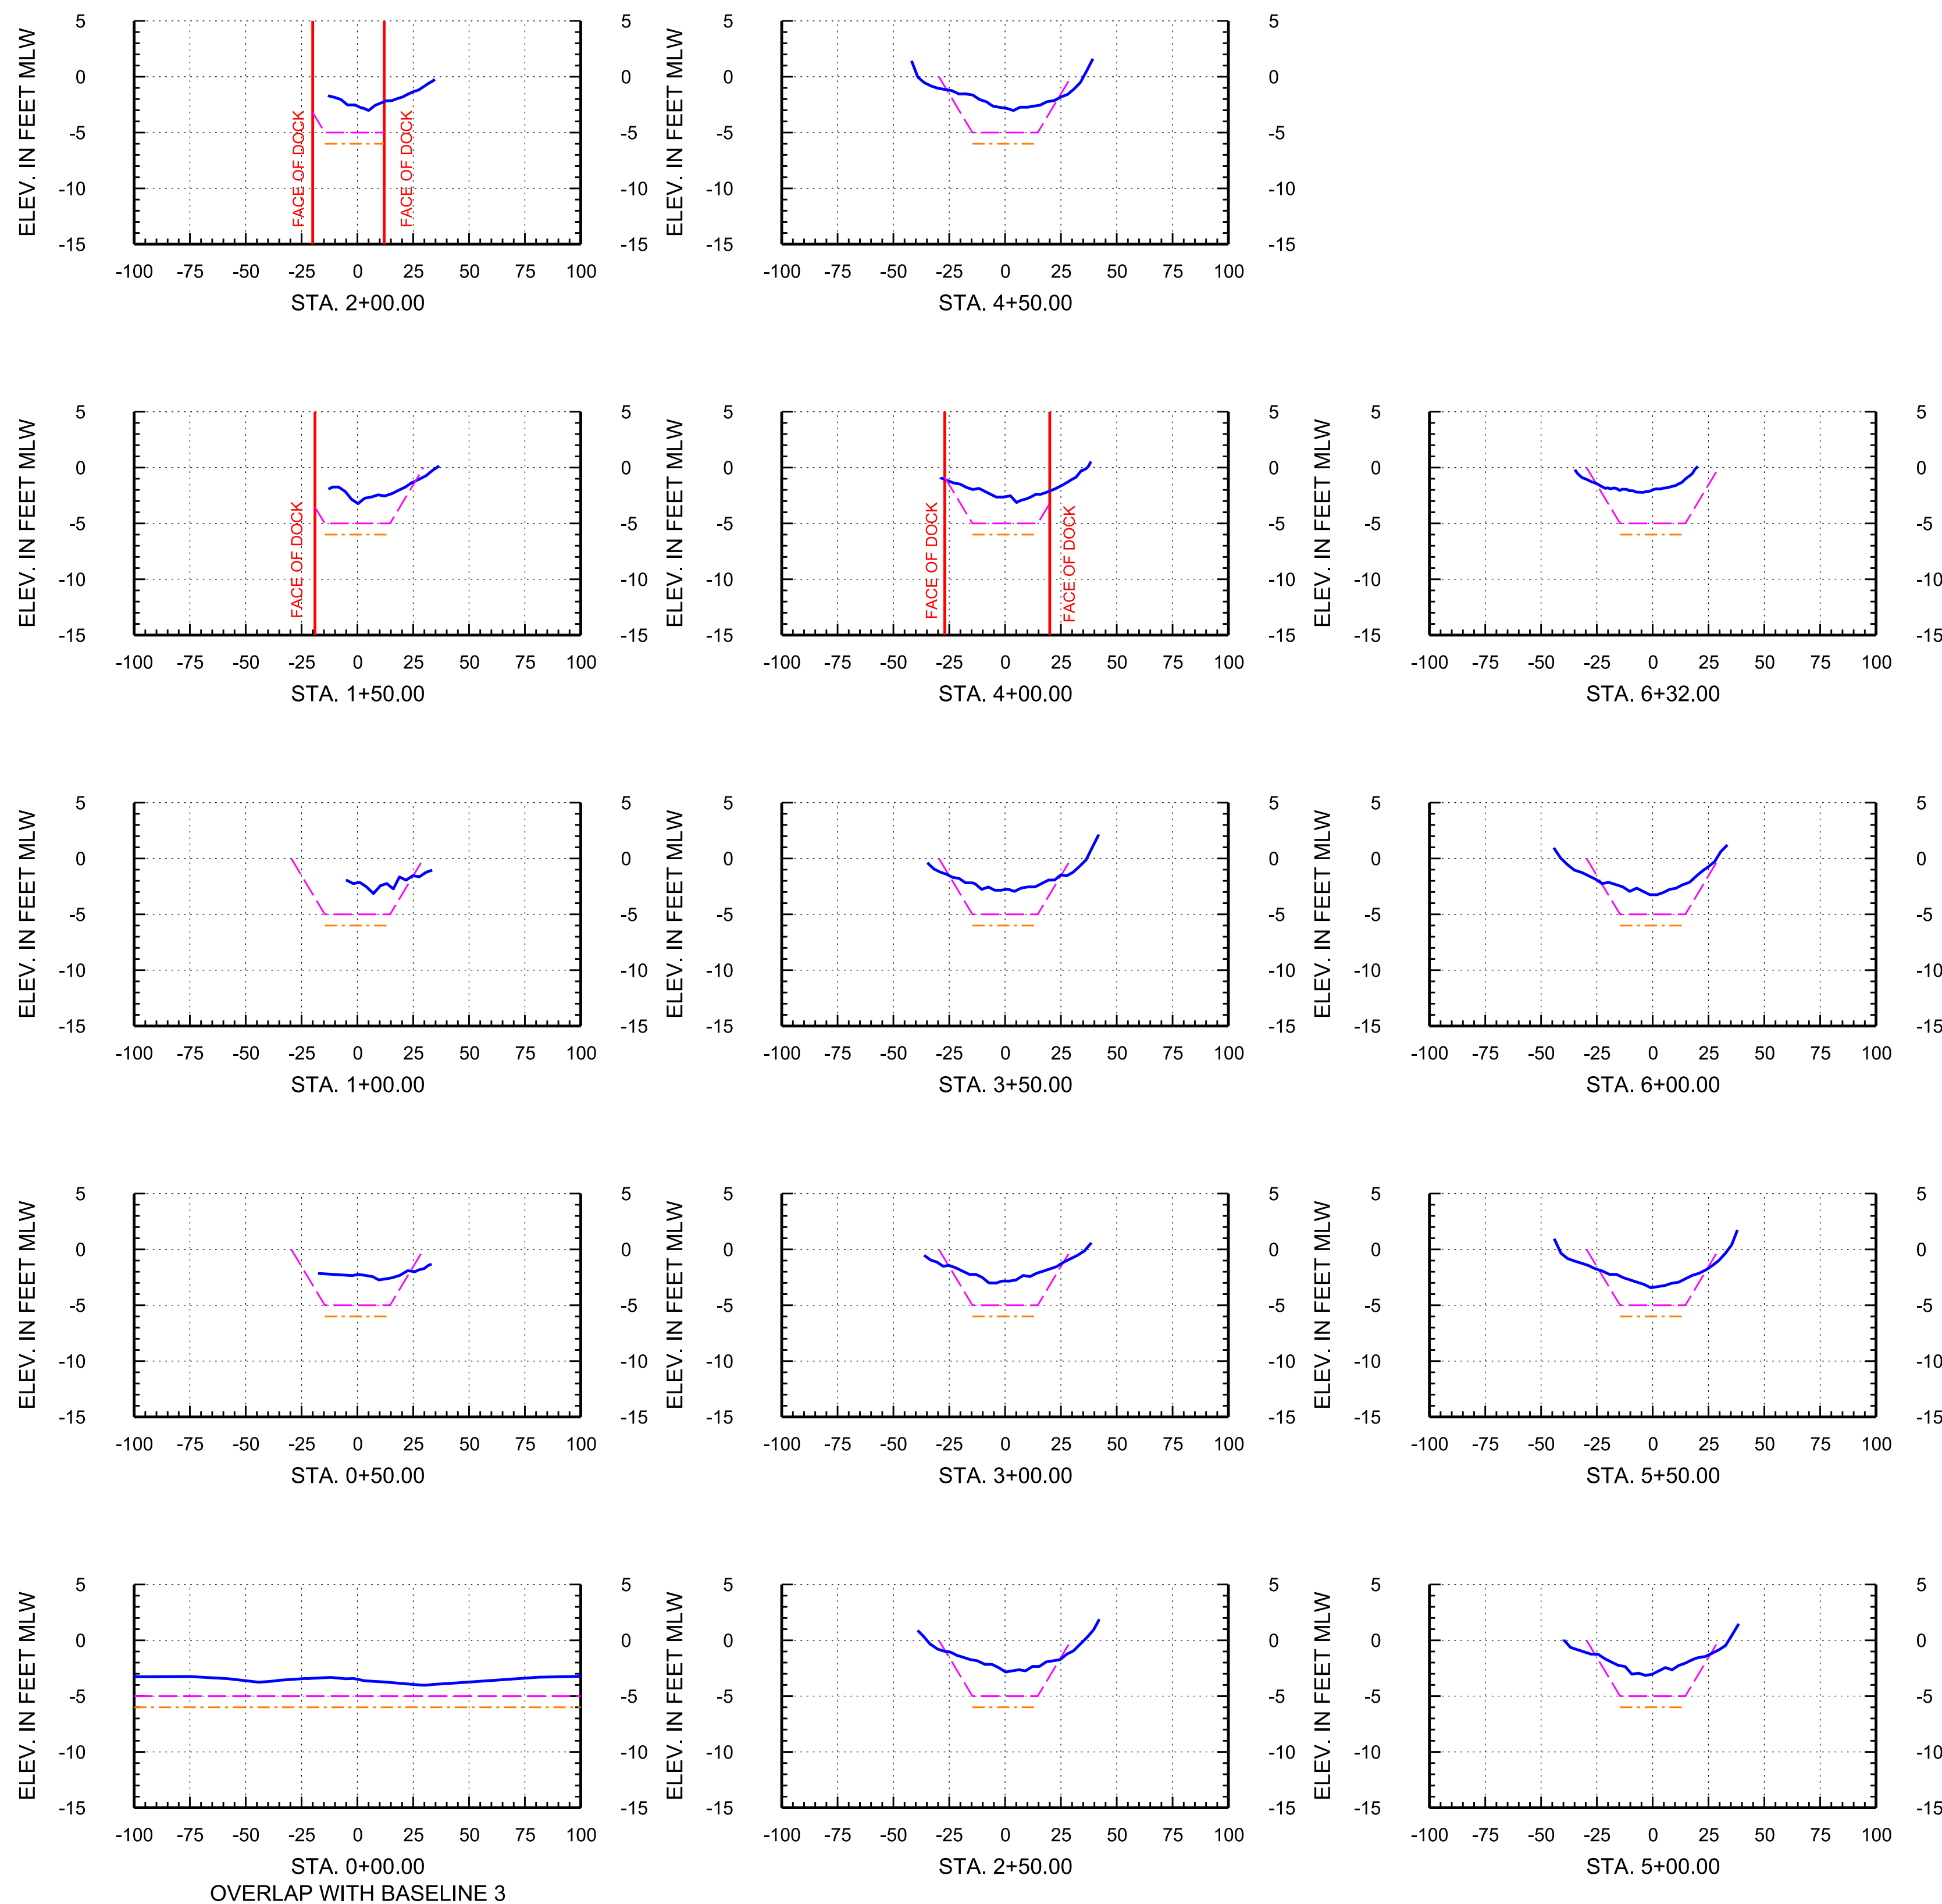

Arc Surveying & Mapping, Inc.
Professional Hydrographers • Surveyors • Mappers
5202 San Juan Avenue
Jacksonville, Florida 32210
904.384.8377

Prepared For:
Isle of Palms Special District
501 Riverside Avenue
Jacksonville, FL 32202

Project Title:




Isle of Palms North
Hydrographic Survey

— = ARC SURVEY HYDROGRAPHIC SURVEY JUNE 23-JULY 6, 2020
- - - = TEMPLATE AT -5' MLW
- - - = TEMPLATE AT -6' MLW
MLW = MEAN LOW WATER
STA. = STATION

DATE	BY	REVISION

LB No. 6487
Drawn By: D. Trabis
Scale: see map
Plot Date: 07/15/20
File Name:
Fld Bk / Pg:
ARC Project No.:
2020-0077
SHEET: 18 OF: 24

ISLE OF PALMS NORTH, SURVEY BASELINE 5

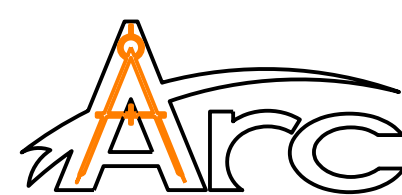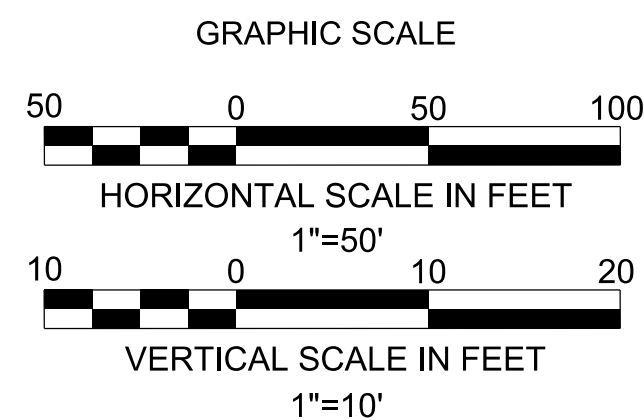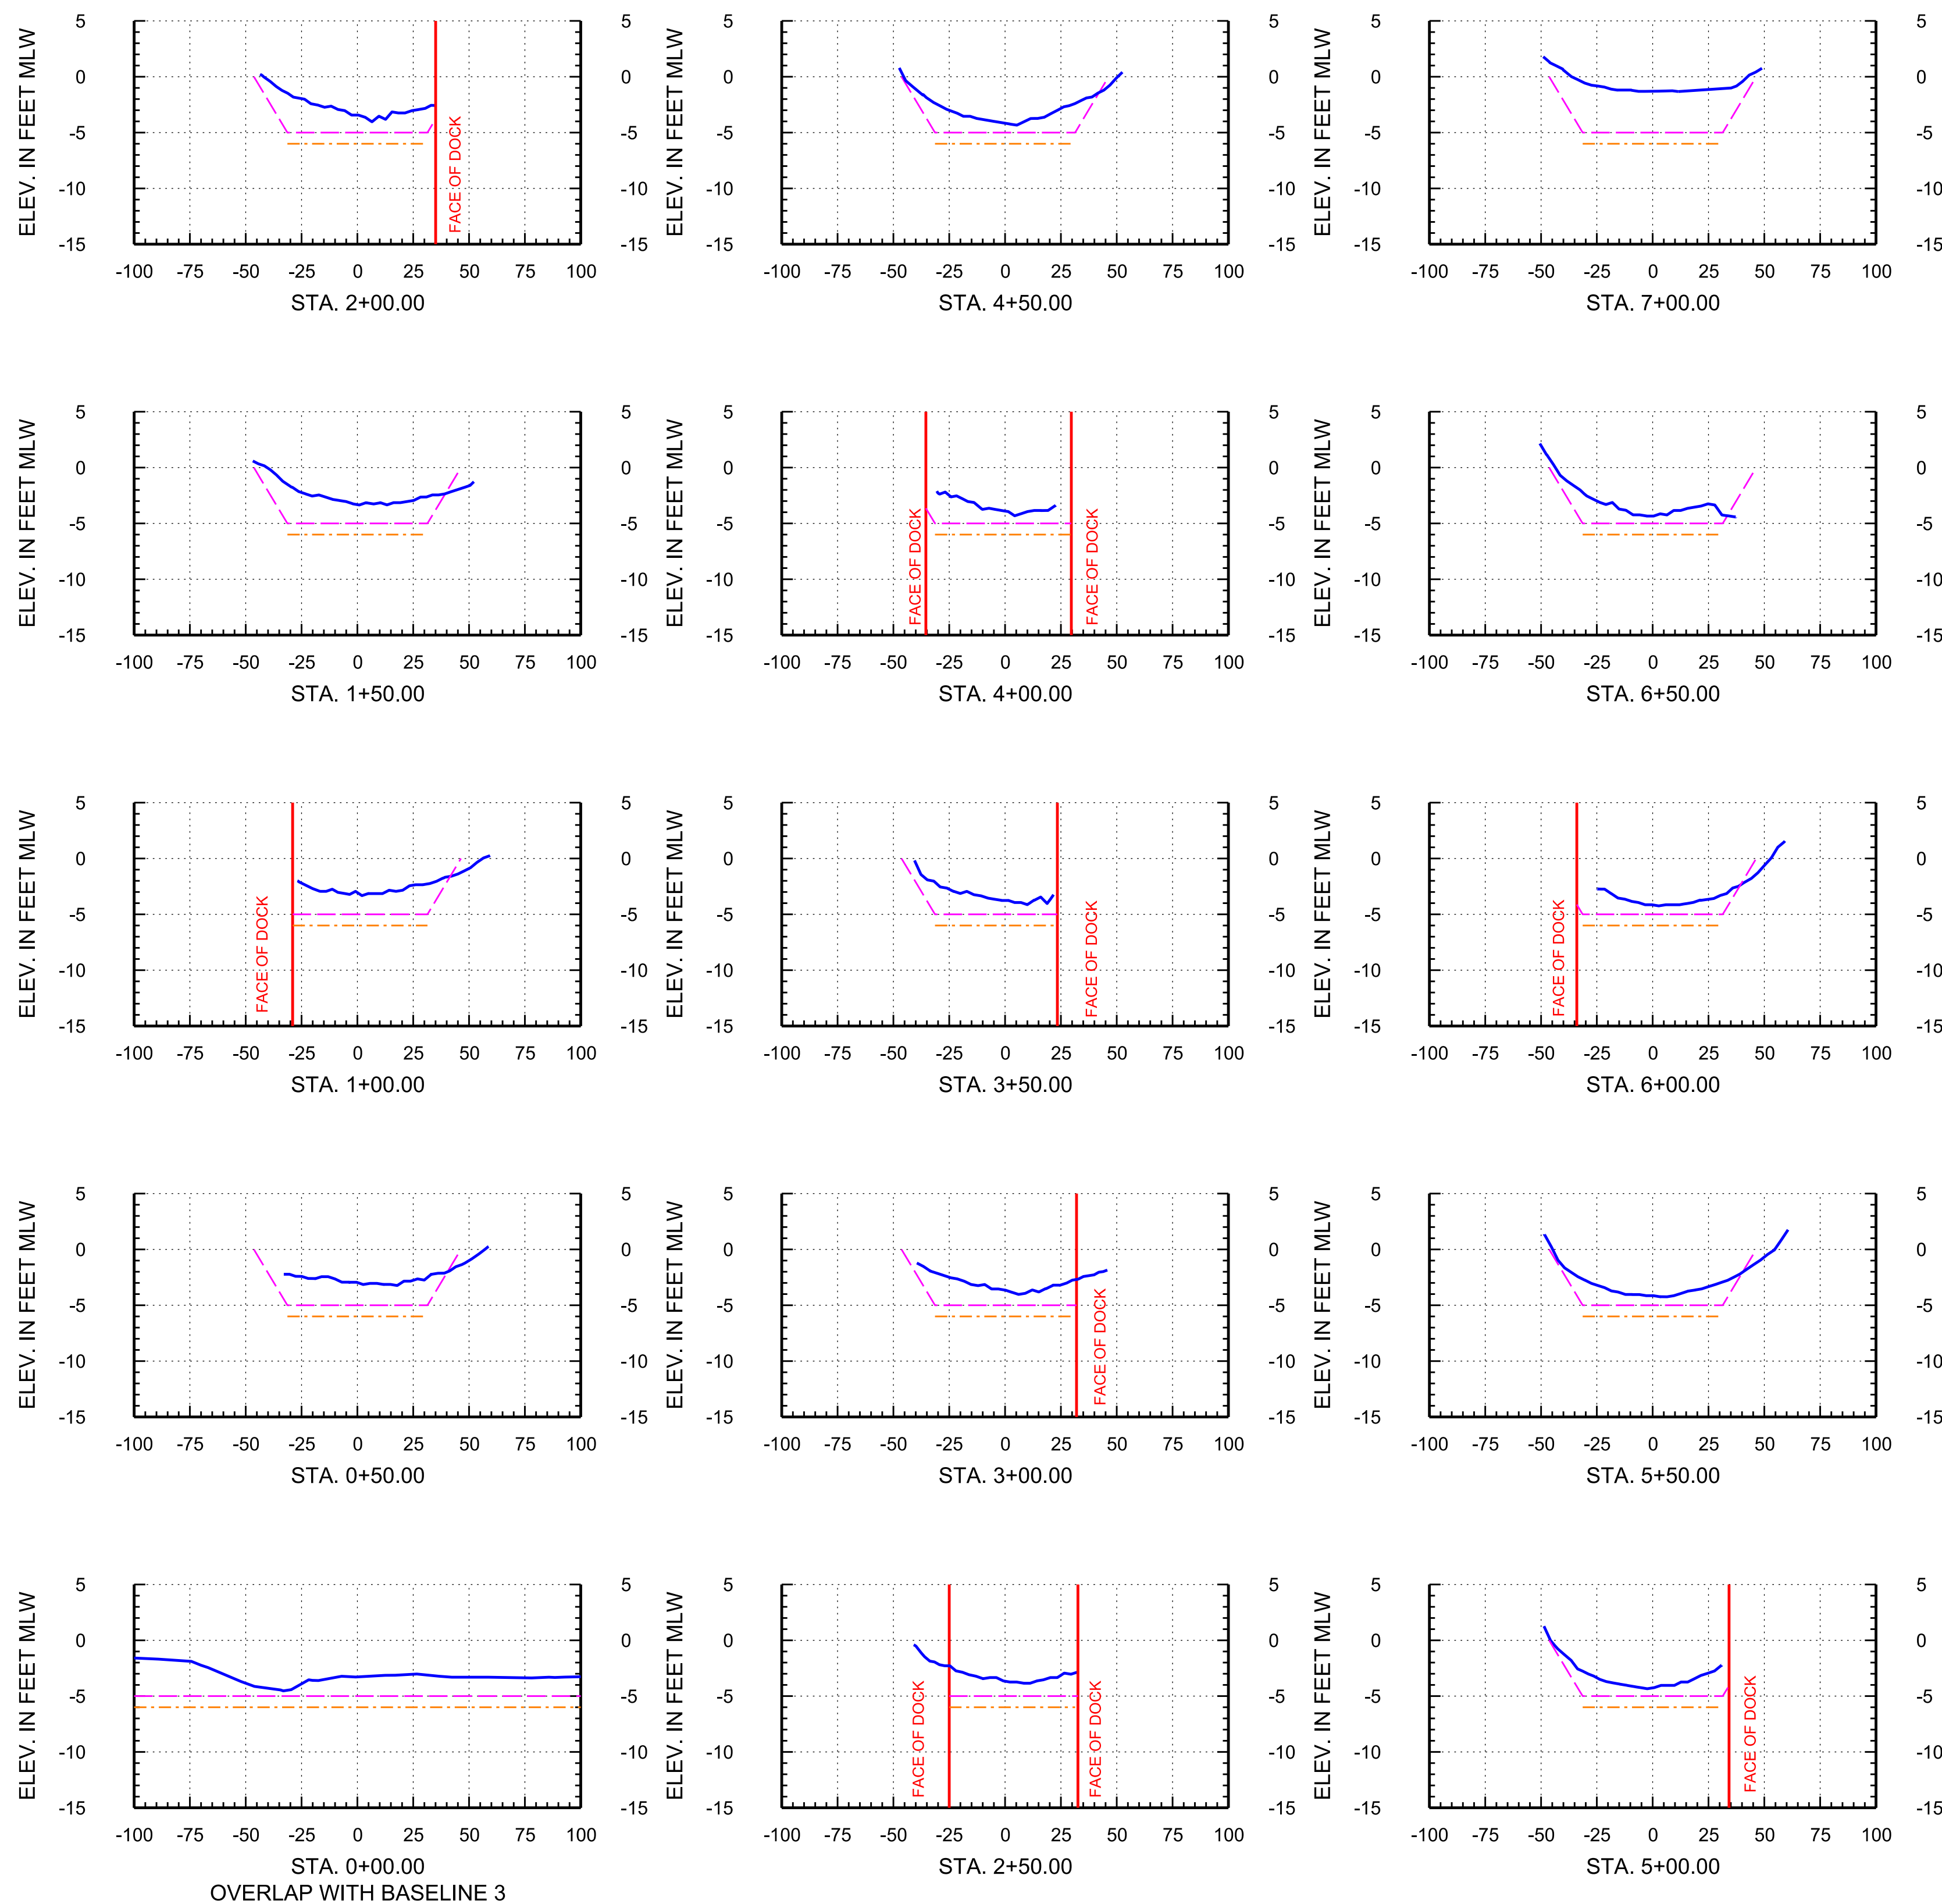

Arc Surveying & Mapping, Inc.
Professional Hydrographers • Surveyors • Mappers
5202 San Juan Avenue
Jacksonville, Florida 32210
904.384.8377

Prepared For:
Isle of Palms Special District
501 Riverside Avenue
Jacksonville, FL 32202



Project Title:
Isle of Palms North
Hydrographic Survey

— = ARC SURVEY HYDROGRAPHIC SURVEY JUNE 23-JULY 6, 2020
- - - = TEMPLATE AT -5' MLW
- - - = TEMPLATE AT -6' MLW
MLW = MEAN LOW WATER
STA. = STATION

DATE	BY	REVISION

LB No. 6487
Drawn By: D. Trabis
Scale: see map
Plot Date: 07/15/20
File Name:
Fld Bk / Pg:
ARC Project No.:
2020-0077
SHEET: 19 OF: 24

ISLE OF PALMS NORTH, SURVEY BASELINE 6

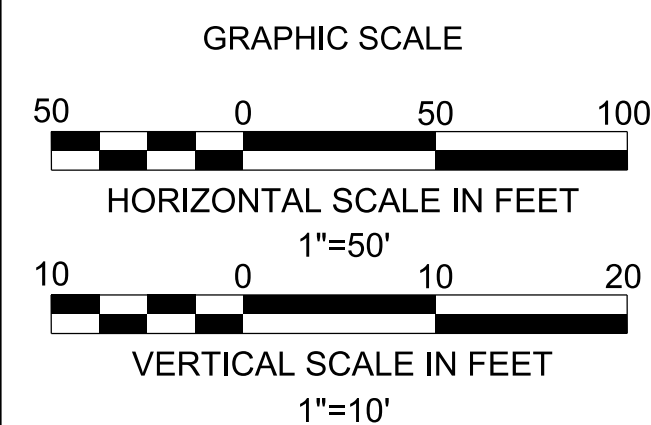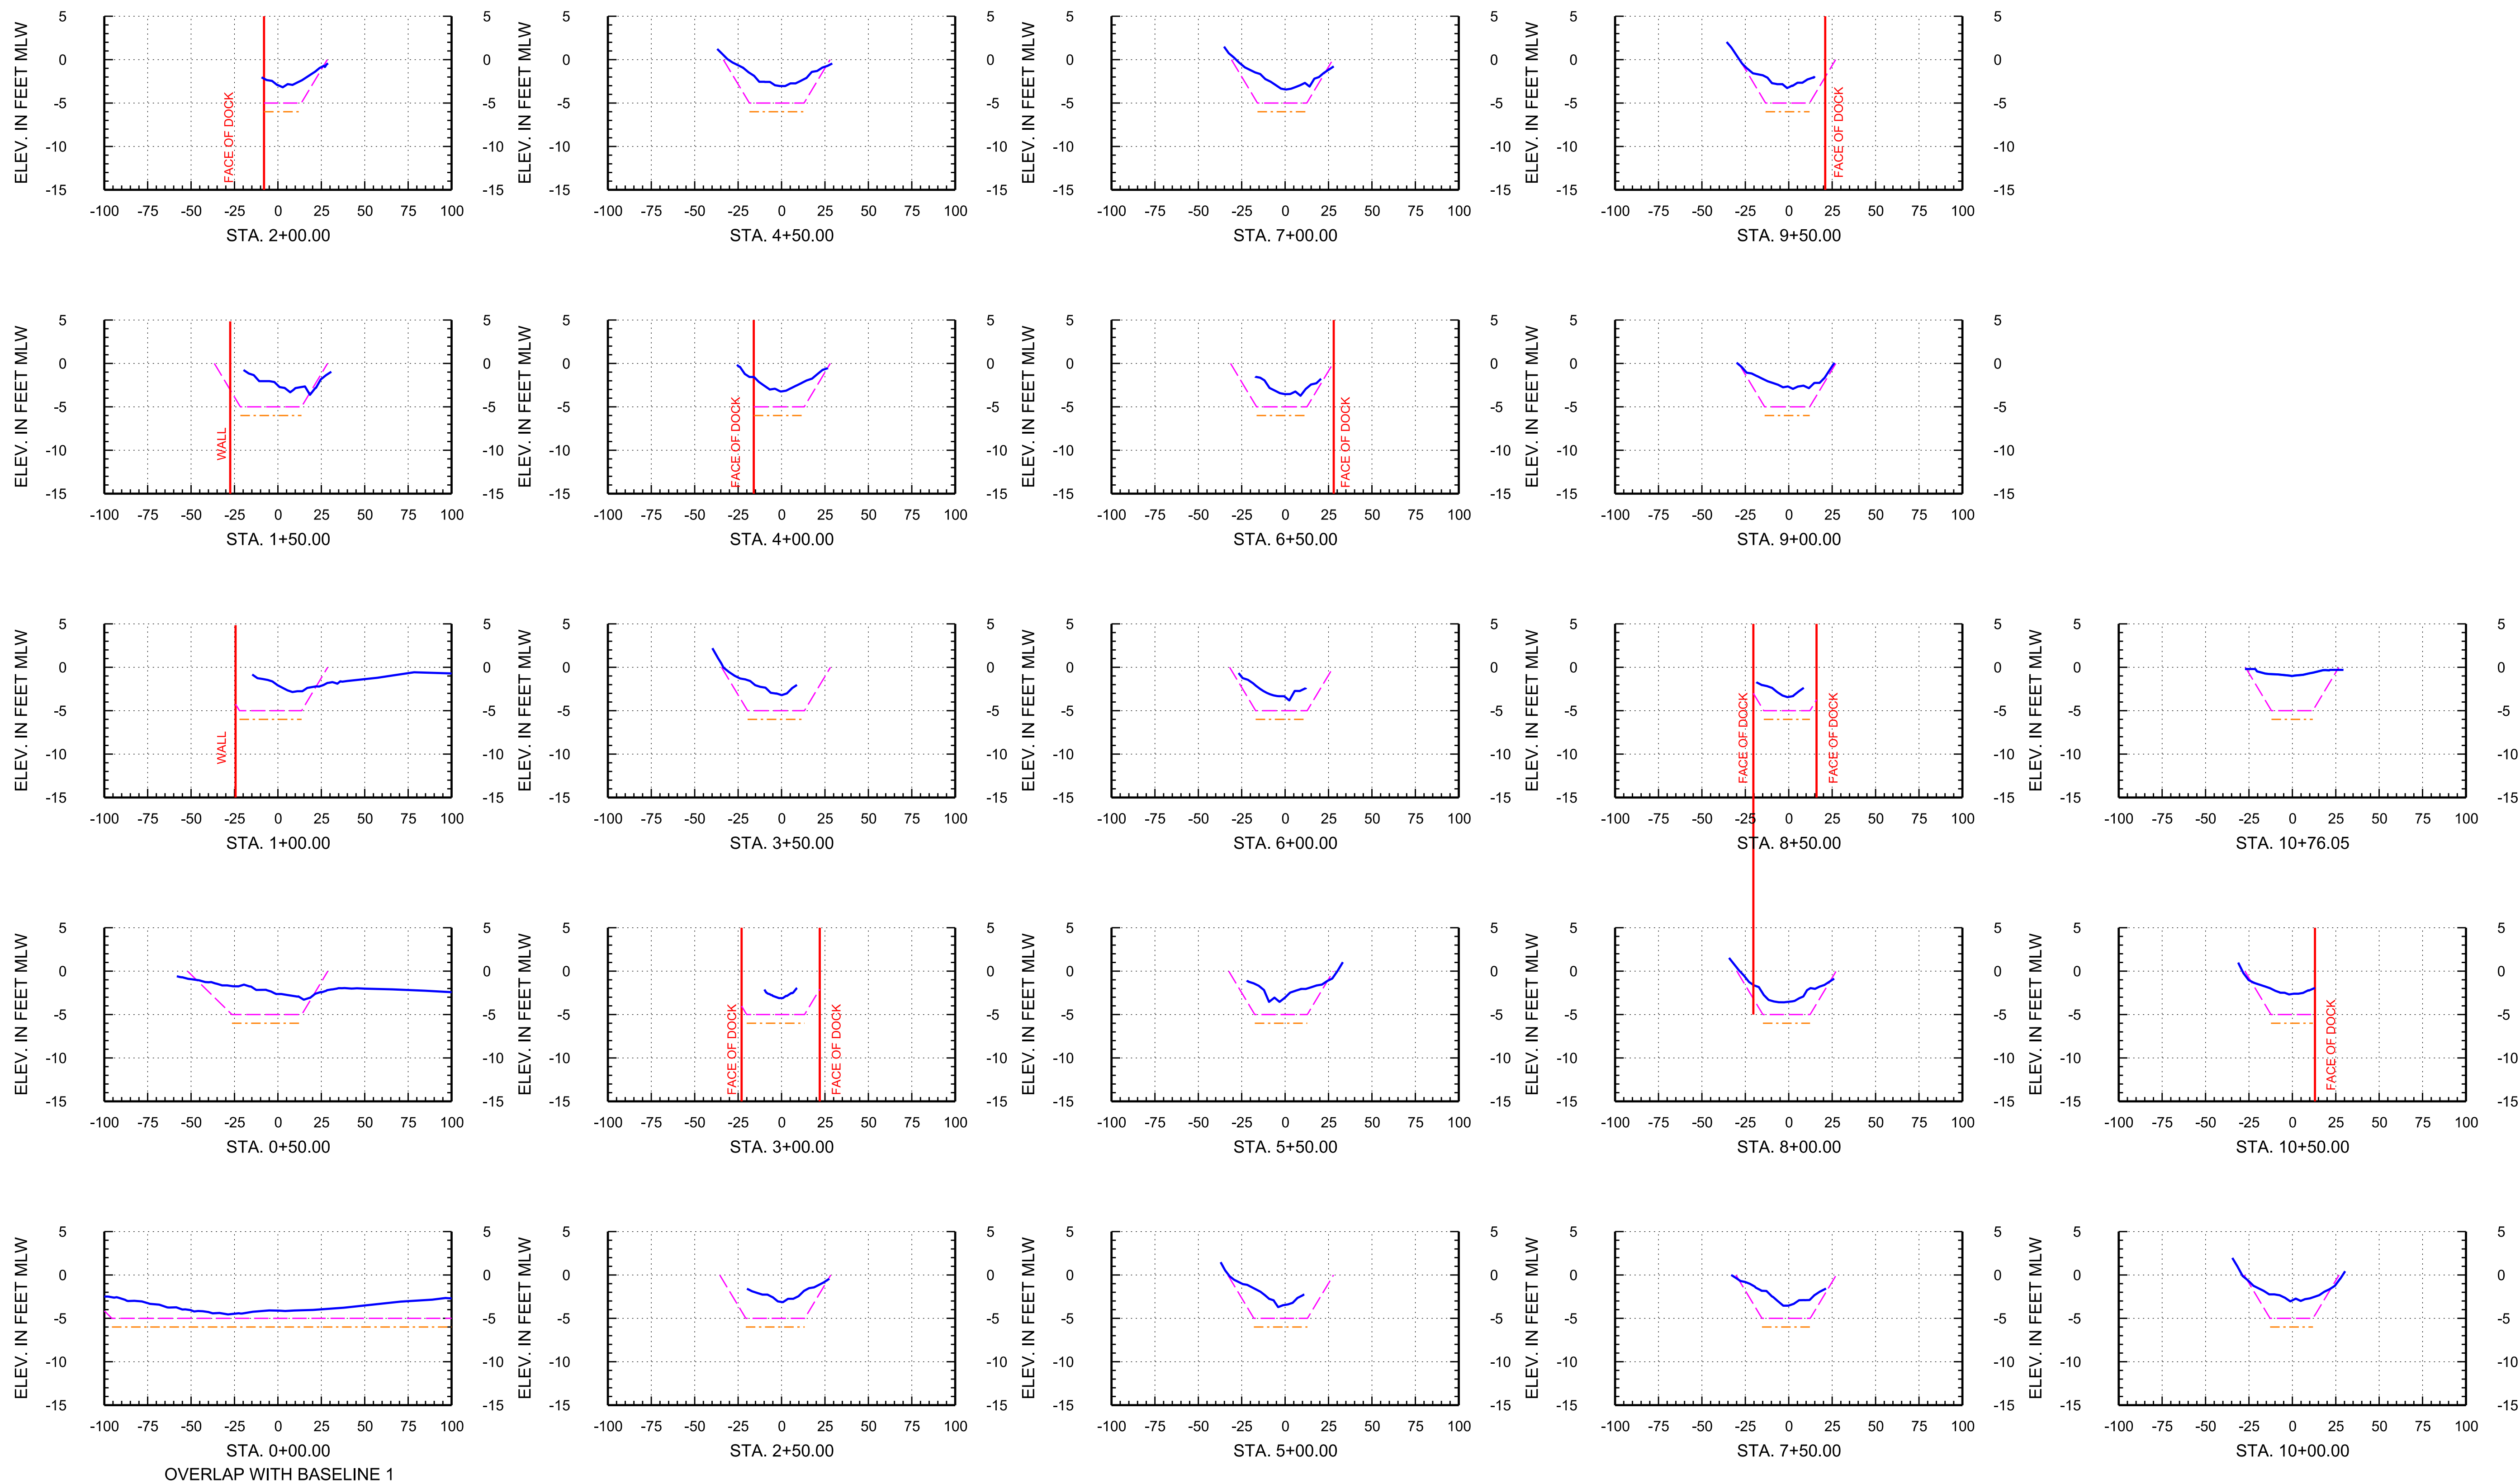

Arc Surveying & Mapping, Inc.
Professional Hydrographers • Surveyors • Mappers
5202 San Juan Avenue
Jacksonville, Florida 32210
904.384.8377

Prepared For:
Isle of Palms Special District
501 Riverside Avenue
Jacksonville, FL 32202



Project Title:
Isle of Palms North
Hydrographic Survey

— = ARC SURVEY HYDROGRAPHIC SURVEY JUNE 23-JULY 6, 2020
- - - = TEMPLATE AT -5' MLW
- - - = TEMPLATE AT -6' MLW
MLW = MEAN LOW WATER
STA. = STATION

DATE	BY	REVISION

LB No. 6487
Drawn By: D. Trabis
Scale: see map
Plot Date: 07/15/20
File Name:
Fld Bk / Pg:
ARC Project No.:
2020-0077
SHEET: 20 OF: 24

ISLE OF PALMS NORTH, SURVEY BASELINE 7

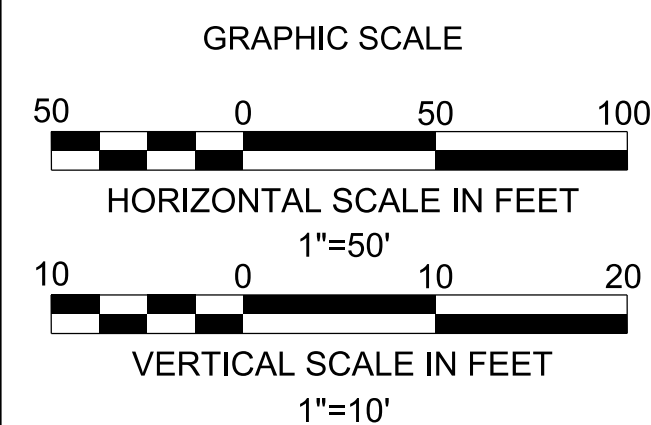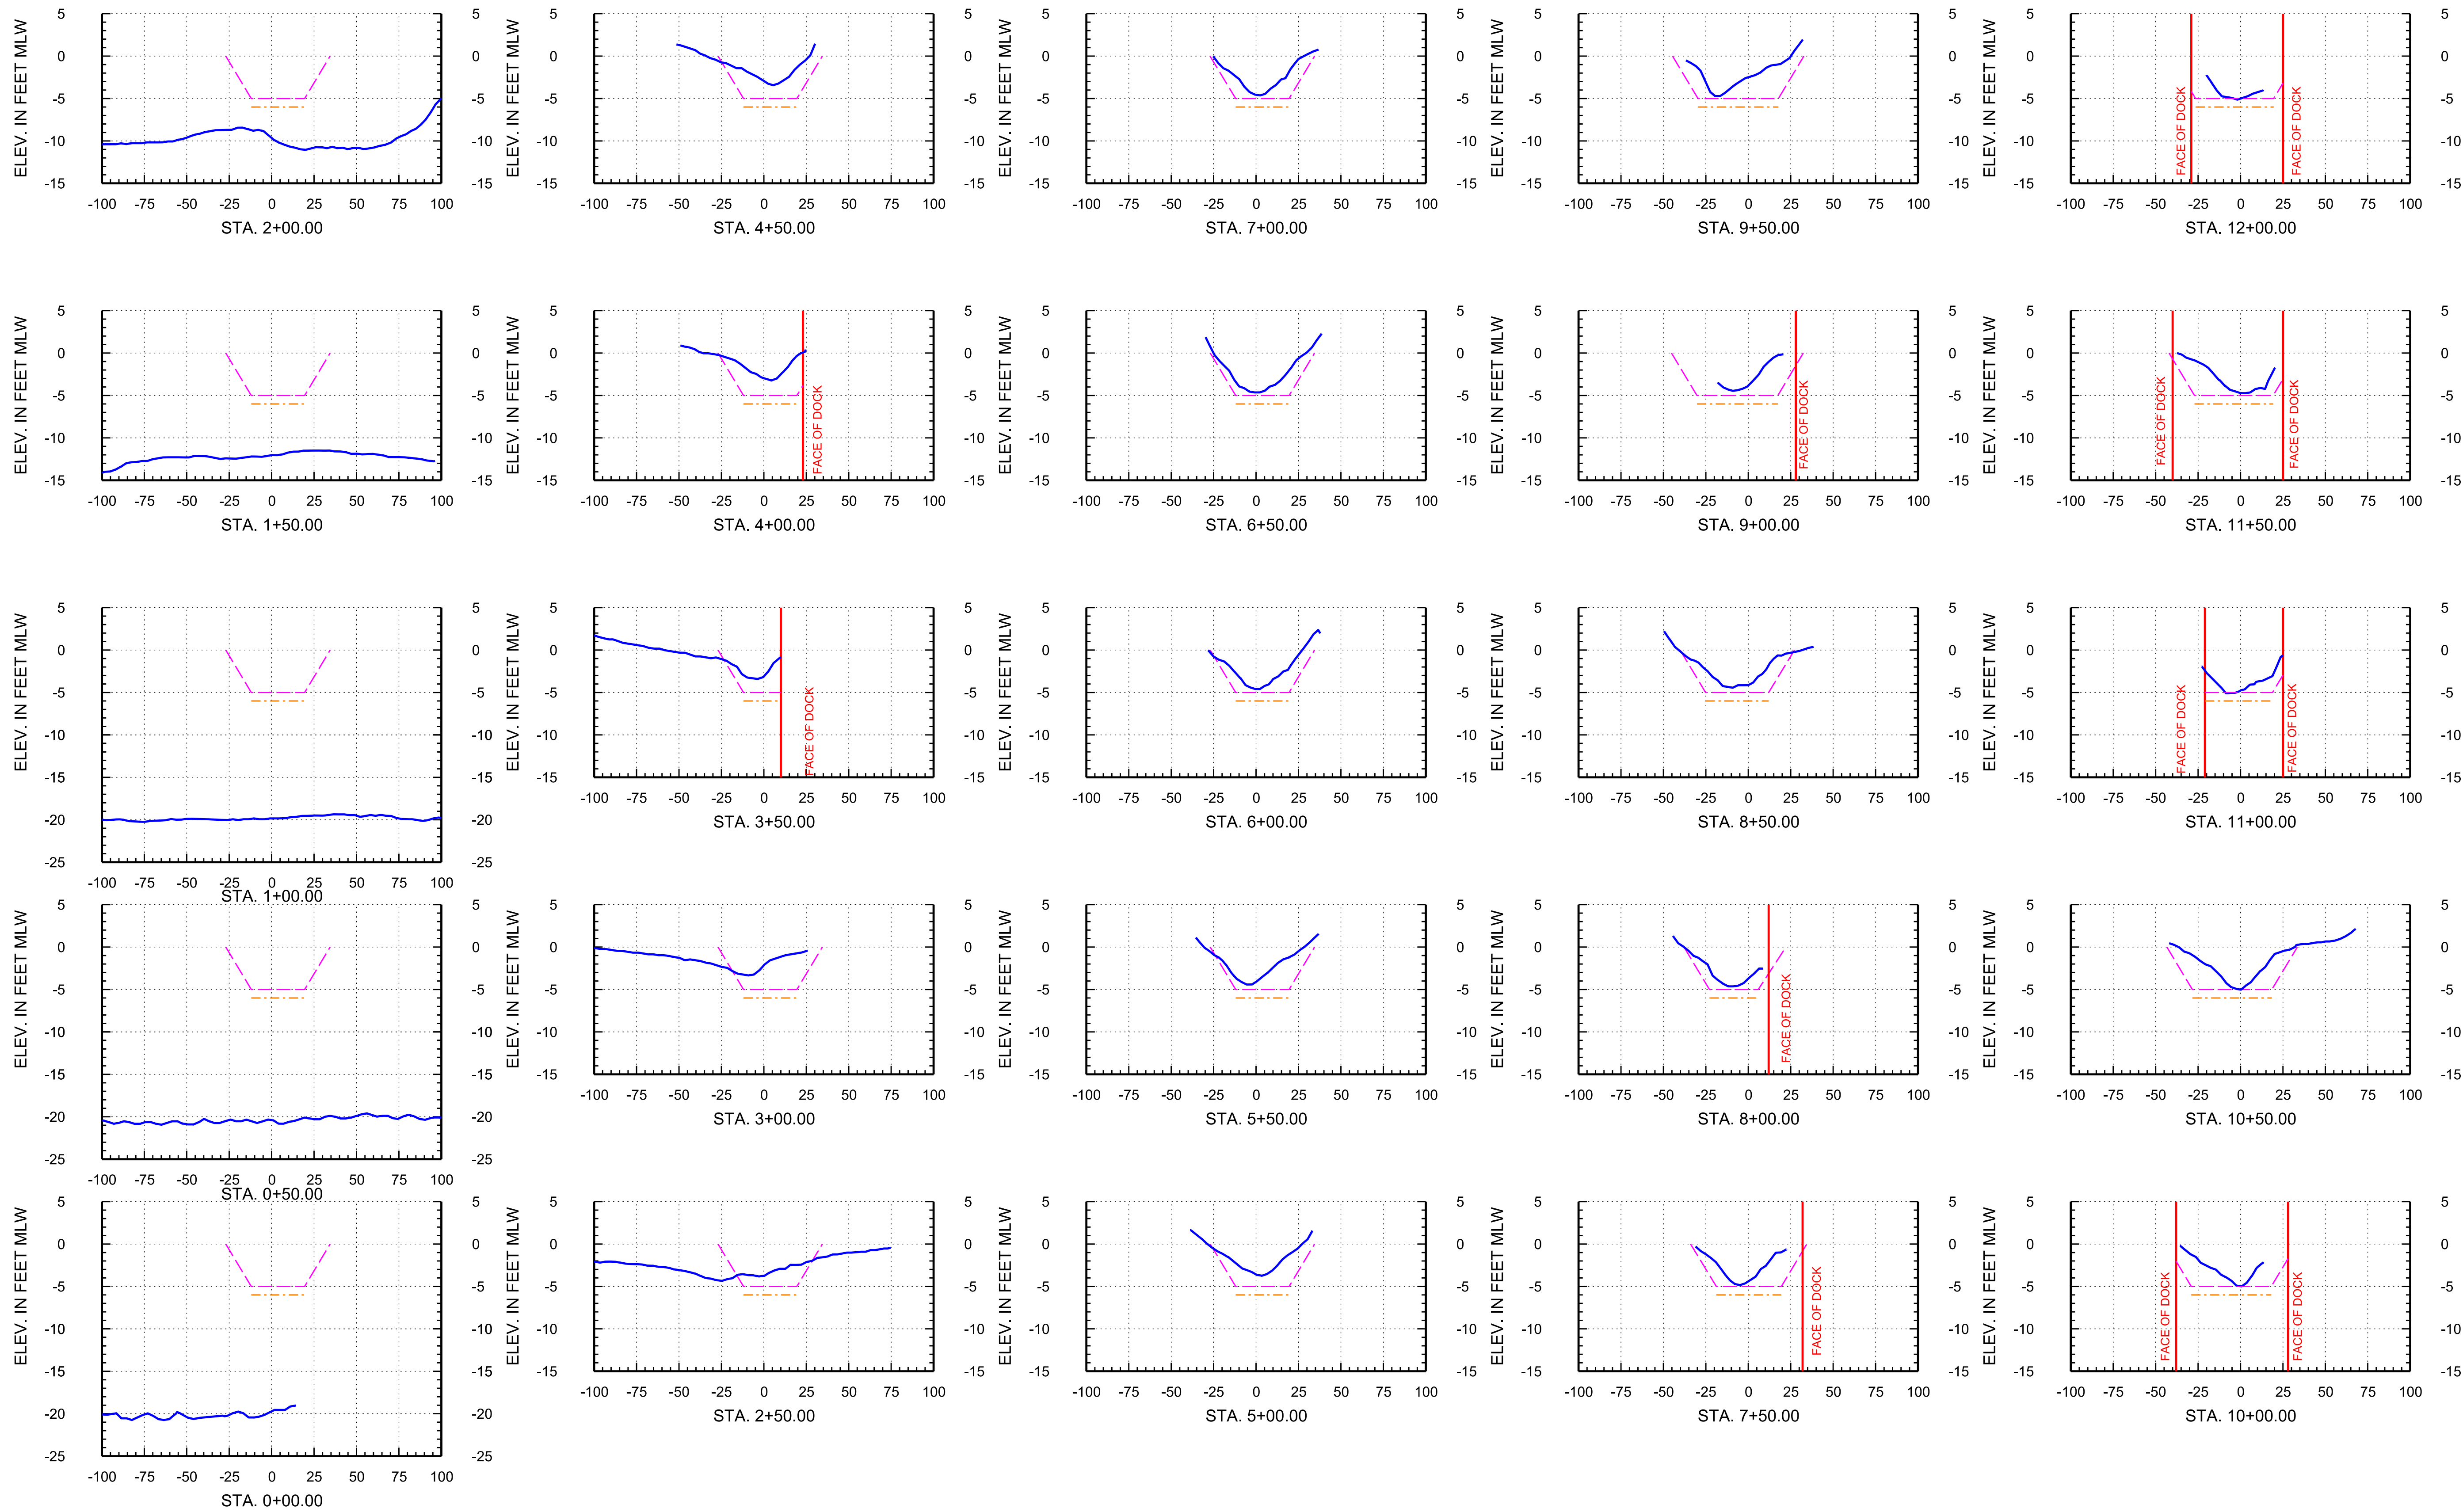

Arc Surveying & Mapping, Inc.
Professional Hydrographers • Surveyors • Mappers
5202 San Juan Avenue
Jacksonville, Florida 32210
904.384.8377

Prepared For:
Isle of Palms Special District
501 Riverside Avenue
Jacksonville, FL 32202



Project Title:
Isle of Palms North
Hydrographic Survey

— = ARC SURVEY HYDROGRAPHIC SURVEY JUNE 23-JULY 6, 2020
- - - = TEMPLATE AT -5' MLW
- - - = TEMPLATE AT -6' MLW
MLW = MEAN LOW WATER
STA. = STATION

DATE	BY	REVISION

LB No. 6487
Drawn By: D. Trabis
Scale: see map
Plot Date: 07/15/20
File Name:
Fld Bk / Pg:
ARC Project No.:
2020-0077
SHEET: 21 OF: 24

ISLE OF PALMS NORTH, SURVEY BASELINE 7

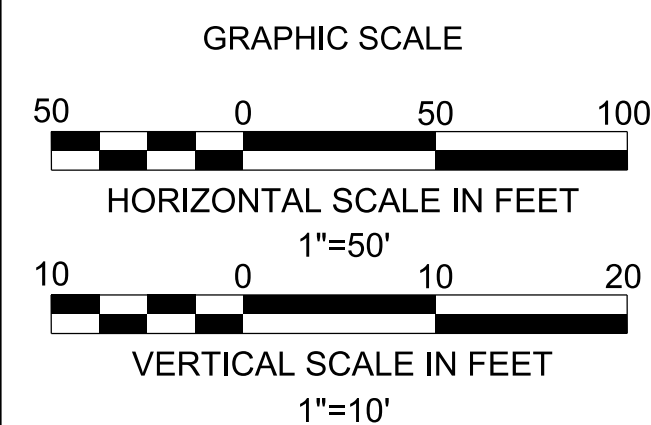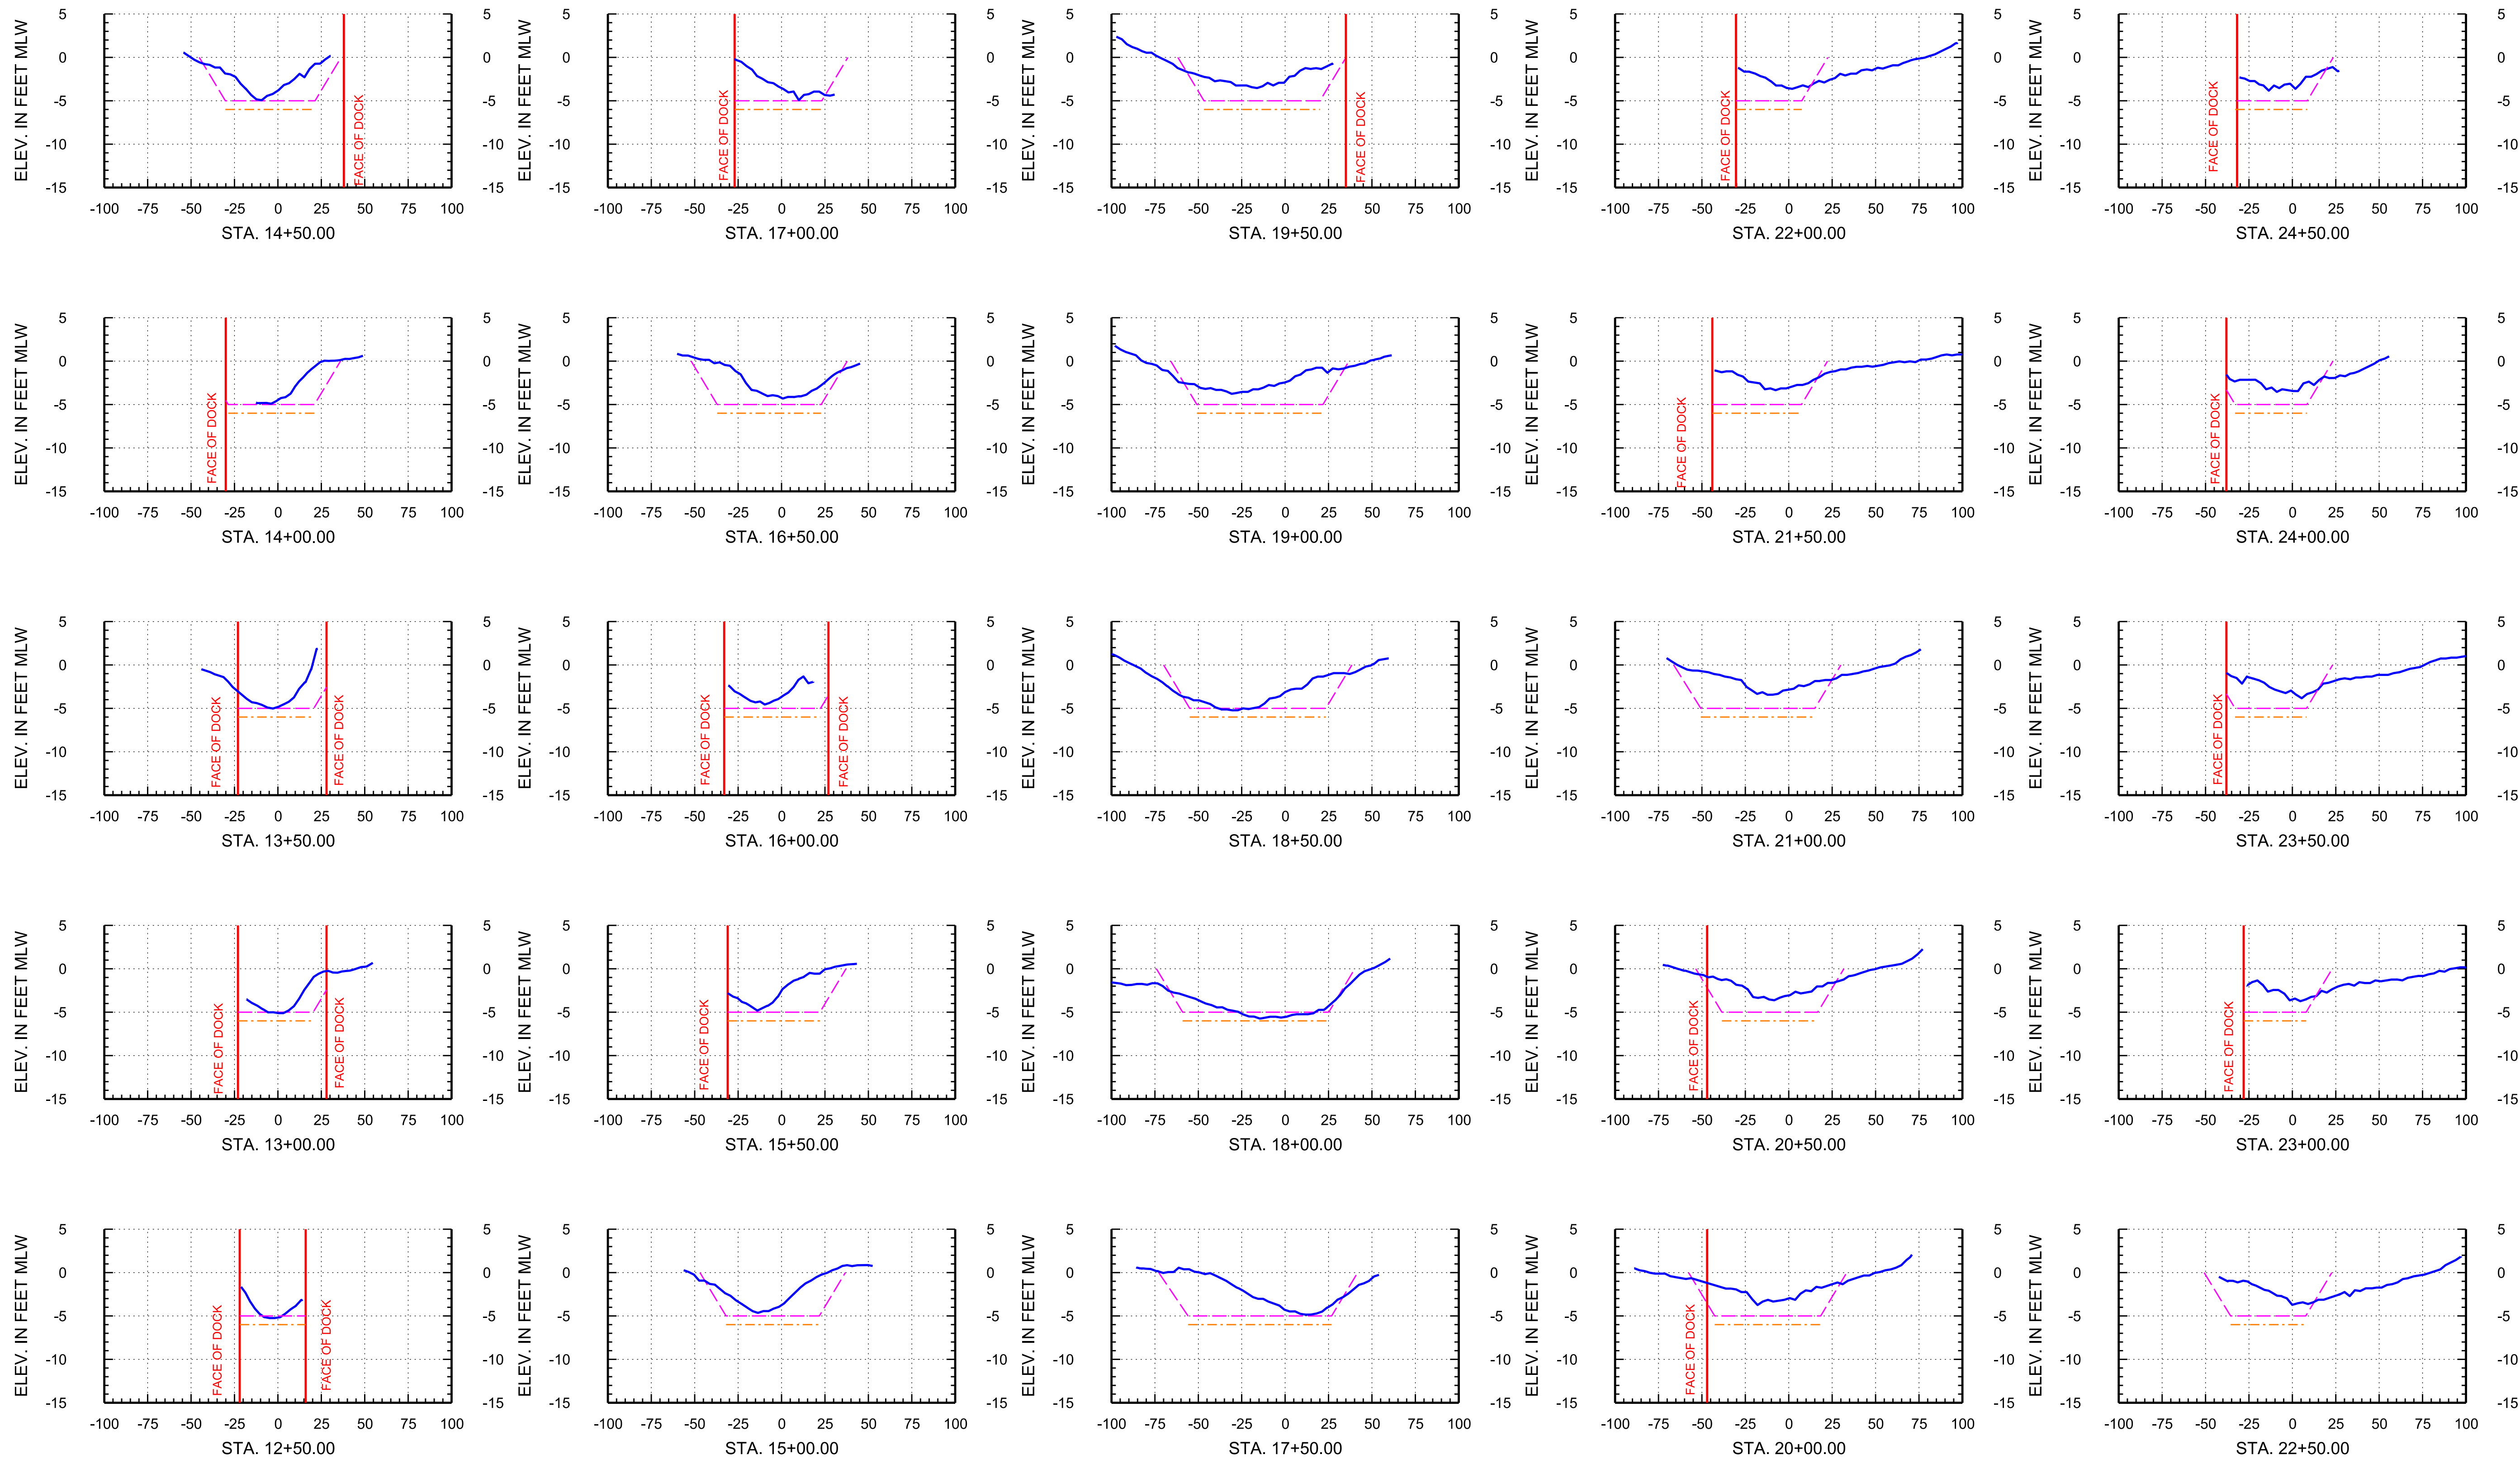

Arc Surveying & Mapping, Inc.
Professional Hydrographers • Surveyors • Mappers
5202 San Juan Avenue
Jacksonville, Florida 32210
904.384.8377

Prepared For:
Isle of Palms Special District
501 Riverside Avenue
Jacksonville, FL 32202



Project Title:
Isle of Palms North
Hydrographic Survey

— = ARC SURVEY HYDROGRAPHIC SURVEY JUNE 23-JULY 6, 2020
- - - = TEMPLATE AT -5' MLW
- - - = TEMPLATE AT -6' MLW
MLW = MEAN LOW WATER
STA. = STATION

DATE	BY	REVISION

LB No. 6487
Drawn By: D. Trubits
Scale: see map
Plot Date: 07/15/20
File Name:
Fld Bk / Pg:
ARC Project No.:
2020-0077
SHEET: 22 OF: 24

ISLE OF PALMS NORTH, SURVEY BASELINE 7

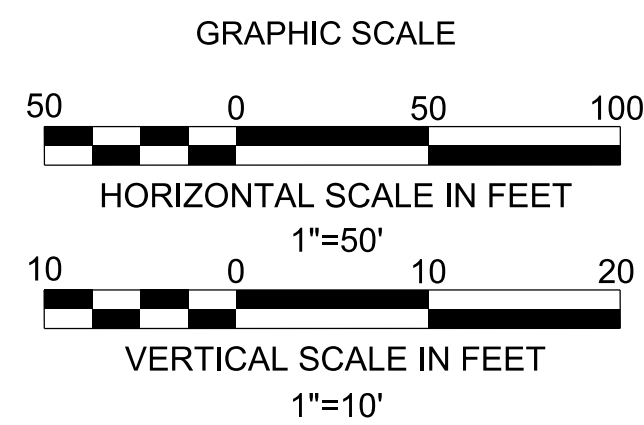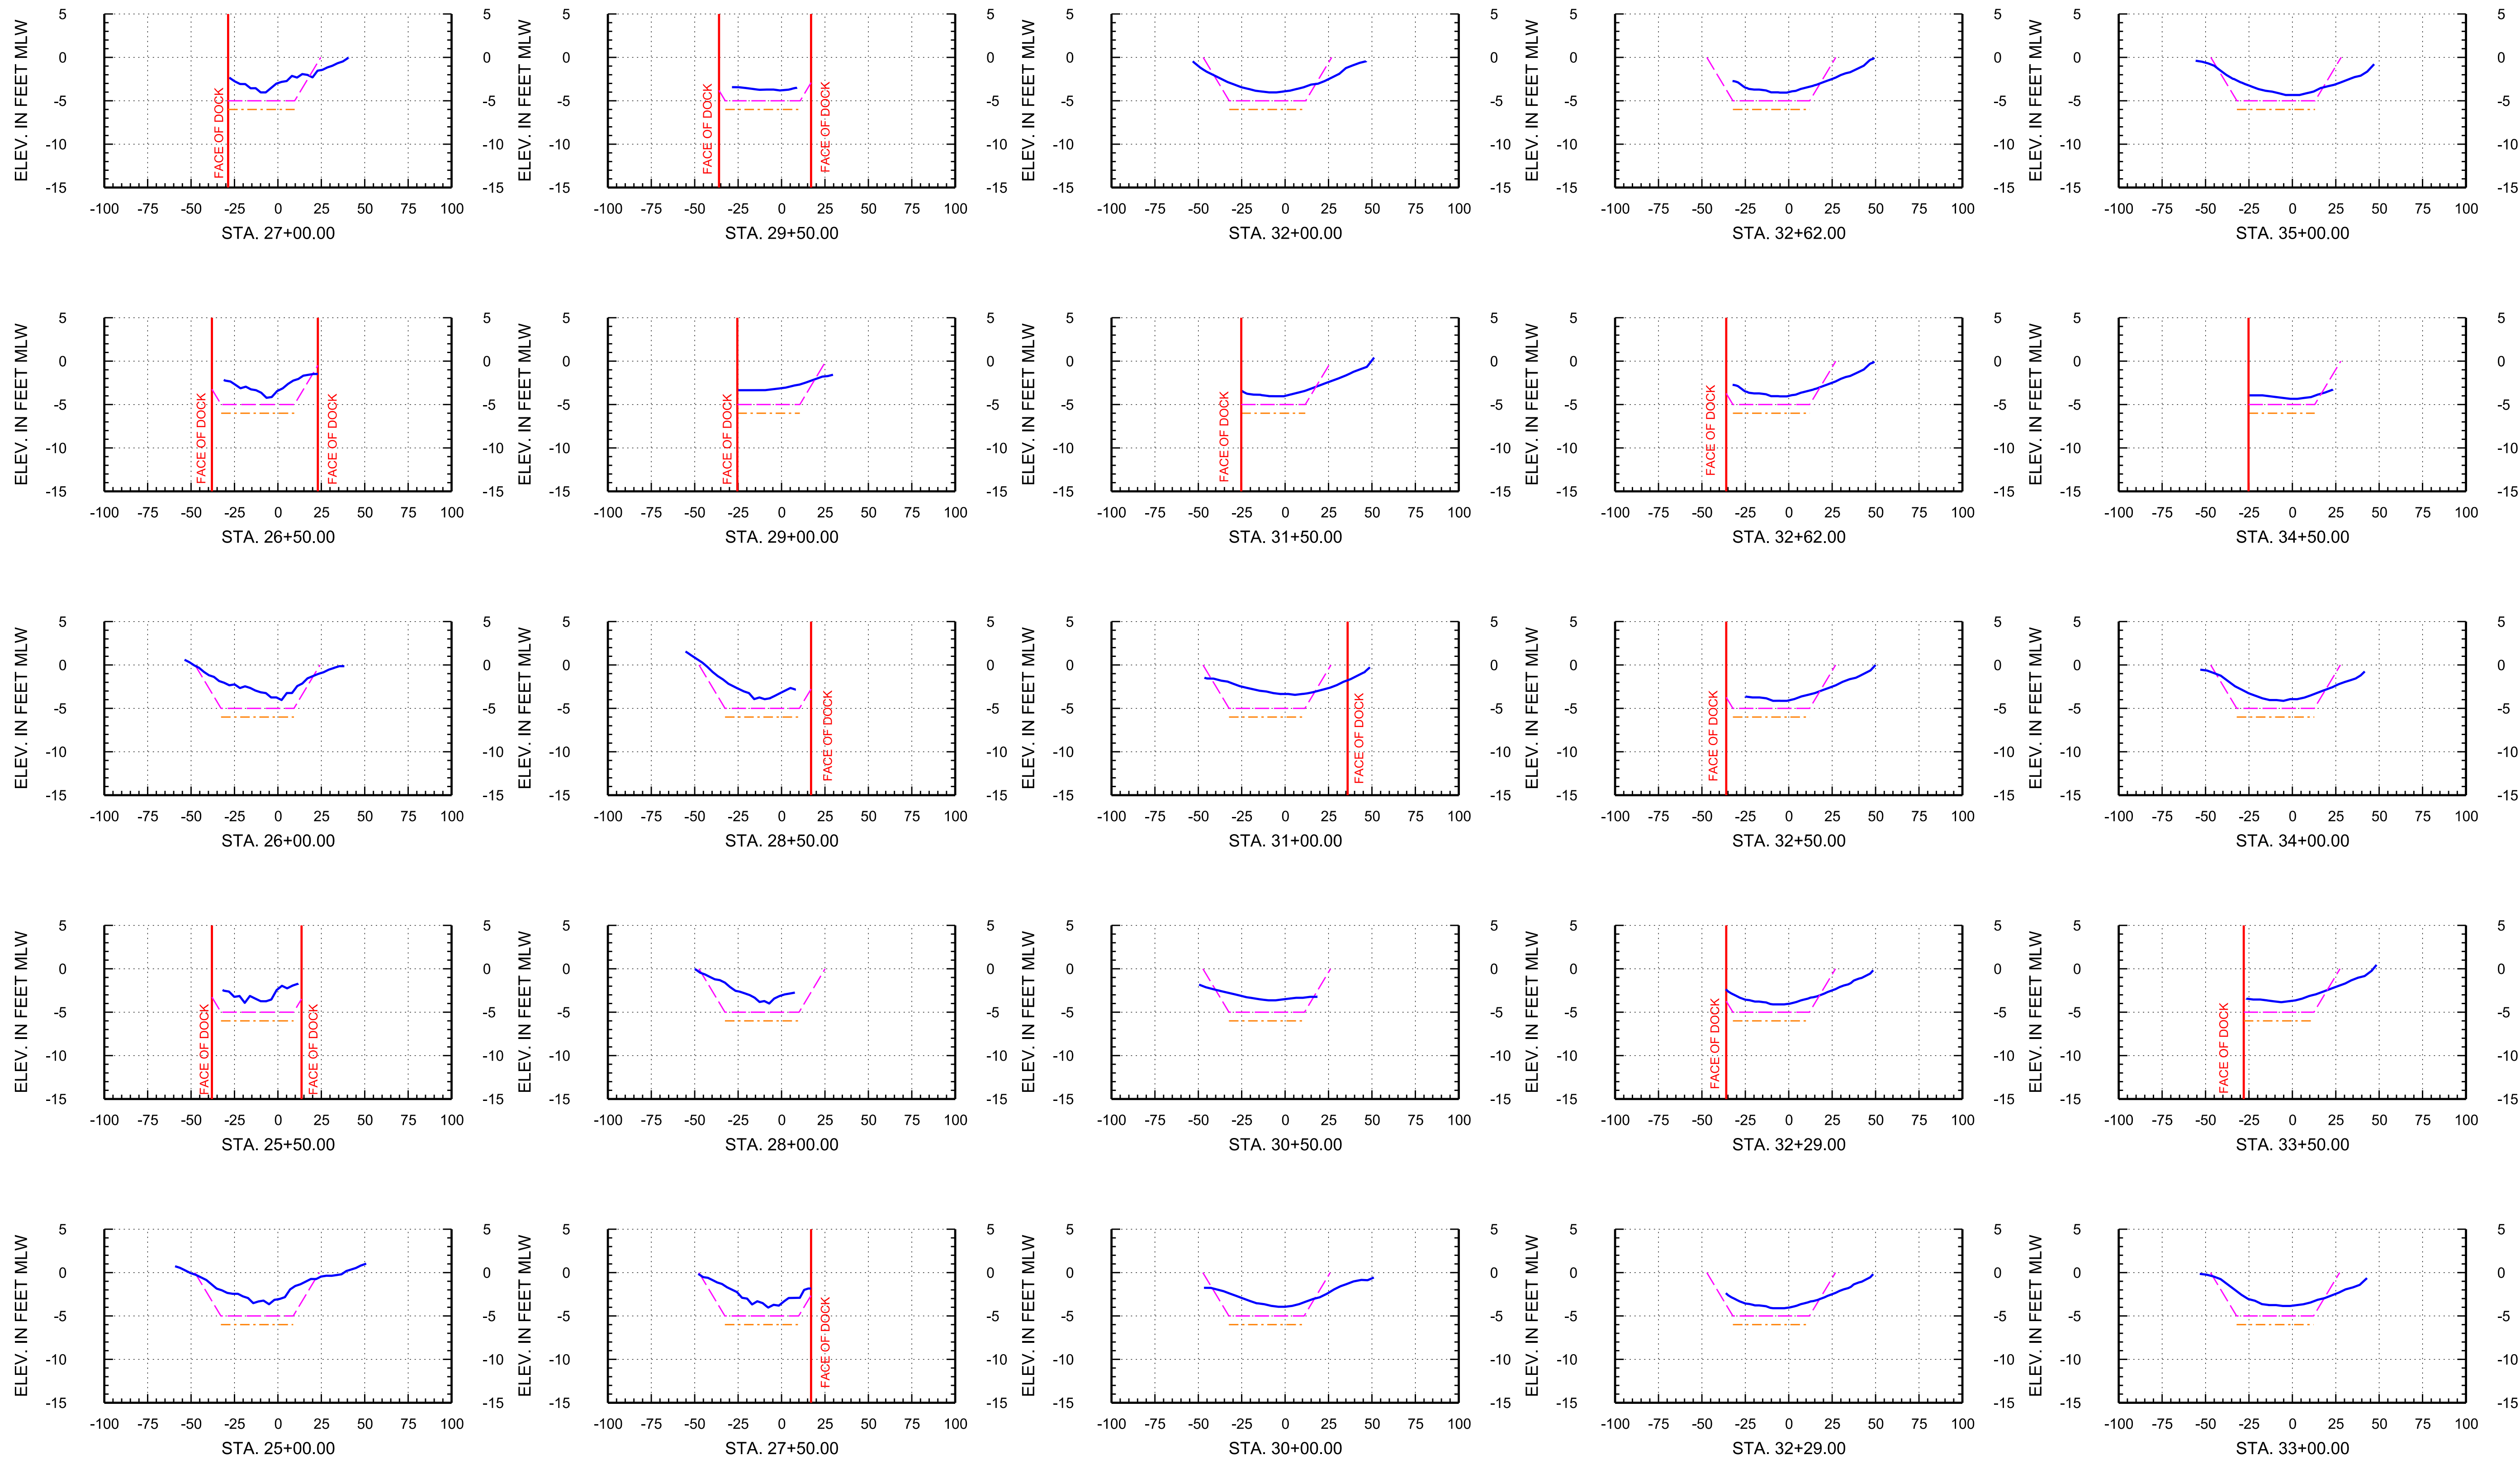

Arc Surveying & Mapping, Inc.
Professional Hydrographers • Surveyors • Mappers
5202 San Juan Avenue
Jacksonville, Florida 32210
904.384.8377

Prepared For:
Isle of Palms Special District
501 Riverside Avenue
Jacksonville, FL 32202




Project Title:
Isle of Palms North
Hydrographic Survey

— = ARC SURVEY HYDROGRAPHIC SURVEY JUNE 23-JULY 6, 2020
- - - = TEMPLATE AT -5' MLW
- - - = TEMPLATE AT -6' MLW
MLW = MEAN LOW WATER
STA. = STATION

DATE	BY	REVISION

LB No. 6487
Drawn By: D. Trabis
Scale: see map
Plot Date: 07/15/20
File Name:
Fld Bk / Pg:
ARC Project No.:
2020-0077
SHEET: 23 OF: 24

ISLE OF PALMS NORTH, SURVEY BASELINE 7

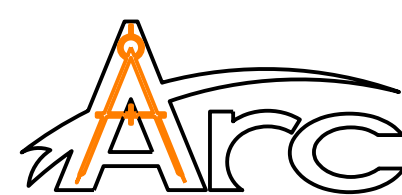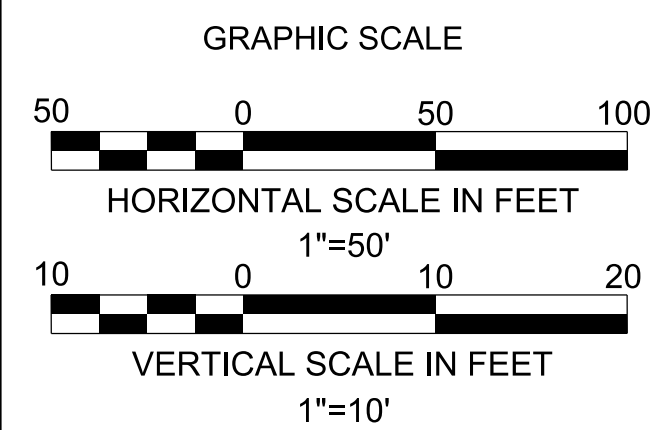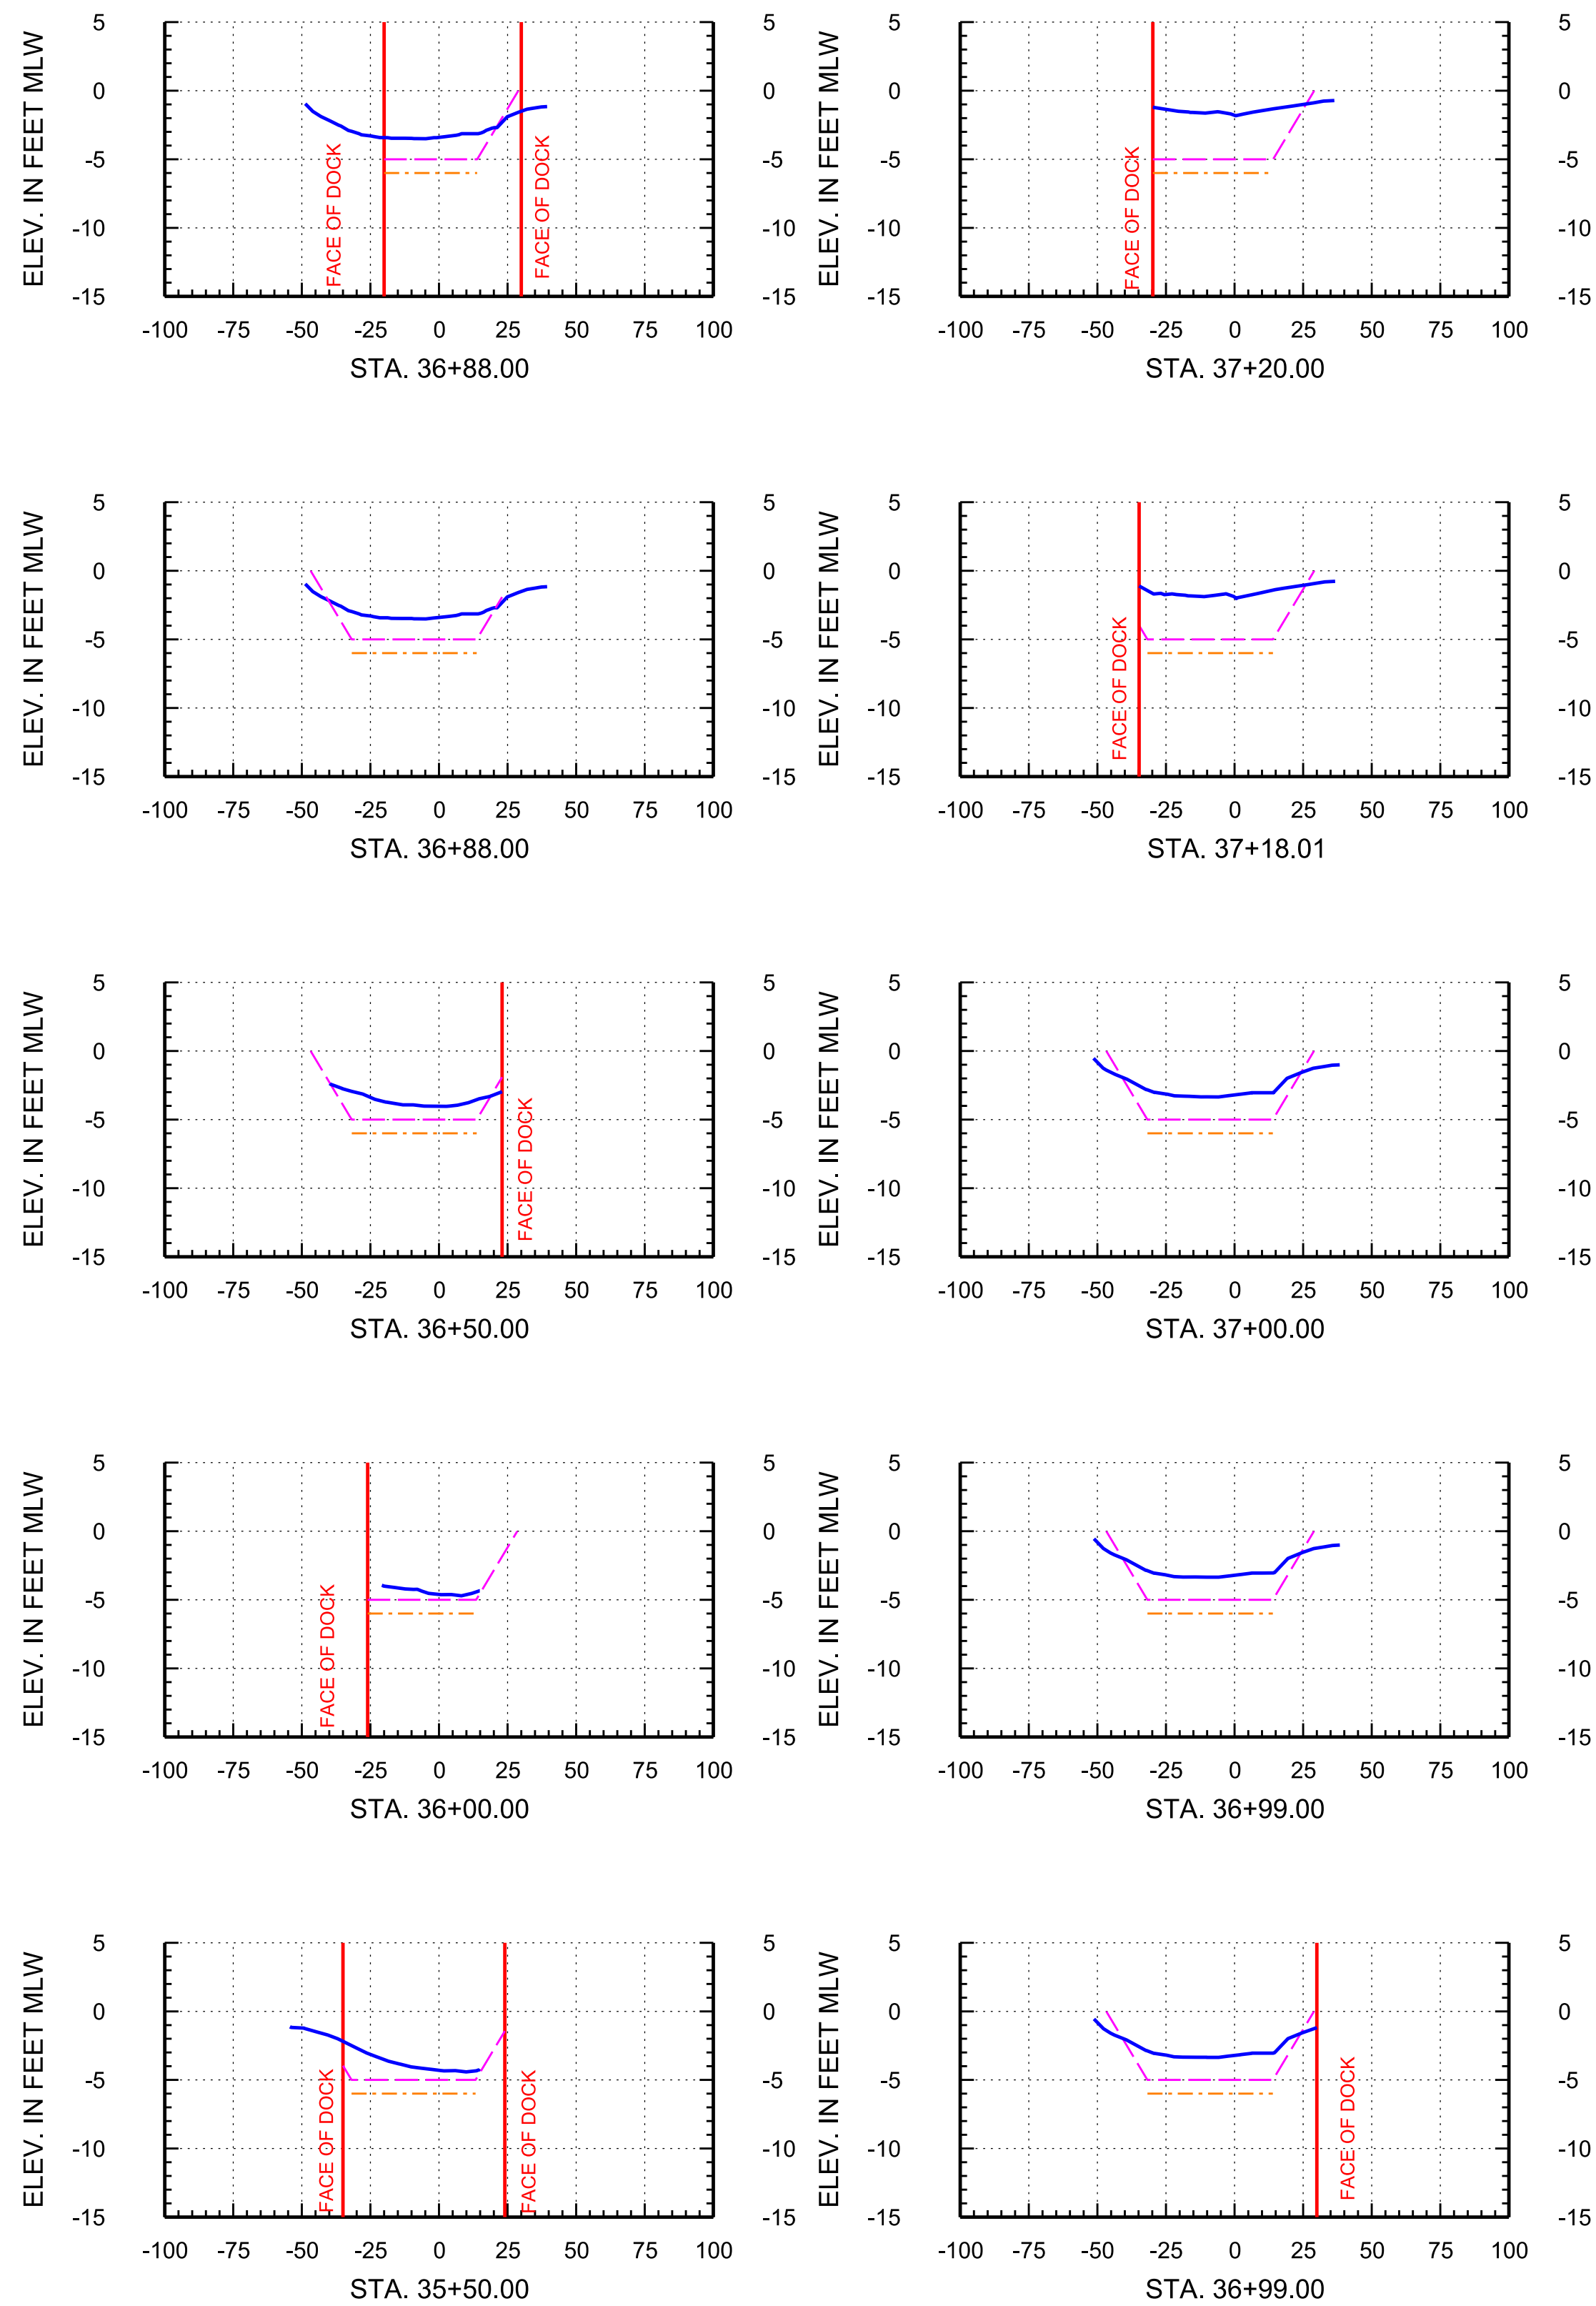

Arc Surveying & Mapping, Inc.
Professional Hydrographers • Surveyors • Mappers
5202 San Juan Avenue
Jacksonville, Florida 32210
904.384.8377

Prepared For:
Isle of Palms Special District
501 Riverside Avenue
Jacksonville, FL 32202

Project Title:
Isle of Palms North
Hydrographic Survey

— = ARC SURVEY HYDROGRAPHIC SURVEY JUNE 23-JULY 6, 2020
- - = TEMPLATE AT -5' MLW
- - = TEMPLATE AT -6' MLW
MLW = MEAN LOW WATER
STA. = STATION

DATE	BY	REVISION

LB No. 6487
Drawn By: D. Trabis
Scale: see map
Plot Date: 07/15/20
File Name:
Fld Bk / Pg:
ARC Project No.:
2020-0077
SHEET: 24 OF: 24